


PROJECT REFERENCE NO. U-3315	SHEET NO. EC-5/CONST. 5
R/W SHEET NO.	HYDRAULICS ENGINEER
ROADWAY ENGINEER	

NAD 83/NSRS 2007

REVISIONS

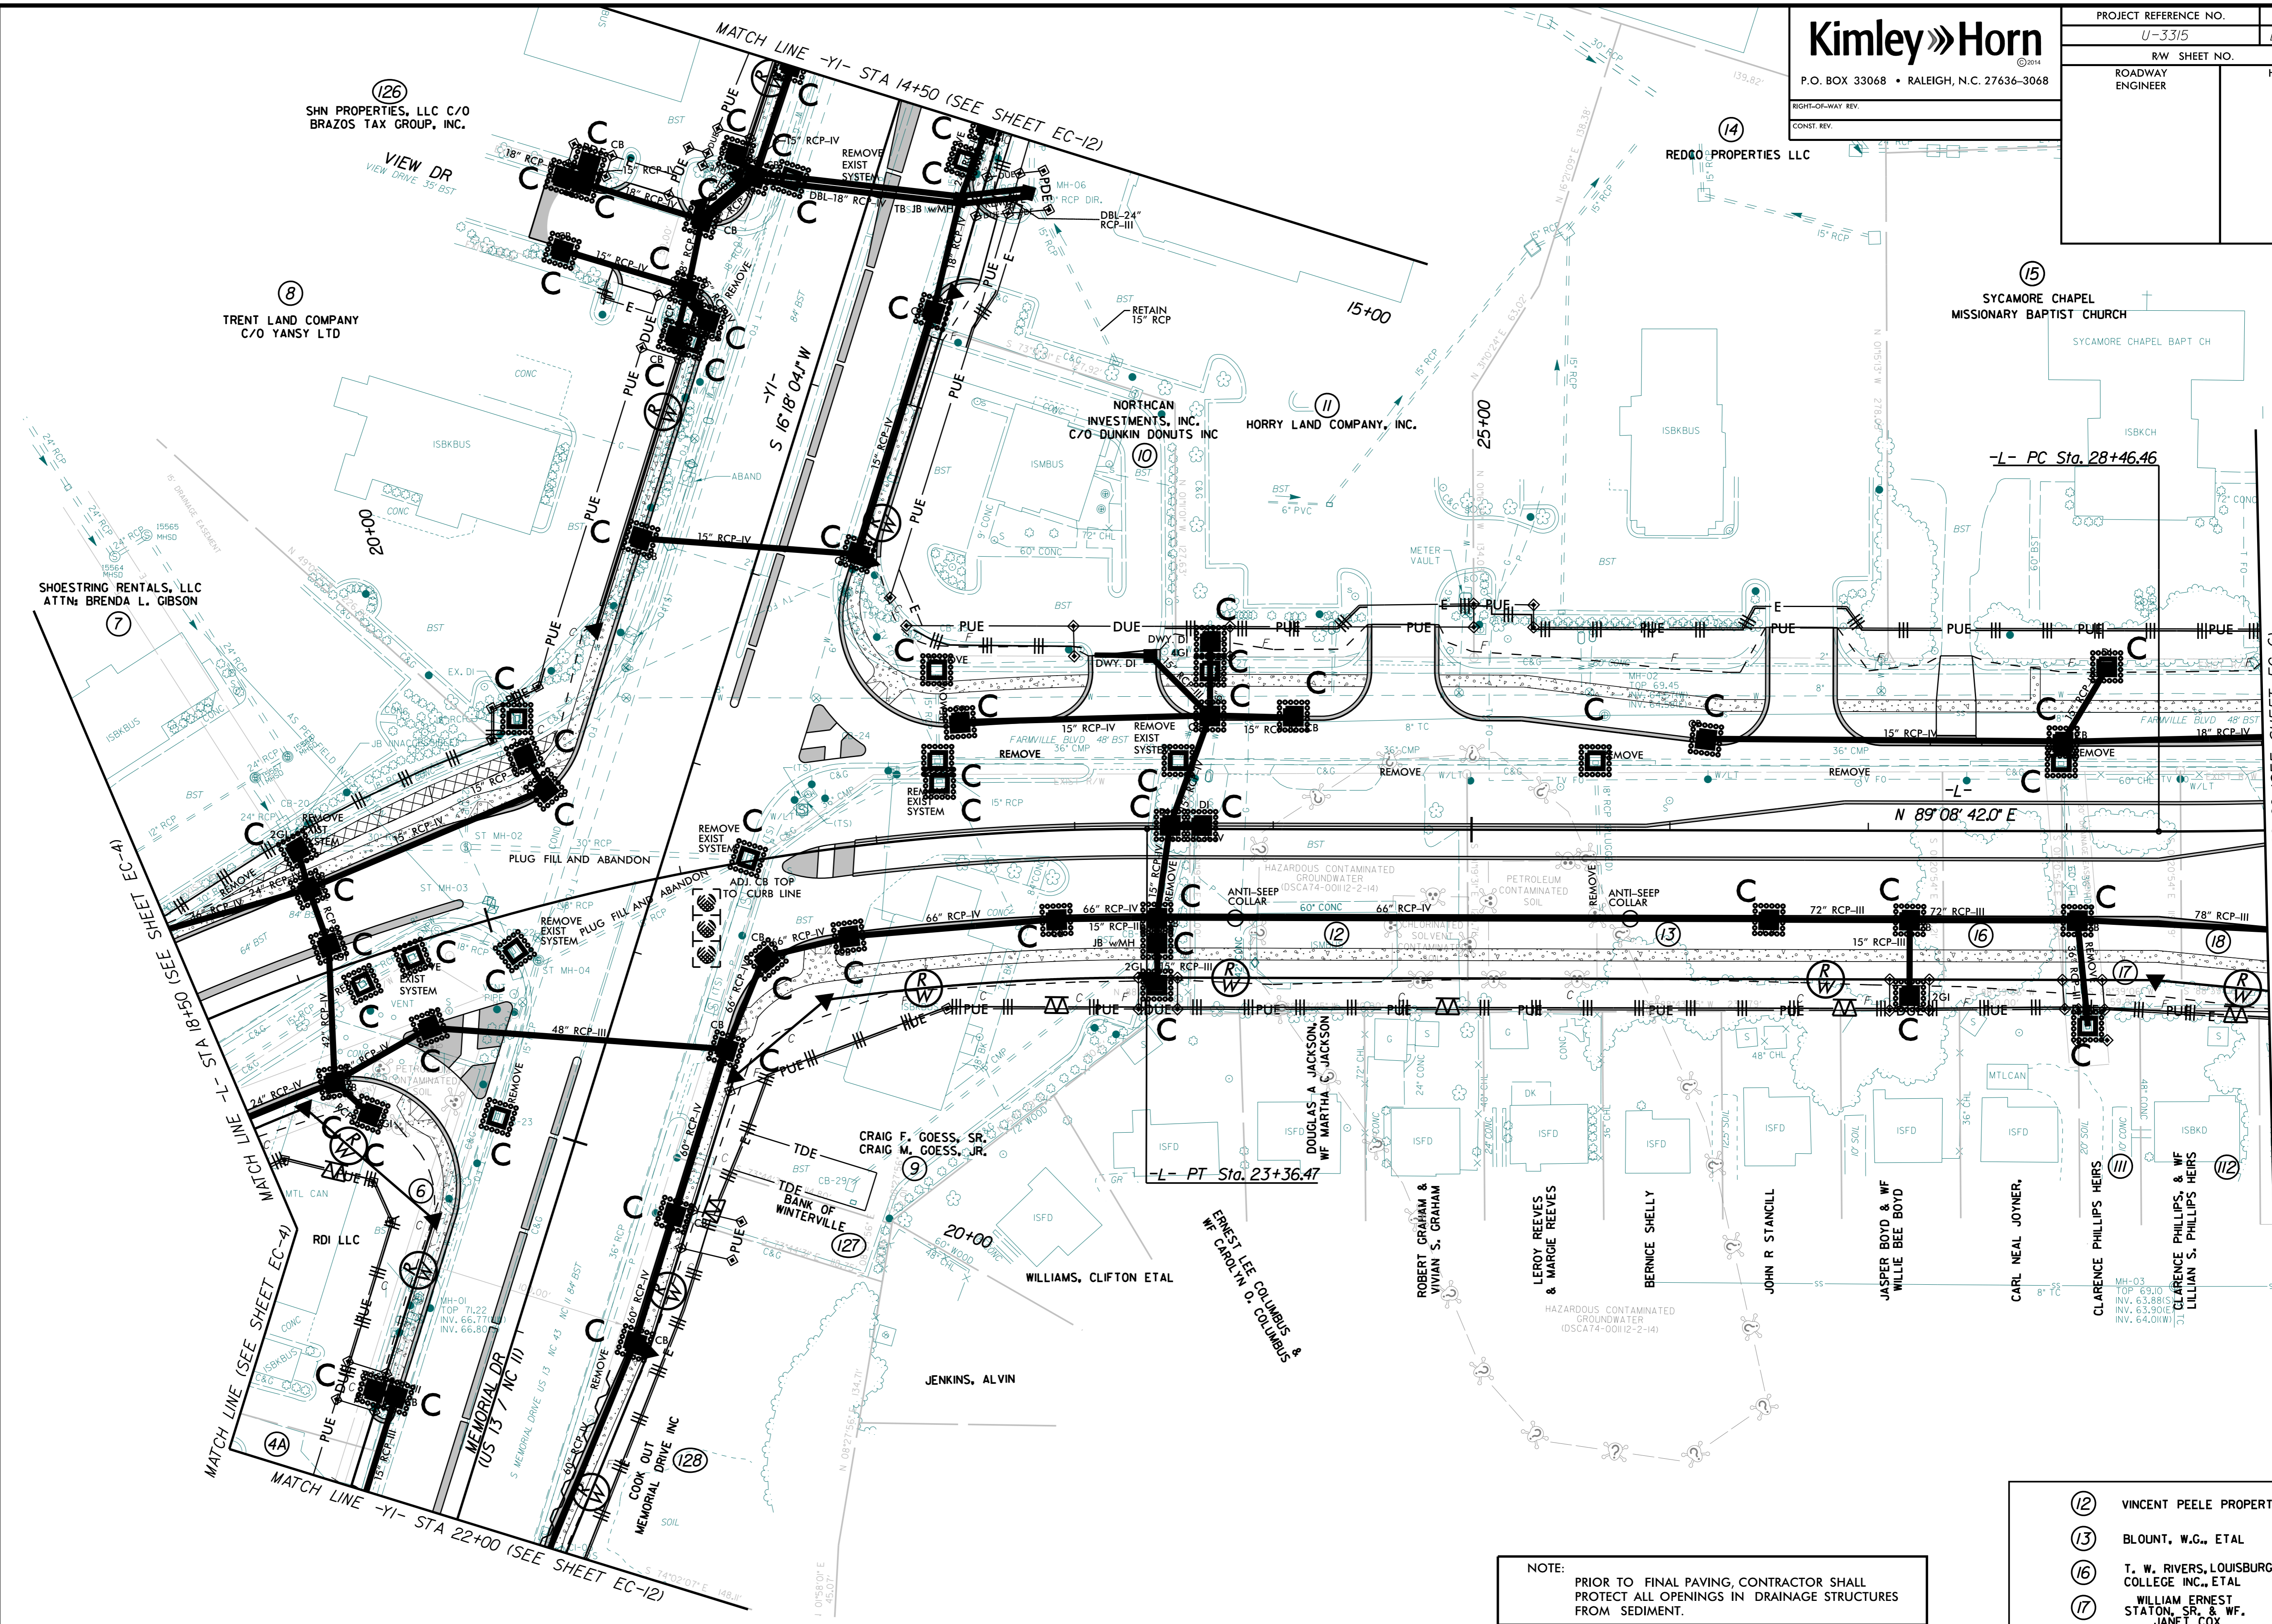

NOTE:
PRIOR TO FINAL PAVING, CONTRACTOR SHALL PROTECT ALL OPENINGS IN DRAINAGE STRUCTURES FROM SEDIMENT.

- 12 VINCENT PEELE PROPERTIES, LLC
- 13 BLOUNT, W.G., ETAL
- 16 T. W. RIVERS, LOUISBURG COLLEGE INC., ETAL
- 17 WILLIAM ERNEST STATON, SR. & WF. JANET COX
- 18 PHILLIP RAY COX