

Kimley»Horn


P.O. BOX 33068 • RALEIGH, N.C. 27636-3068

PROJECT REFERENCE NO.	SHEET NO.
U-3315	EC-6/CONST.6
RW SHEET NO.	HYDRAULICS ENGINEER
ROADWAY ENGINEER	

- | | | |
|---|--|---|
| (19) LIAM P. COX & JANETTE B COX | (23) KENNETH M LLOYD, SR. & WF. CHRISTINE LLOYD | (27) KENNETH M LLOYD, SR. & WF. CHRISTINE LLOYD |
| (21) KENNETH M LLOYD, SR. & WF. CHRISTINE LLOYD | (24) HERBERT WILLIAMS JR & WF IDA ALFRED EARL BAKER & BESSIE BAKER | (28) ROSA BARRETT BARNES, C/O ROSA BARRETT KING |
| (22) ANGELA DEANNA GRIMES | (25) | (30) SUTTON, JERRY D. |

REVISIONS

NAD 83/NRS 2007

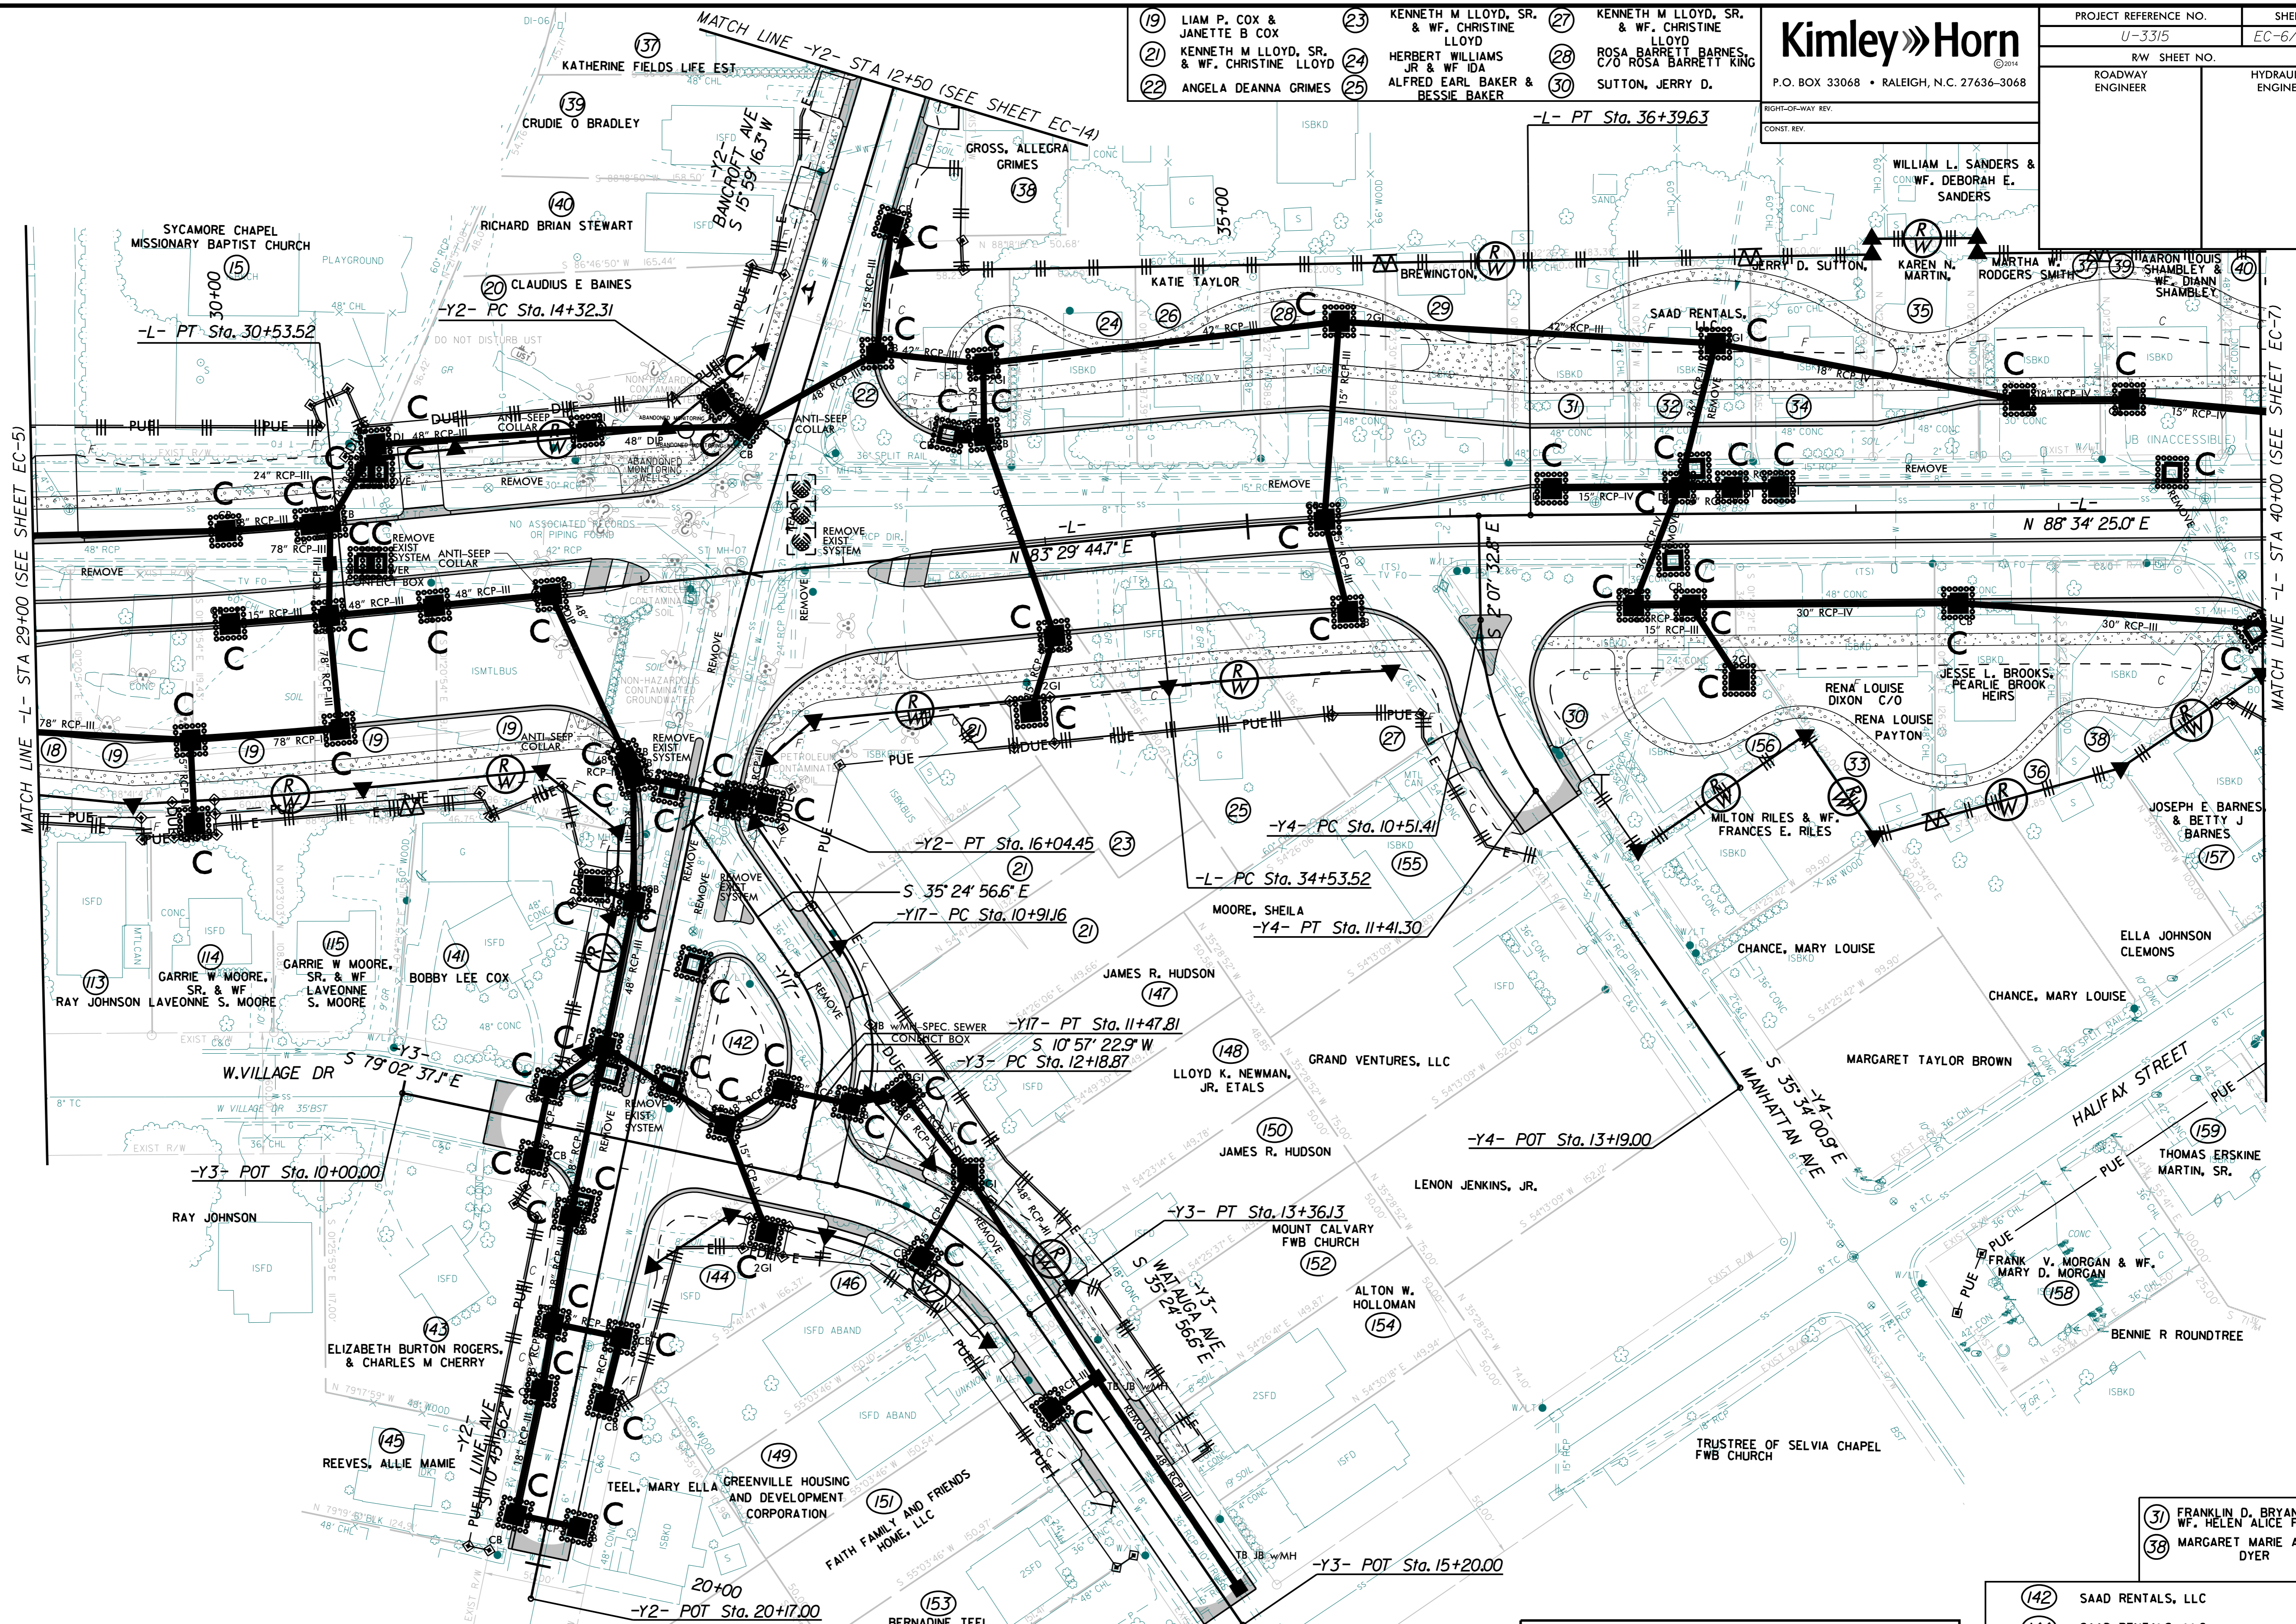

NOTE:
PRIOR TO FINAL PAVING, CONTRACTOR SHALL PROTECT ALL OPENINGS IN DRAINAGE STRUCTURES FROM SEDIMENT.

- | |
|--|
| (31) FRANKLIN D. BRYAN & WF. HELEN ALICE F.R. BRYAN |
| (38) MARGARET MARIE ADAMS DYER |
| (142) SAAD RENTALS, LLC |
| (144) SAAD RENTALS, LLC |
| (146) GREENVILLE HOUSING AND DEVELOPMENT CORPORATION |
| (156) LASHELL MOORING SADLER, ADRIENNE MOORING & TERRY MOORING CONGLETON |