


PROJECT REFERENCE NO.	SHEET NO.
U-3315	EC-8/CONST. 8
R/W SHEET NO.	HYDRAULICS ENGINEER
ROADWAY ENGINEER	

NAD 83/NSRS 2007

REVISIONS

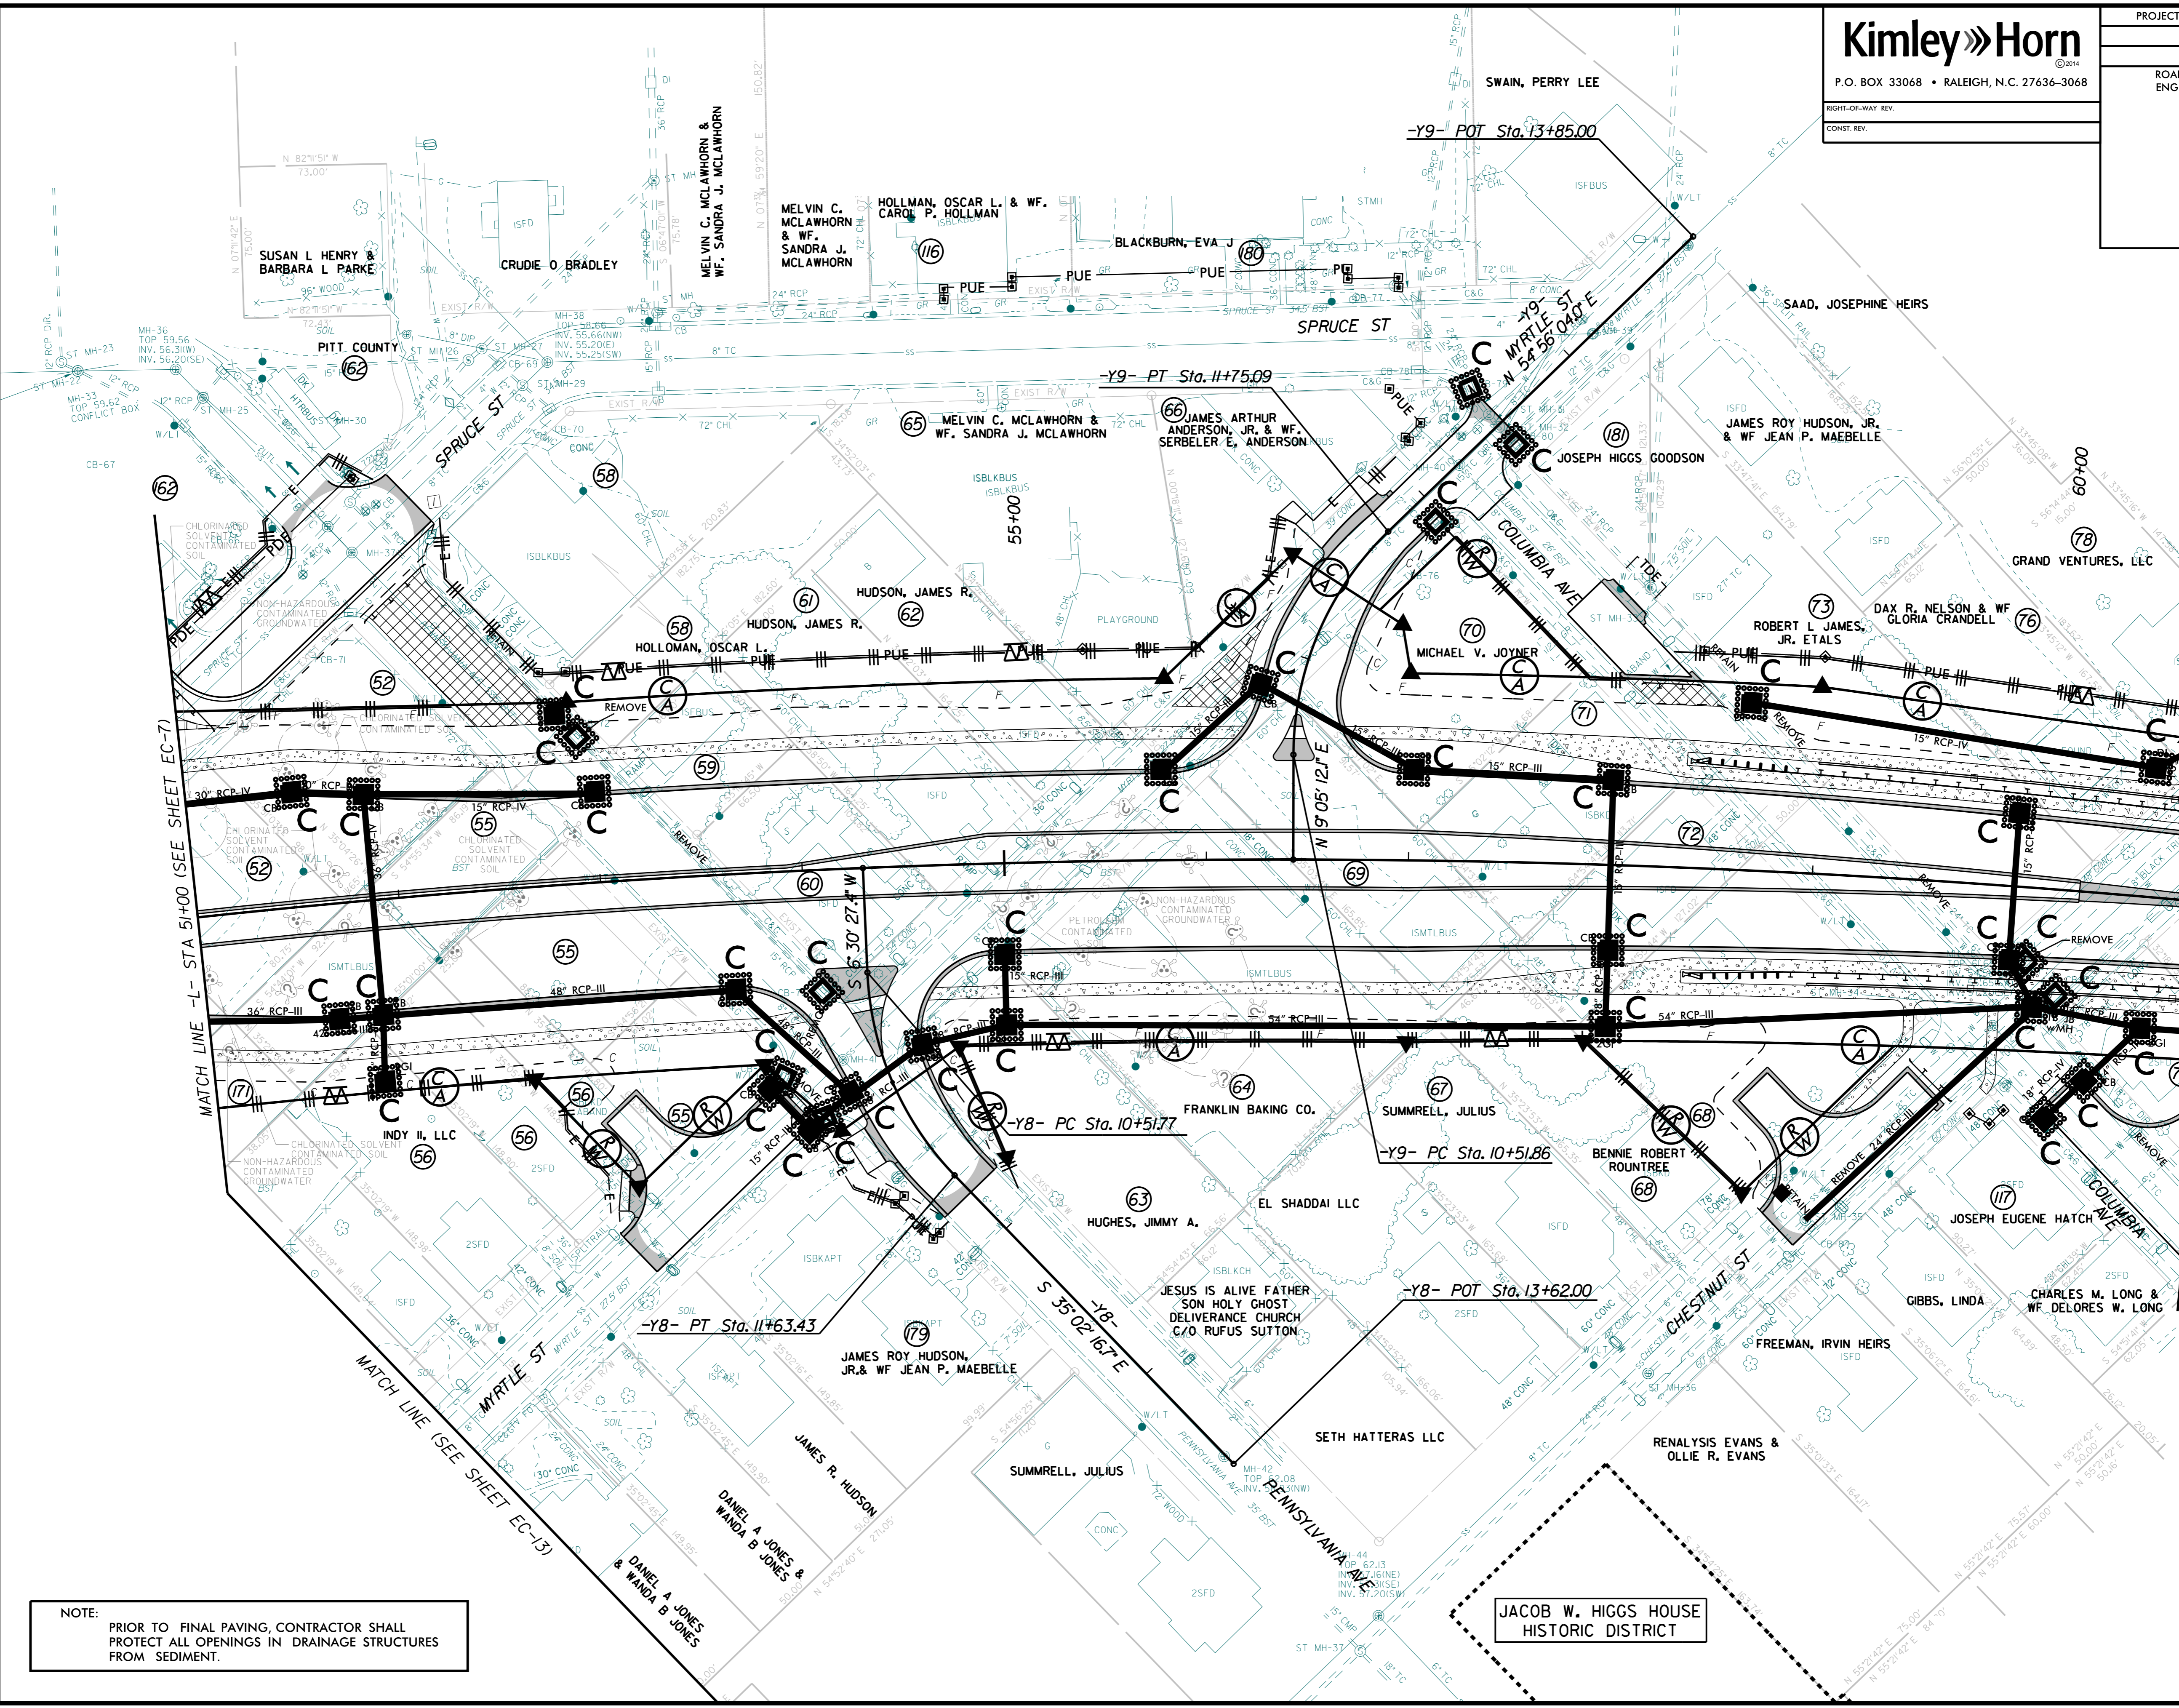

NOTE:  
PRIOR TO FINAL PAVING, CONTRACTOR SHALL PROTECT ALL OPENINGS IN DRAINAGE STRUCTURES FROM SEDIMENT.

- 55 JONATHAN SUTTON & TODD SUTTON
- 57 BOBBY R BOWEN & BLANCHE H WILSON
- 59 HOUSE OF PRAYER-OF HEART TO GIVE
- 60 FLONIE C DAVIS
- 69 JAMES ROY HUDSON, JR. & WF JEAN P. MAEBELLE
- 71 HATTIE FRANCES VILLANUEVA
- 72 ESSIE F PETERSON TRUSTEE  
ESSIE PETERSON REV. LIV. TRUST
- 74 WACHOVIA BANK, N.A.