


PROJECT REFERENCE NO. U-3315	SHEET NO. EC-9/CONST. 9
R/W SHEET NO.	HYDRAULICS ENGINEER
ROADWAY ENGINEER	

REVISIONS

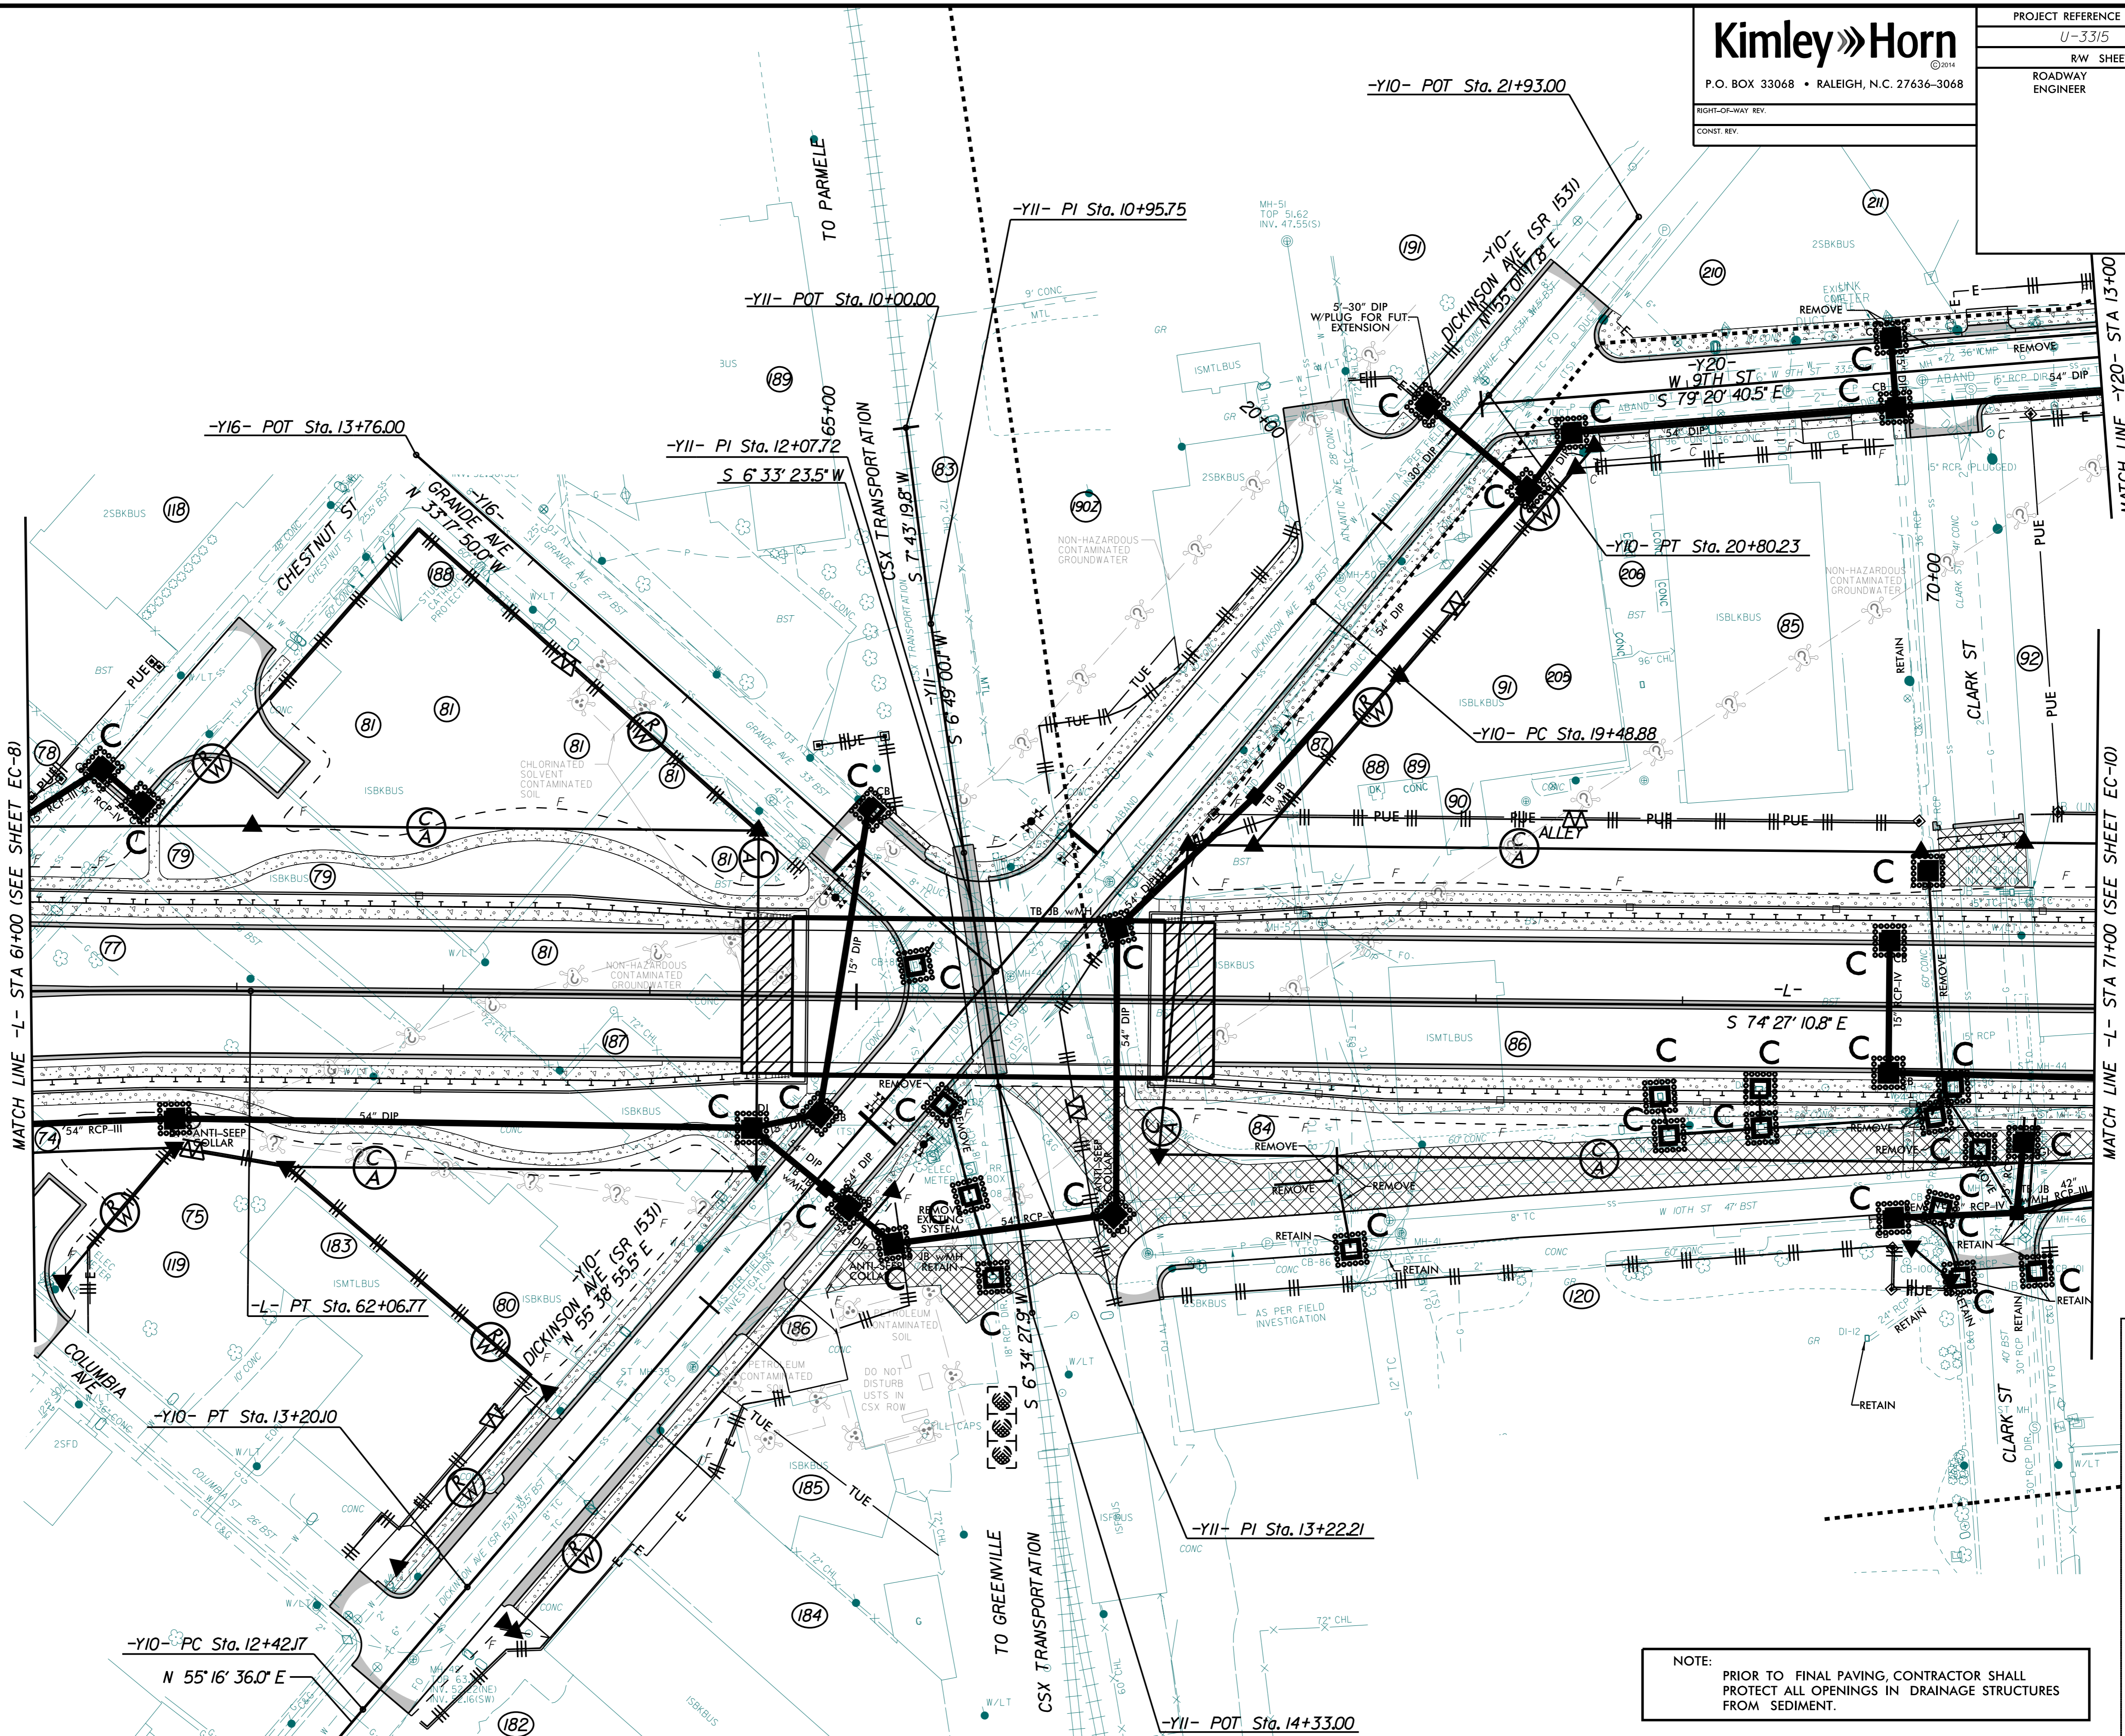

MATCH LINE -Y20- STA 13+00  
(SEE SHEET EC-10)

MATCH LINE -L- STA 71+00 (SEE SHEET EC-10)

SS&S 2007

NOTE:  
PRIOR TO FINAL PAVING, CONTRACTOR SHALL PROTECT ALL OPENINGS IN DRAINAGE STRUCTURES FROM SEDIMENT.

- (74) WACHOVIA BANK, N.A.
- (77) SAAD, GEORGE JR.
- (78) GRAND VENTURES, LLC
- (79) PUGH'S TIRE & SERVICE CENTER, INC.
- (84) DEREK A. SANDERSON & WF. DIANNE S. SANDERSON
- (86) MOORE, WILLIAM PHILIP JR
- (88) CHARLES A LAWRENCE & MARY B ATKESON
- (89) BREAKTHROUGH REVIVAL CENTER
- (121) STATE OF NORTH CAROLINA C70 PROPERTY OFFICE
- (186) CITY OF GREENVILLE
- (187) WILTON LEE GATLIN JOSEPHINE GATLIN