


PROJECT REFERENCE NO.	SHEET NO.
U-3315	EC-10/CONST.10
RW SHEET NO.	HYDRAULICS ENGINEER
ROADWAY ENGINEER	

REVISIONS

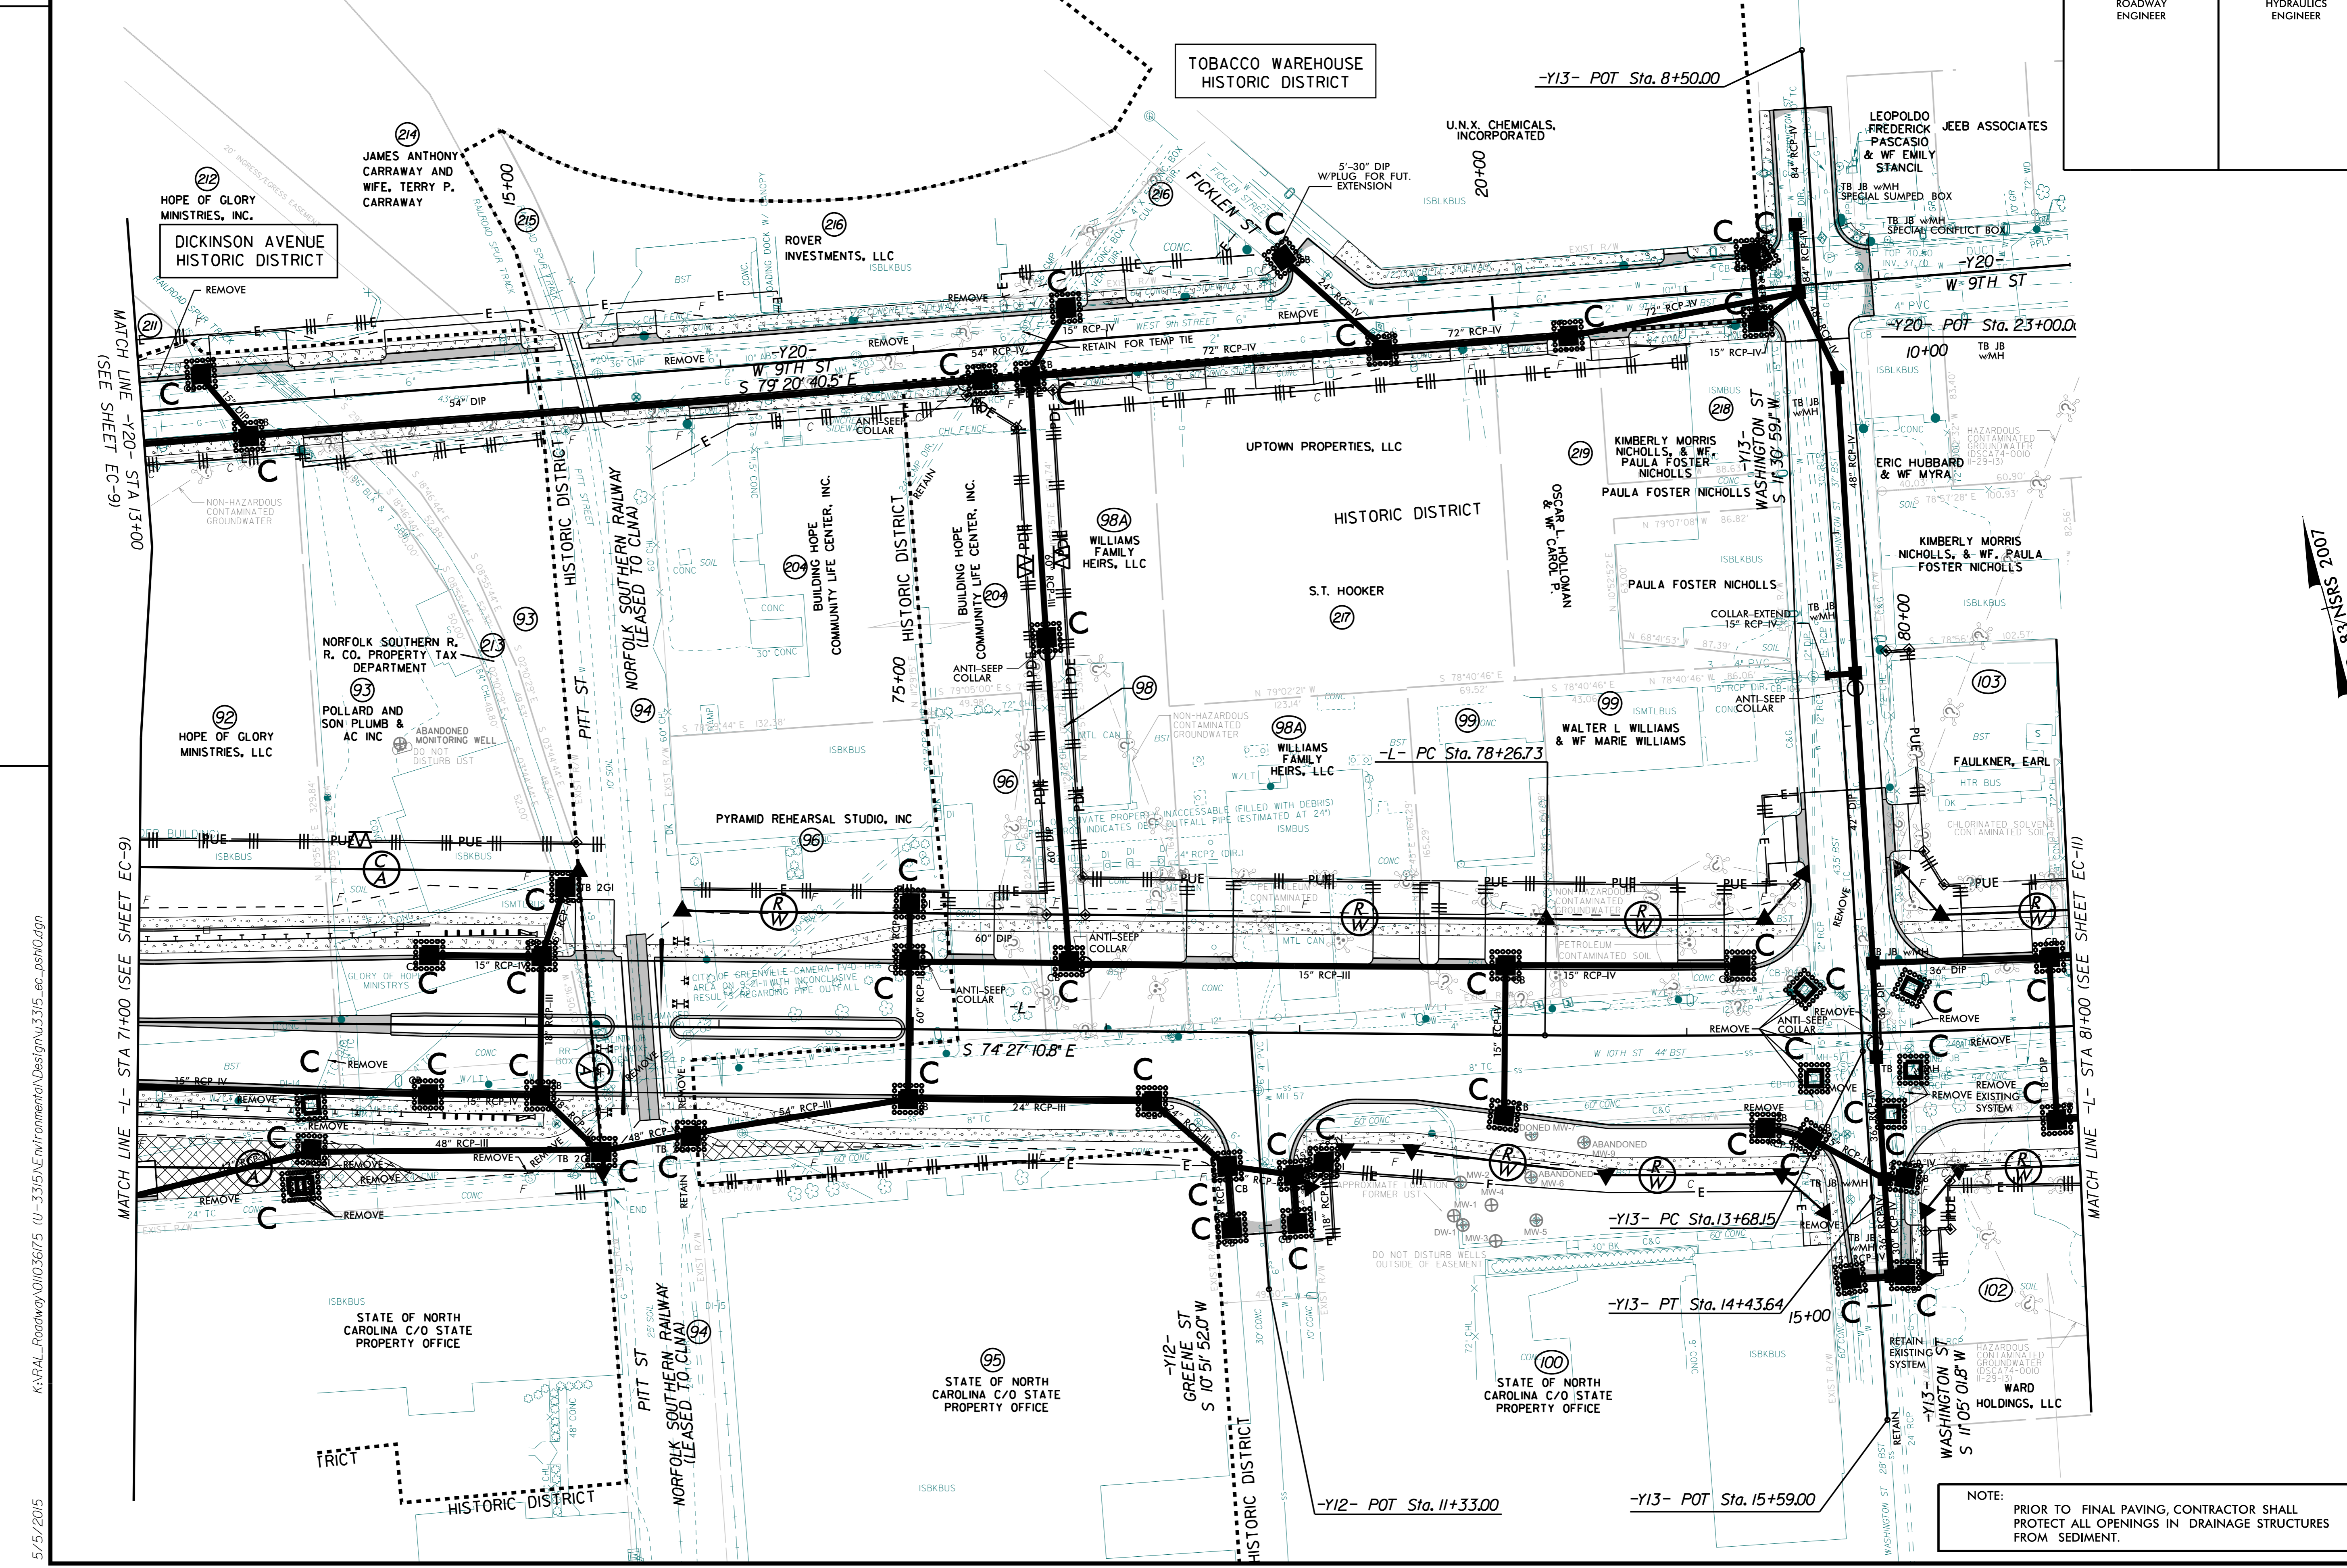

K:\RAL_Roadway\01036715 U-3315\Environmental\Design\3315-ec_psh0.dgn 5/5/2015

2007 CSRS/82 NAD

NOTE:
PRIOR TO FINAL PAVING, CONTRACTOR SHALL PROTECT ALL OPENINGS IN DRAINAGE STRUCTURES FROM SEDIMENT.

MATCH LINE -Y20- STA 13+00 (SEE SHEET EC-9)

MATCH LINE -L- STA 7+00 (SEE SHEET EC-9)

MATCH LINE -L- STA 81+00 (SEE SHEET EC-11)

DICKINSON AVENUE HISTORIC DISTRICT

TOBACCO WAREHOUSE HISTORIC DISTRICT

HISTORIC DISTRICT

HISTORIC DISTRICT

HISTORIC DISTRICT

HISTORIC DISTRICT