


PROJECT REFERENCE NO.	SHEET NO.
U-3315	EC-11/CONST. 11
R/W SHEET NO.	HYDRAULICS ENGINEER
ROADWAY ENGINEER	

REVISIONS

NAD 83 N/SRS 2007

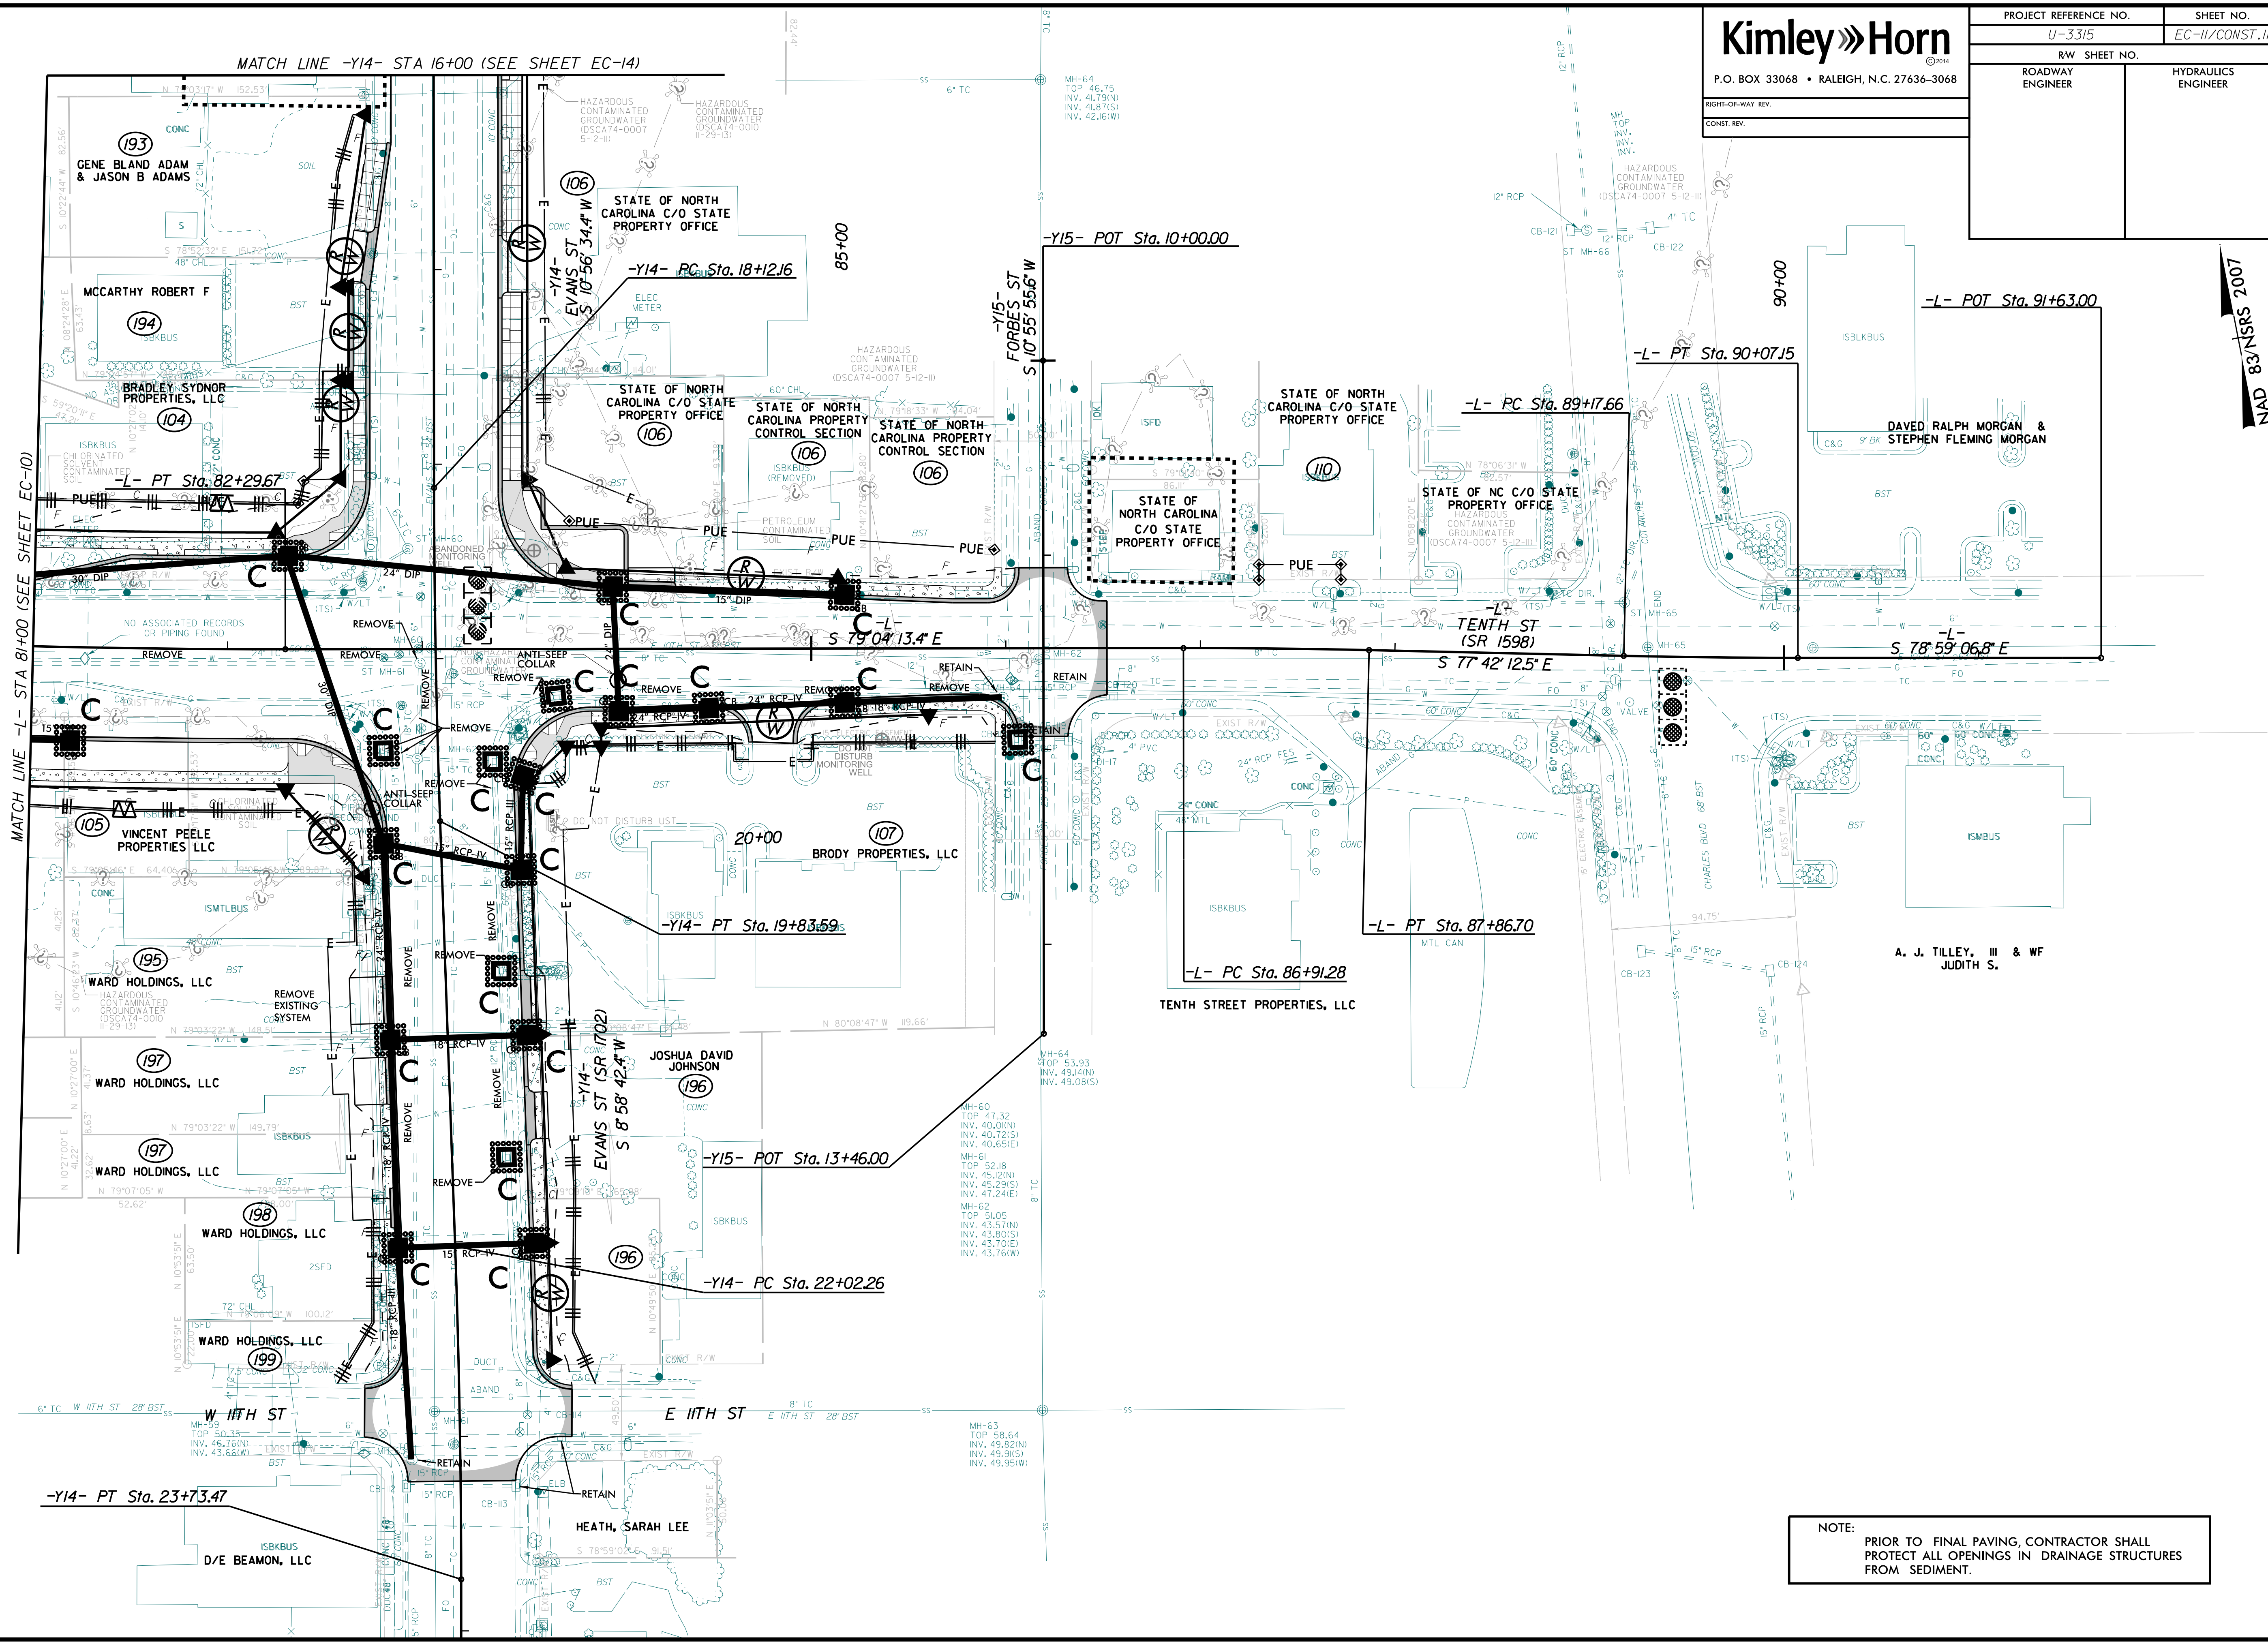

**NOTE:** PRIOR TO FINAL PAVING, CONTRACTOR SHALL PROTECT ALL OPENINGS IN DRAINAGE STRUCTURES FROM SEDIMENT.