

REVISIONS

Kimley»Horn

P.O. BOX 33068 • RALEIGH, N.C. 27636-3068



RIGHT-OF-WAY REV.

CONST. REV.

PROJECT REFERENCE NO.	SHEET NO.
U-3315	EC-12/CONST.12
R/W SHEET NO.	HYDRAULICS ENGINEER
ROADWAY ENGINEER	

NOTE:
PRIOR TO FINAL PAVING, CONTRACTOR SHALL
PROTECT ALL OPENINGS IN DRAINAGE STRUCTURES
FROM SEDIMENT.

NAD 83/NSRS 2007

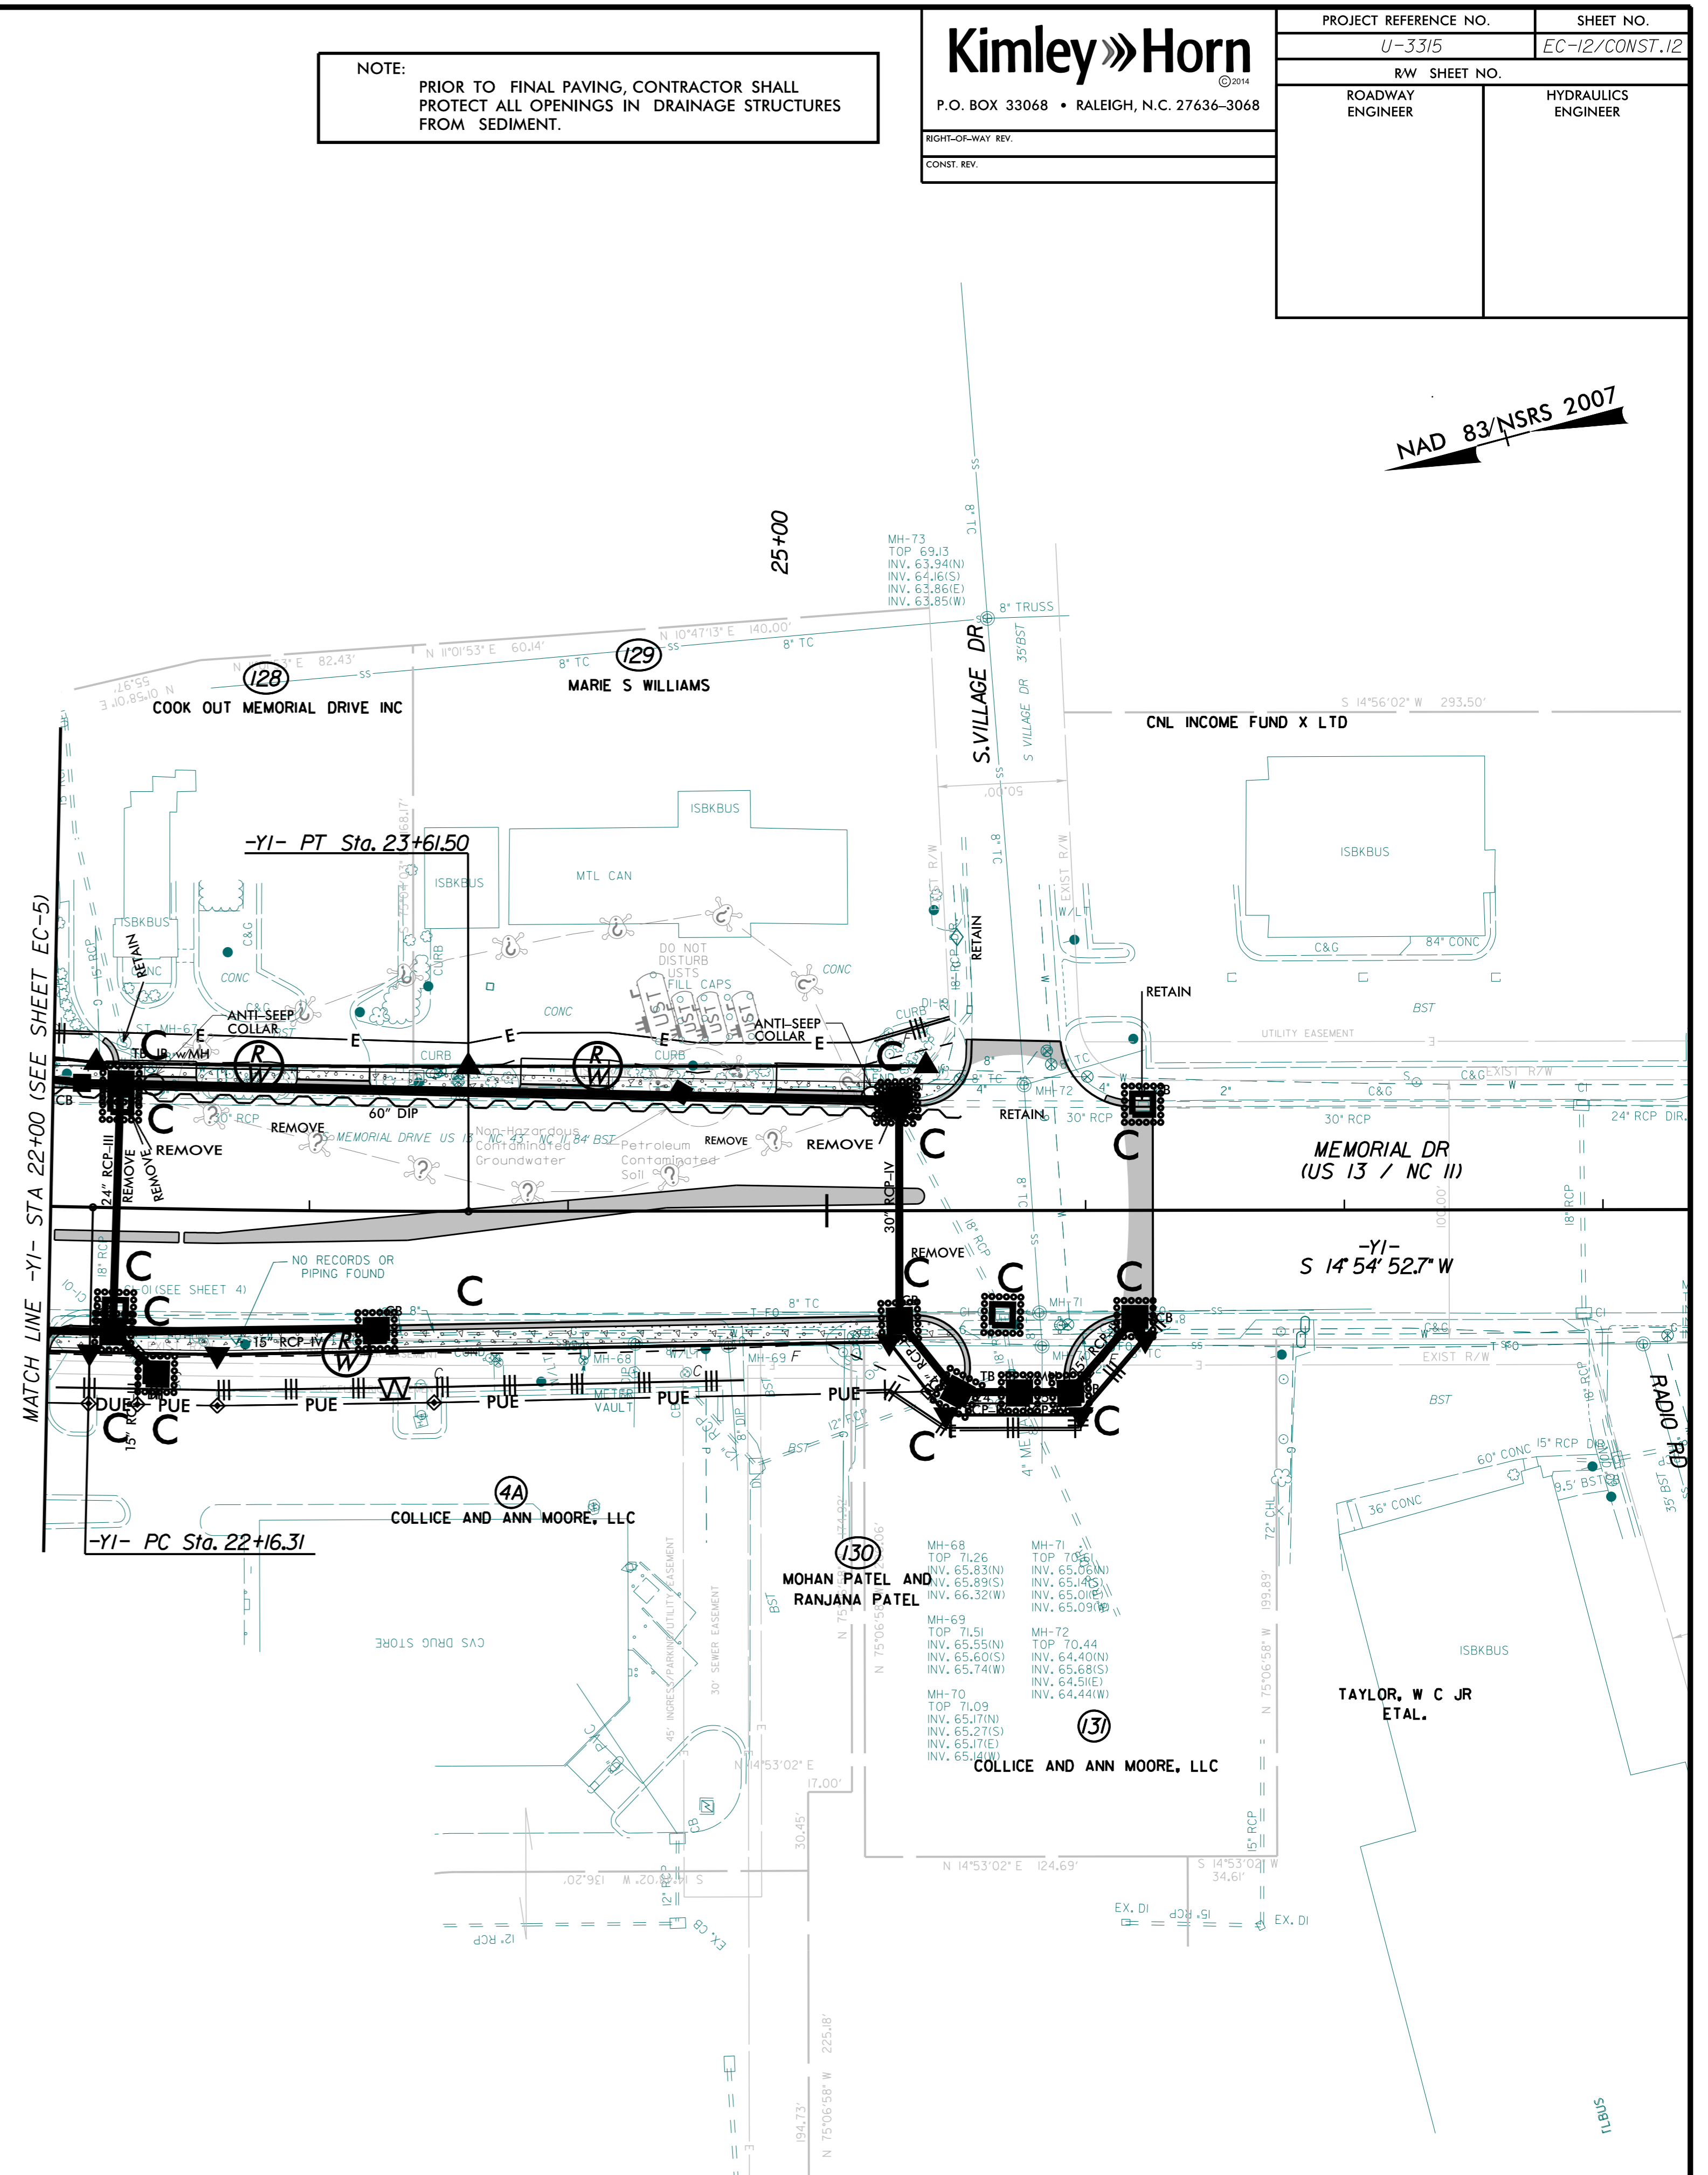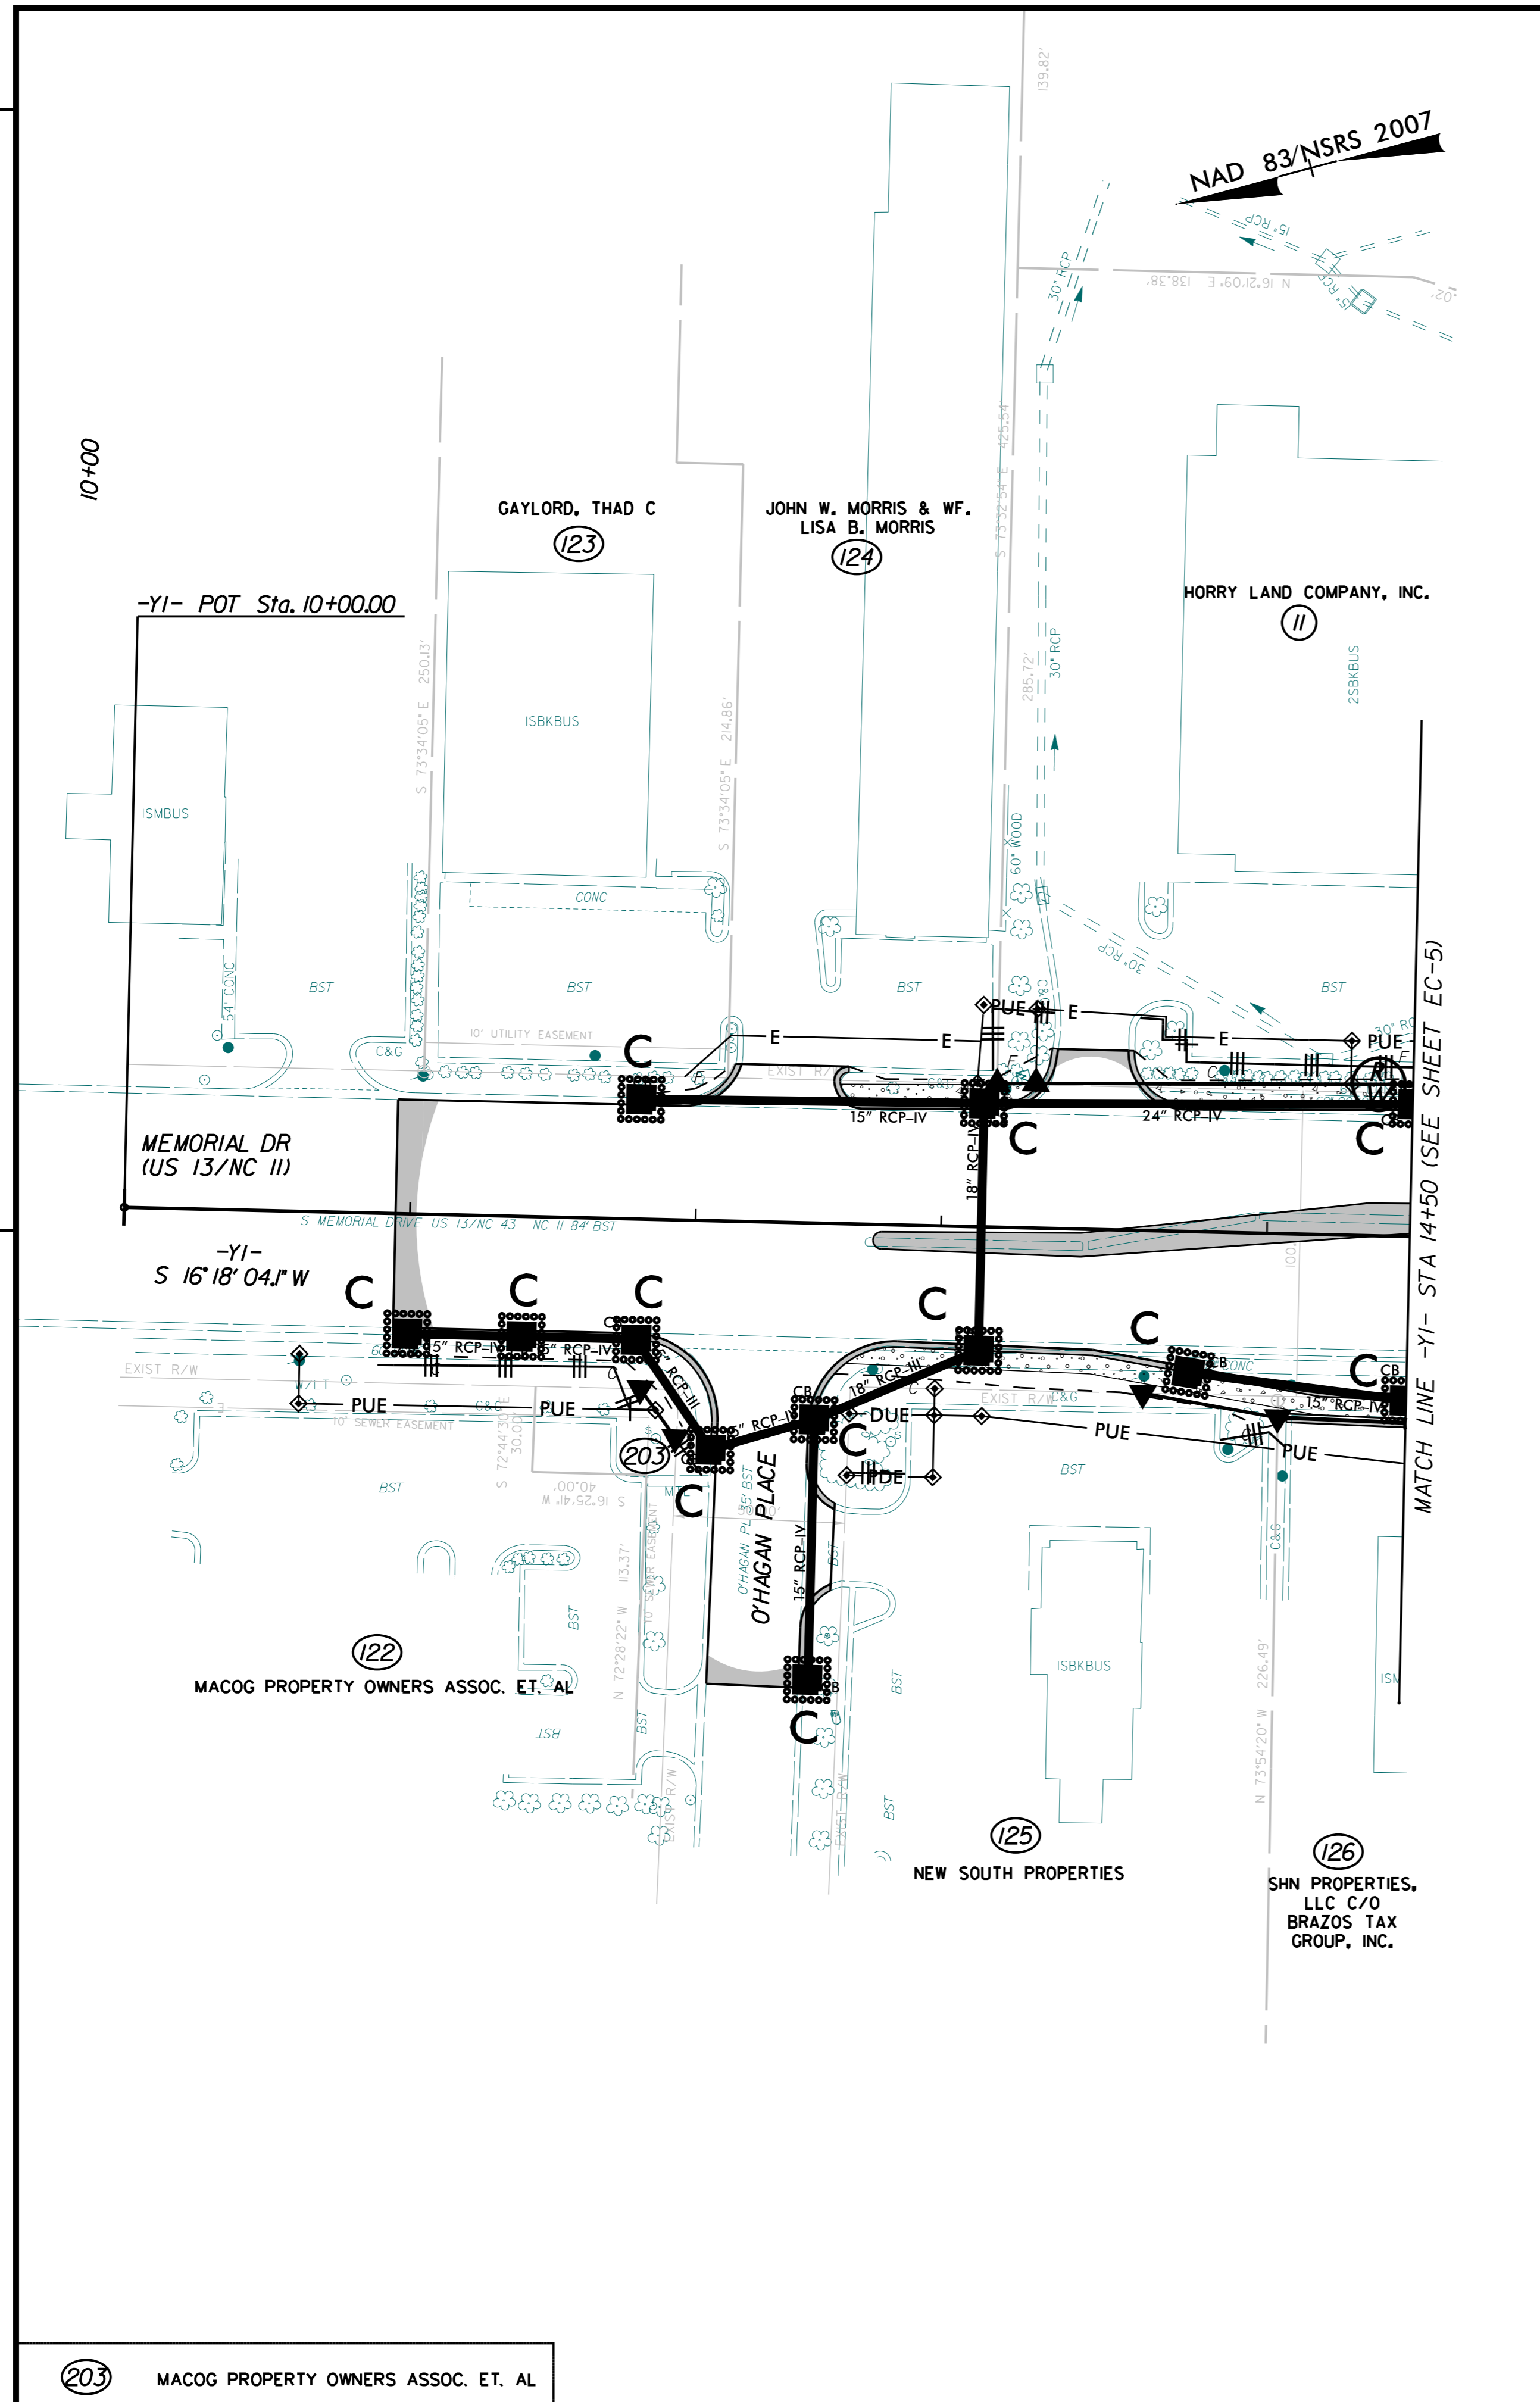

203 MACOG PROPERTY OWNERS ASSOC. ET. AL

131