


REVISIONS

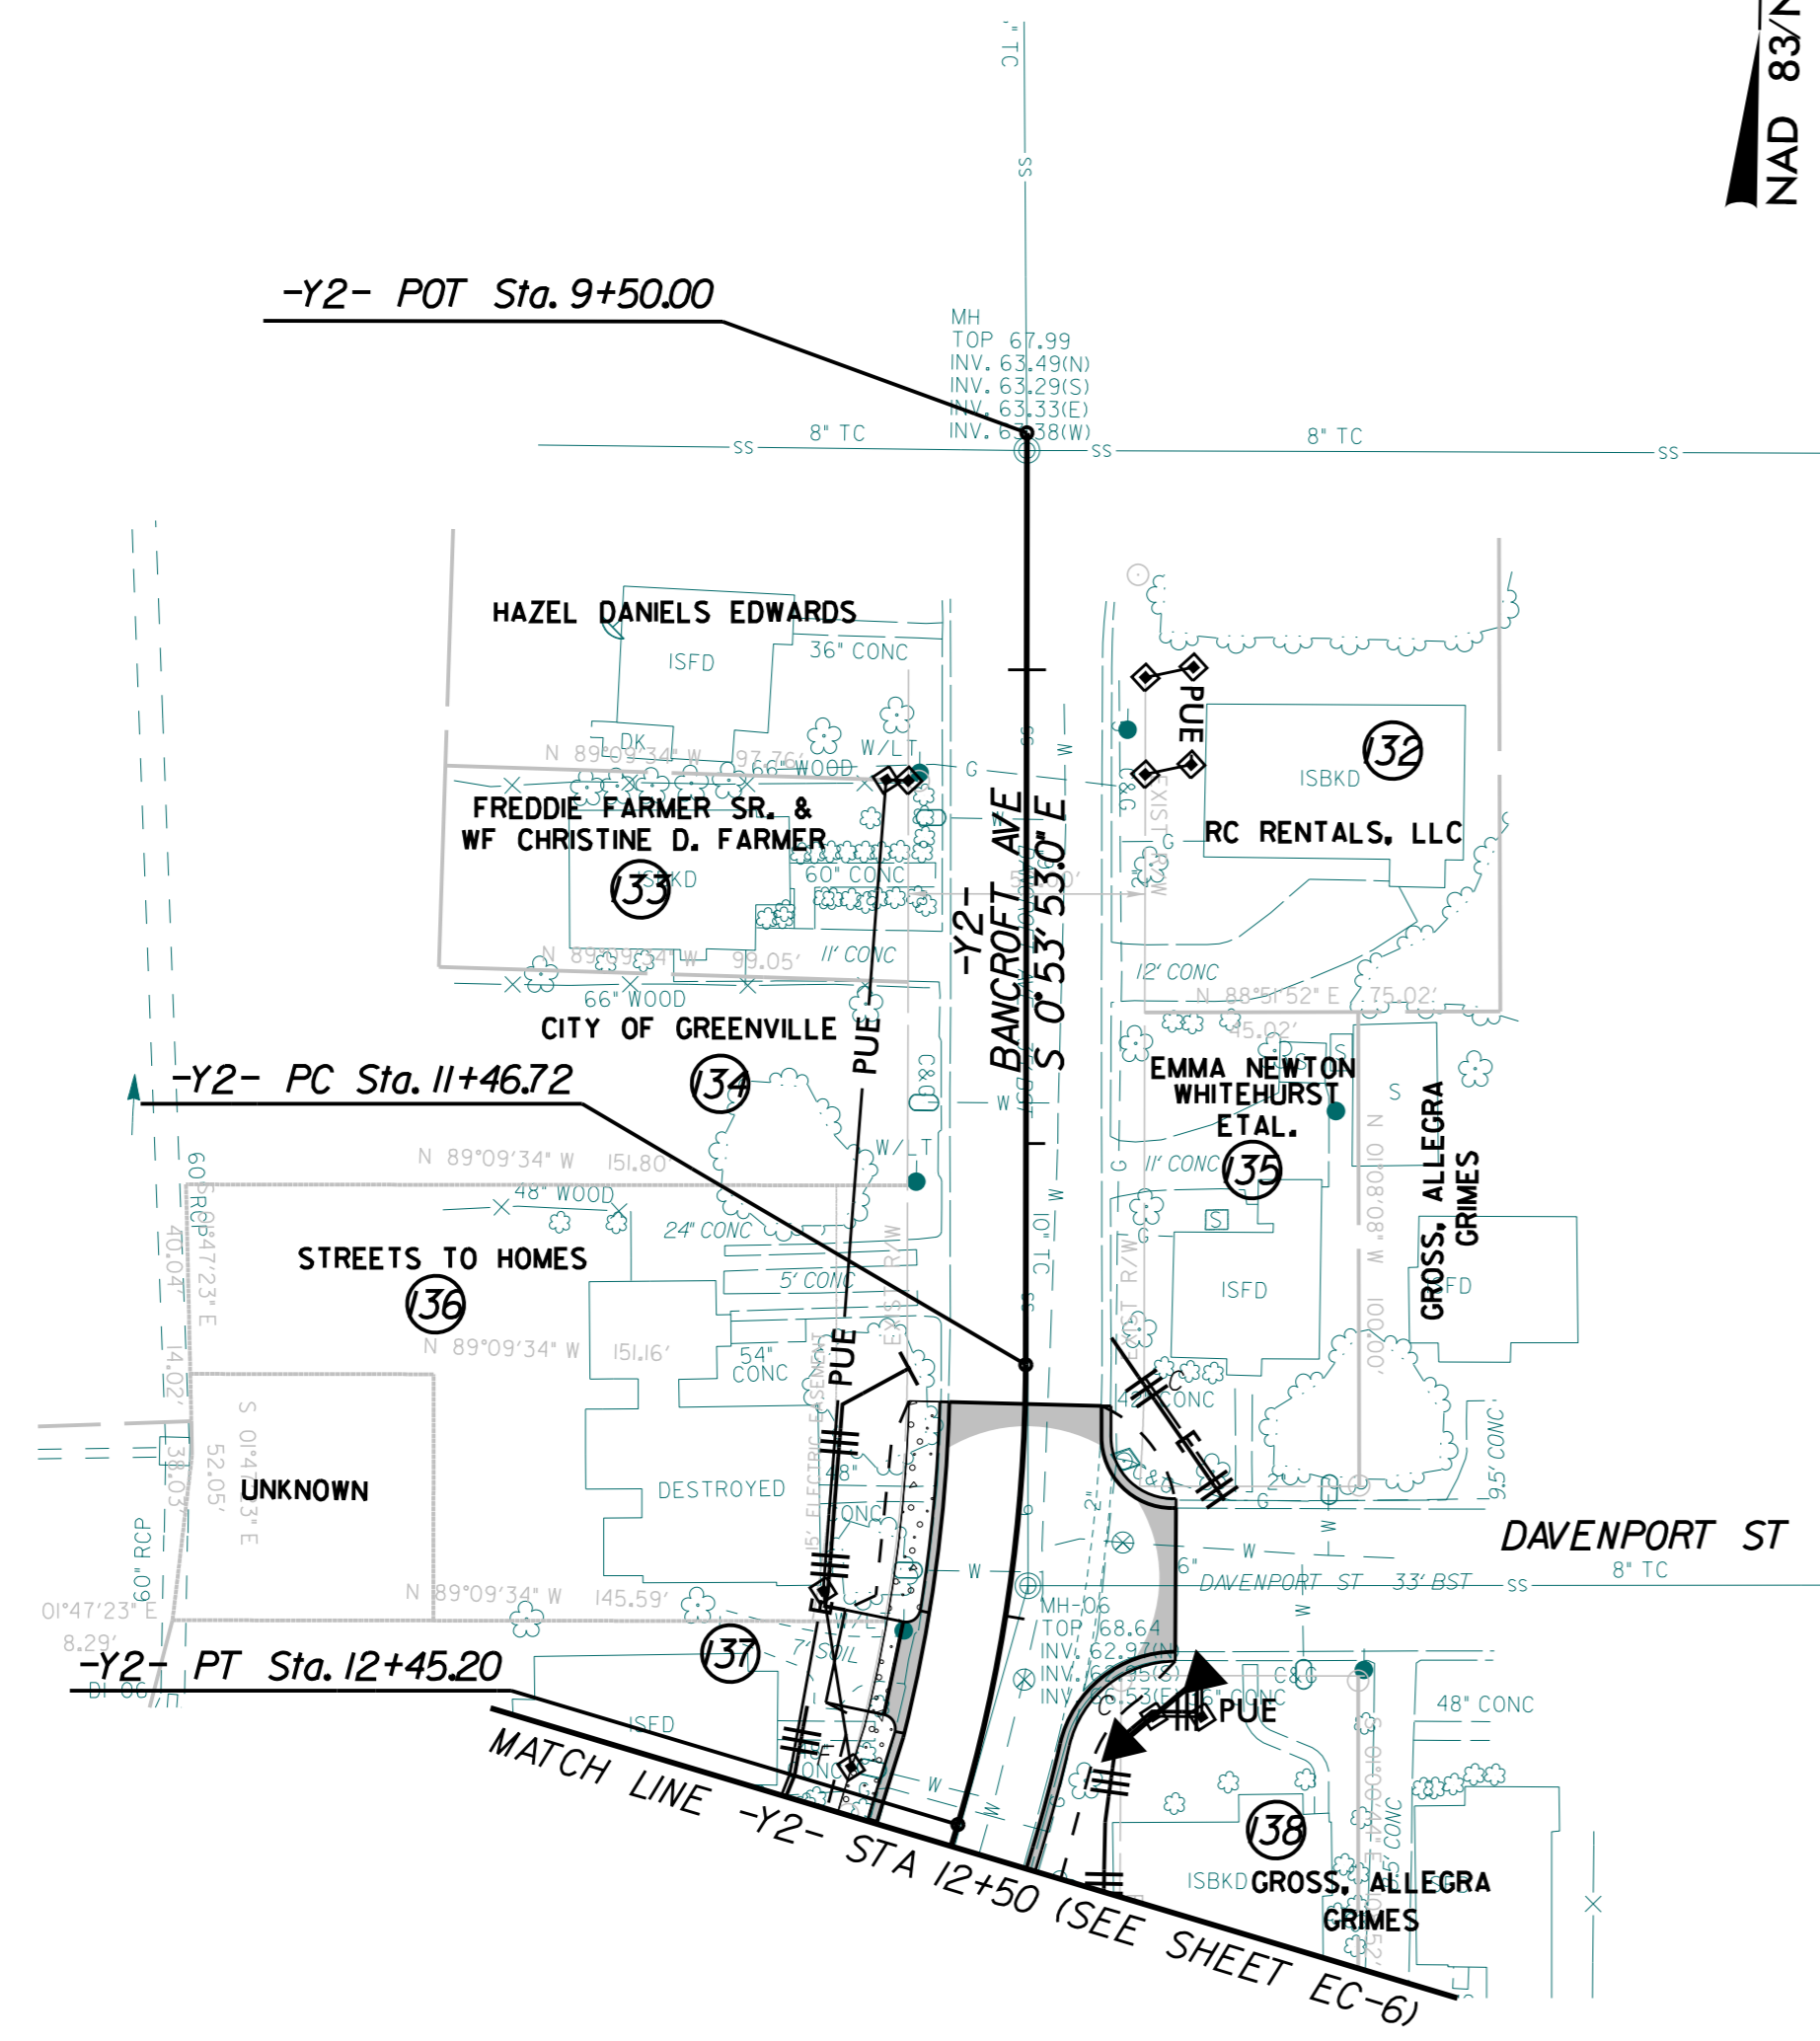


NAD 83/NSRS 2007

NOTE:
PRIOR TO FINAL PAVING, CONTRACTOR SHALL
PROTECT ALL OPENINGS IN DRAINAGE STRUCTURES
FROM SEDIMENT.

PROJECT REFERENCE NO.		SHEET NO.	
U-3315		EC-14/CONST.14	
R/W SHEET NO.		ROADWAY ENGINEER	
ROADWAY ENGINEER		HYDRAULICS ENGINEER	
RIGHT-OF-WAY REV.		CONST. REV.	

Kimley»Horn
P.O. BOX 33068 • RALEIGH, N.C. 27636-3068

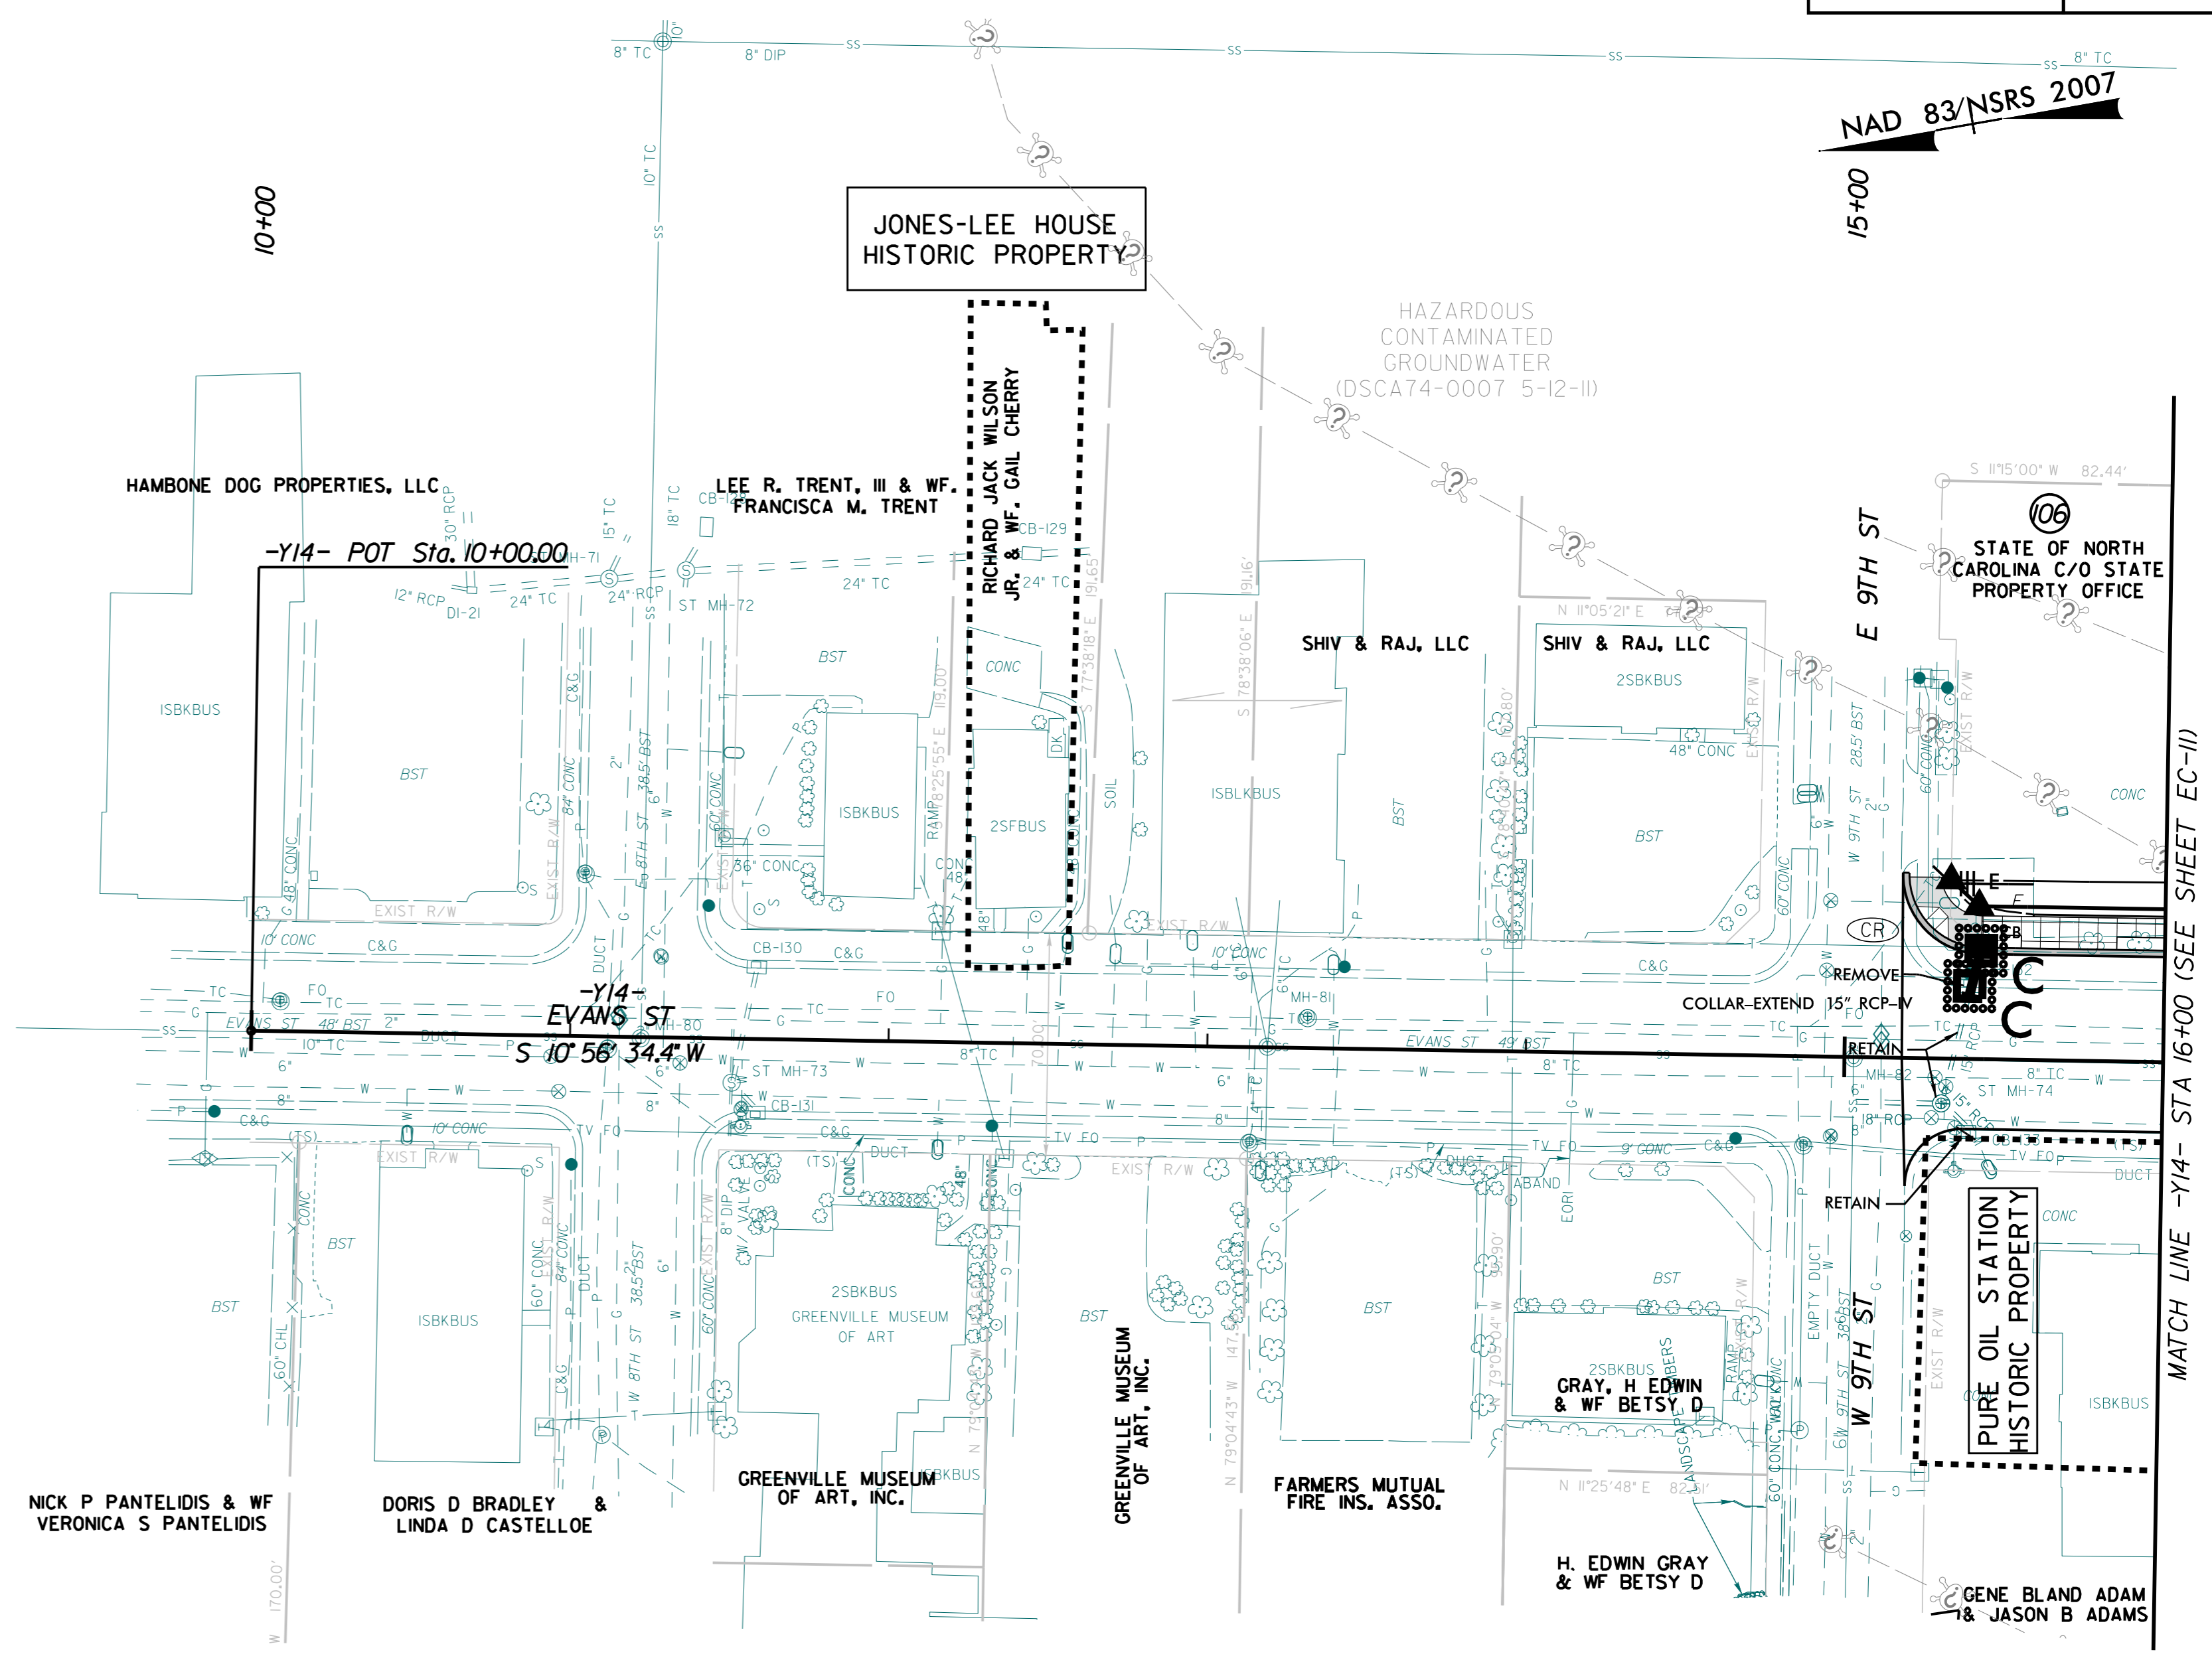

NAD 83/NSRS 2007

MATCH LINE -Y14- STA 16+00 (SEE SHEET EC-11)

MATCH LINE -Y2- STA 12+50 (SEE SHEET EC-6)