


PROJECT REFERENCE NO.	SHEET NO.
U-3315	EC-15/CONST. 15
R/W SHEET NO.	HYDRAULICS ENGINEER
ROADWAY ENGINEER	

REVISIONS

NAD 83/NSRS 2007

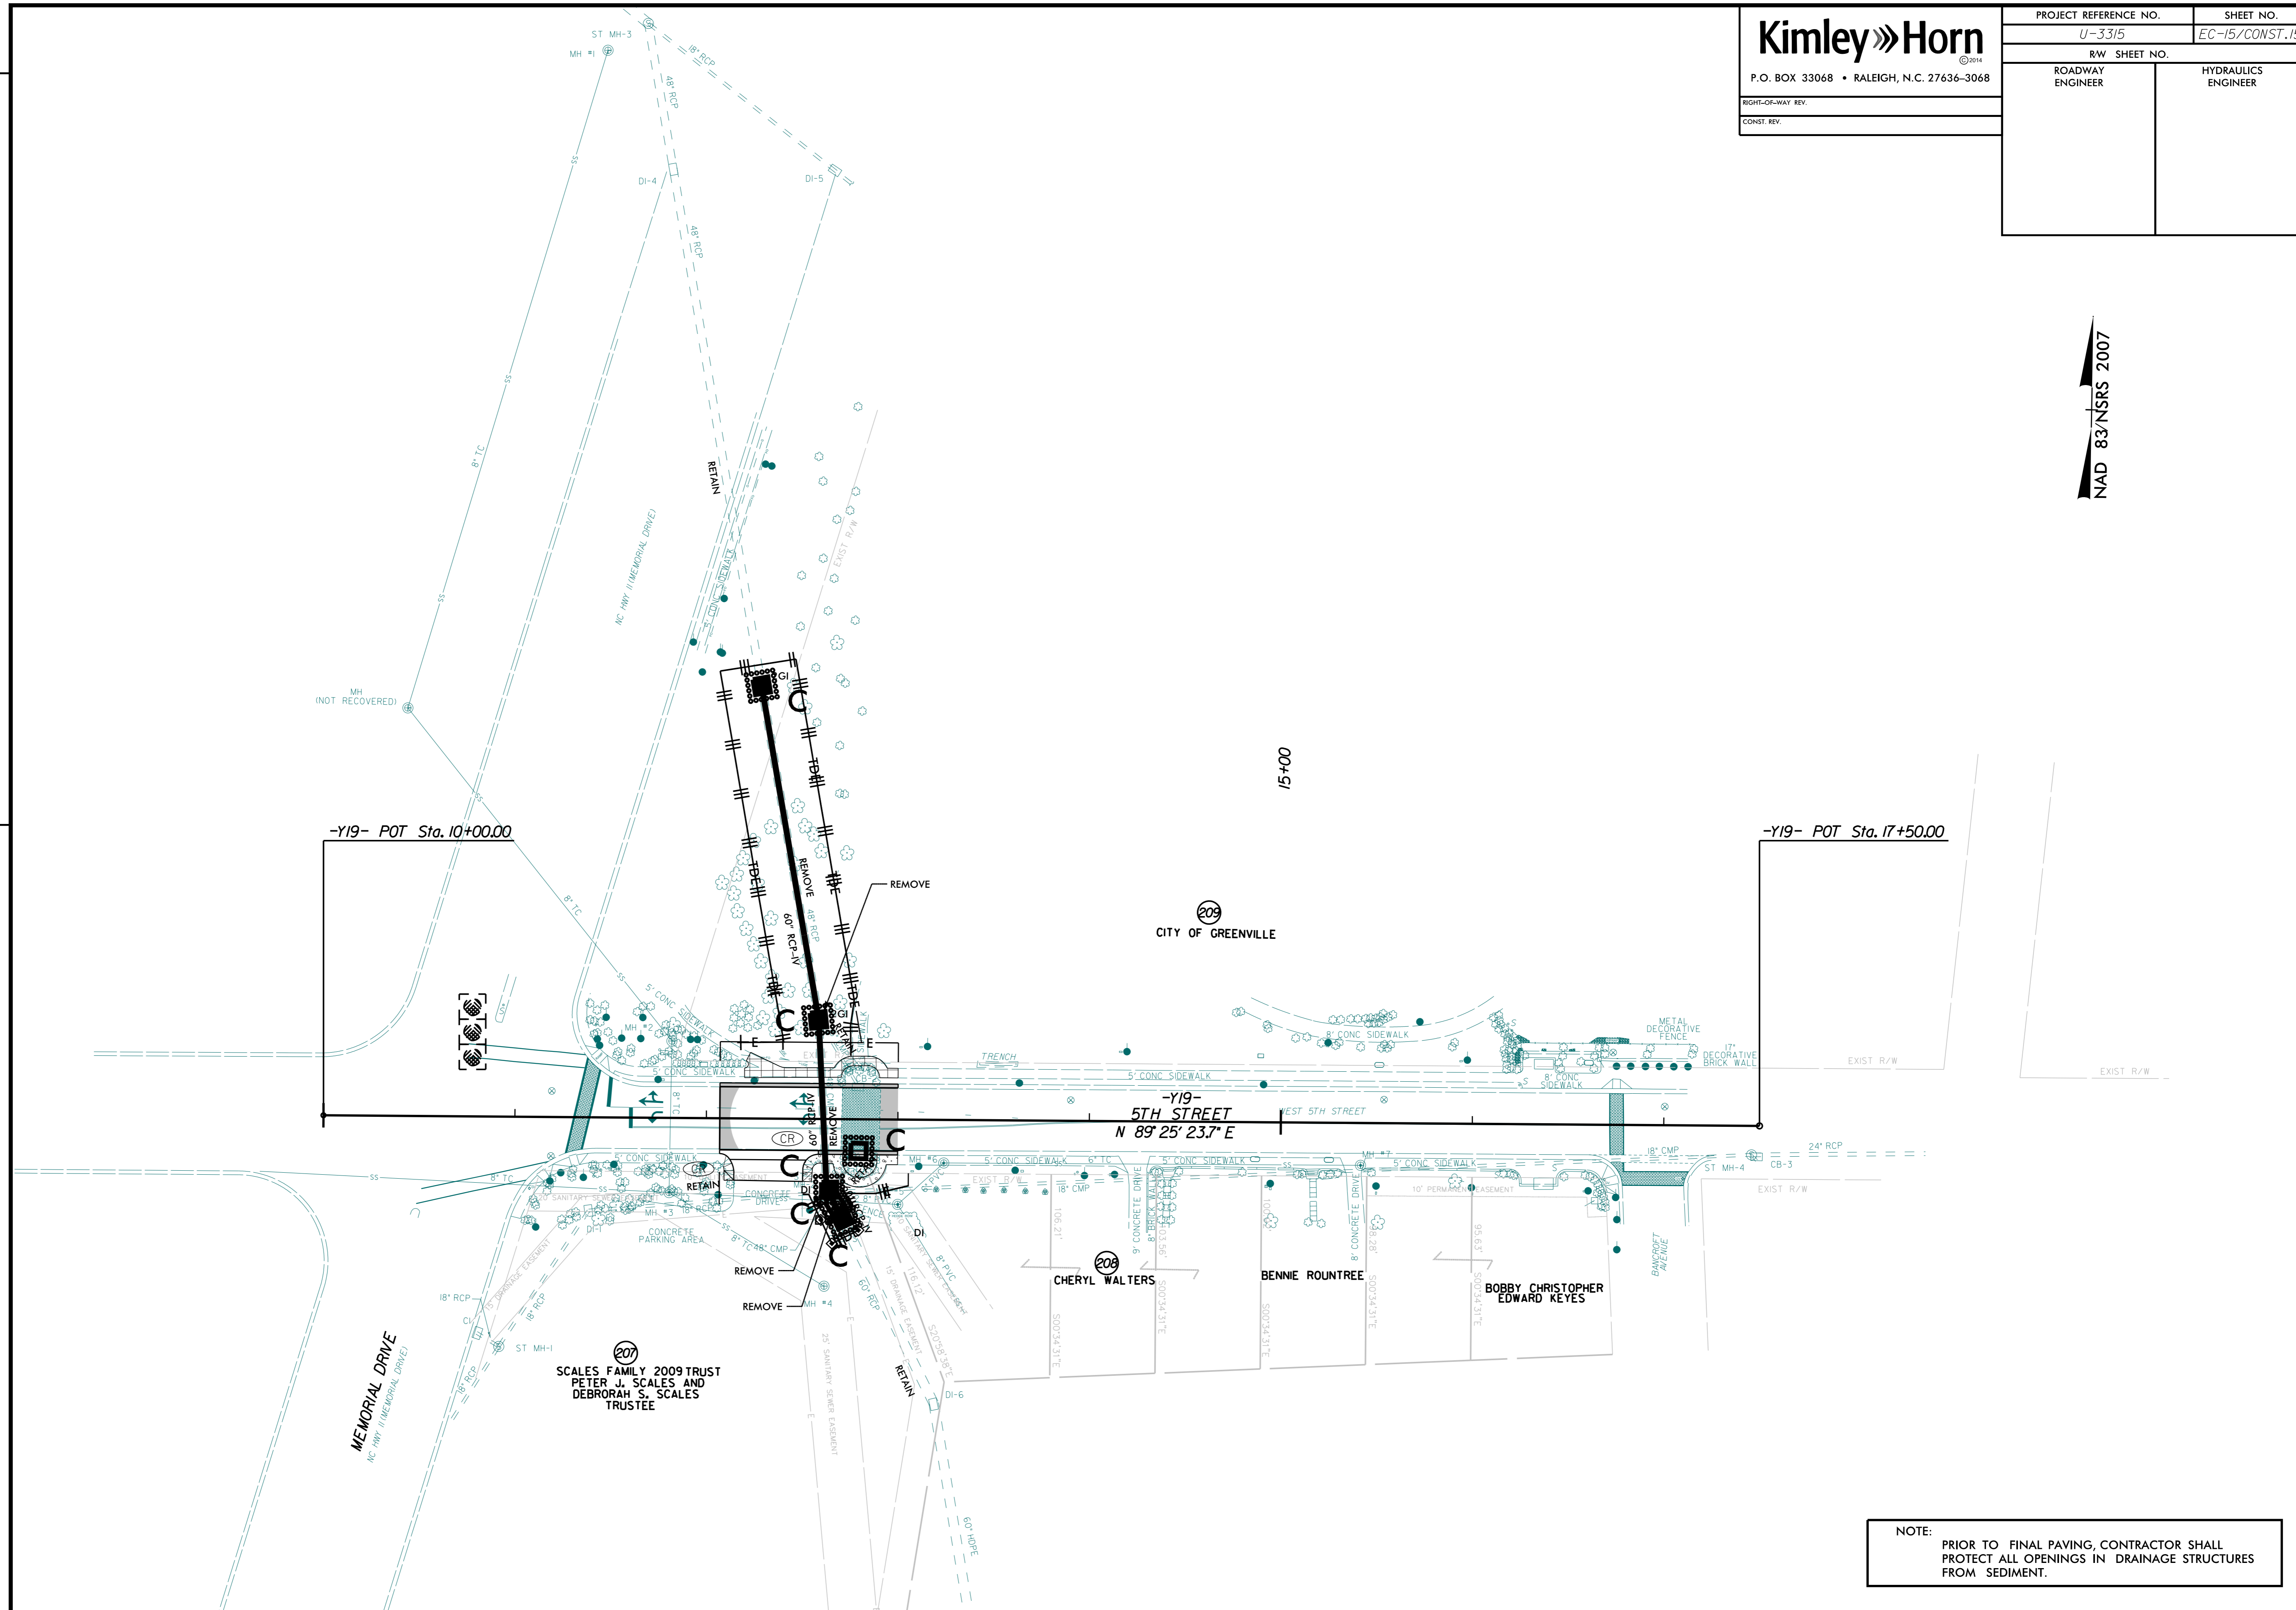

NOTE: PRIOR TO FINAL PAVING, CONTRACTOR SHALL PROTECT ALL OPENINGS IN DRAINAGE STRUCTURES FROM SEDIMENT.