

### PLANT SCHEDULE L1

TREES	QTY	BOTANICAL NAME	COMMON NAME	CONT	CAL	SIZE	REMARKS	
LA	69	Lagerstroemia x 'Miami'	Crape Myrtle	B&B		10' HT.	Three Canes	
LN	1	Lagerstroemia x 'Natchez'	Natchez Crape Myrtle	B&B		10' HT.	Three Canes	
QN	1	Quercus nuttallii	Nuttall Oak	B&B	2" Cal	14' HT		
SHRUBS	QTY	BOTANICAL NAME	COMMON NAME	SIZE	WIDTH	HEIGHT	SPACING	REMARKS
BD	36	Buddleja davidii nanhoensis 'Petite Indigo' TM	Petite Indigo Butterfly Bush	Cont.	24"	12"-15"	36" o.c.	
CA	17	Clethra alnifolia 'Sixteen Candles'	Summersweet Clethra	Cont.	24"	24"	36" o.c.	
FI	10	Forsythia x intermedia 'Mindor' PP# 19,321	Show Off Forsythia	Cont.	30"	30"	54" o.c.	
IB	121	Ilex vomitoria 'Nana'	Dwarf Yaupon Holly	Cont.	18"	18"	36" o.c.	
IS	4	Ilex crenata 'Steeds'	Steeds Japanese Holly	Cont.	36"	36"	60" o.c.	
GROUND COVERS	QTY	BOTANICAL NAME	COMMON NAME	CONT	WIDTH	HEIGHT	SPACING	REMARKS
HH	46	Hemerocallis x 'Stella de Oro'	Stella de Oro Daylily	Cont.	18"	18"	24" o.c.	
LM	75	Liriope muscari 'Big Blue'	Big Blue Lilyturf	1 gal	12"	12"	24" o.c.	
SOD/SEED	QTY	BOTANICAL NAME	COMMON NAME	CONT	WIDTH	HEIGHT	SPACING	REMARKS
EO	40,599 sf	Eremochloa ophiuroides 'Tif Blair' TM	Centipede Grass	sod				
ET	9,006 sf	Eremochloa ophiuroides 'Tif Blair' TM	Centipede Grass	Seed				
MULCH	7,800 SF	Double Shredded Hardwood						

PLAN LEGEND	
	NEIGHBORHOOD MARKER DETAIL SHEET LD 2
	PEDESTRIAN POST TOP LIGHT
	STREET LIGHT
	SODDED LAWN ALL OTHER DISTURBED AREAS TO BE SEEDED AS PART OF ROADWAY WORK
	SEEDED LAWN



- LANDSCAPE NOTES:**
- ALL PLANT MATERIAL SHALL COMPLY WITH 'AMERICAN STANDARDS FOR NURSERY STOCK' (ANSI Z60.1).
  - ANY PLANT SUBSTITUTIONS OR FIELD ADJUSTMENTS SHALL BE APPROVED BY THE CITY OF GREENVILLE OR OWNER'S REPRESENTATIVE.
  - ALL PLANTED BEDS TO BE AMENDED WITH THE SPECIFIED AMOUNT OF COMPOST AND TOPSOIL PER PROJECT SPECIAL PROVISIONS.
  - ANY TREES NOT INCORPORATED INTO PLANT BEDS SHALL HAVE A 4' DIAMETER MULCH RING.
  - ALL SINGLE STEM TREES SHALL BE LIMBED UP MINIMUM 6' FOR SITE DISTANCE.
  - ALL PLANT BEDS TO HAVE MULCH LAYER PER DETAILS.
  - ALL SODDED AND SEEDED AREAS TO BE IMPROVED VARIETY CENTIPEDE PER SPECIAL PROVISIONS.

- GENERAL NOTES:**
- DESIGN SPEED : 45MPH

PROJECT REFERENCE NO. U-3315	SHEET NO. L 1
RW SHEET NO.	
DocuSigned by: <i>Brandon P. White</i>	LANDSCAPE ARCHITECT
9931B1C7B2D44DE... 5/8/2015	9931B1C7B2D44DE... 5/8/2015
<b>Kimley»Horn</b> Kimley-Horn and Associates, Inc. P.O. BOX 33068 RALEIGH, N.C. 27636	
RIGHT-OF-WAY REV.	
CONST. REV.	



REVISIONS

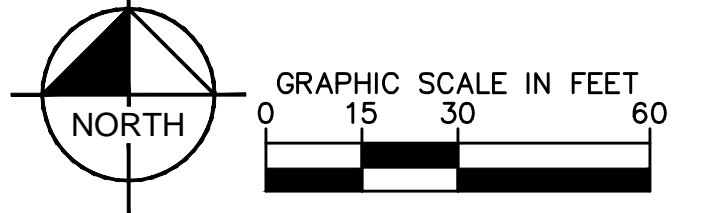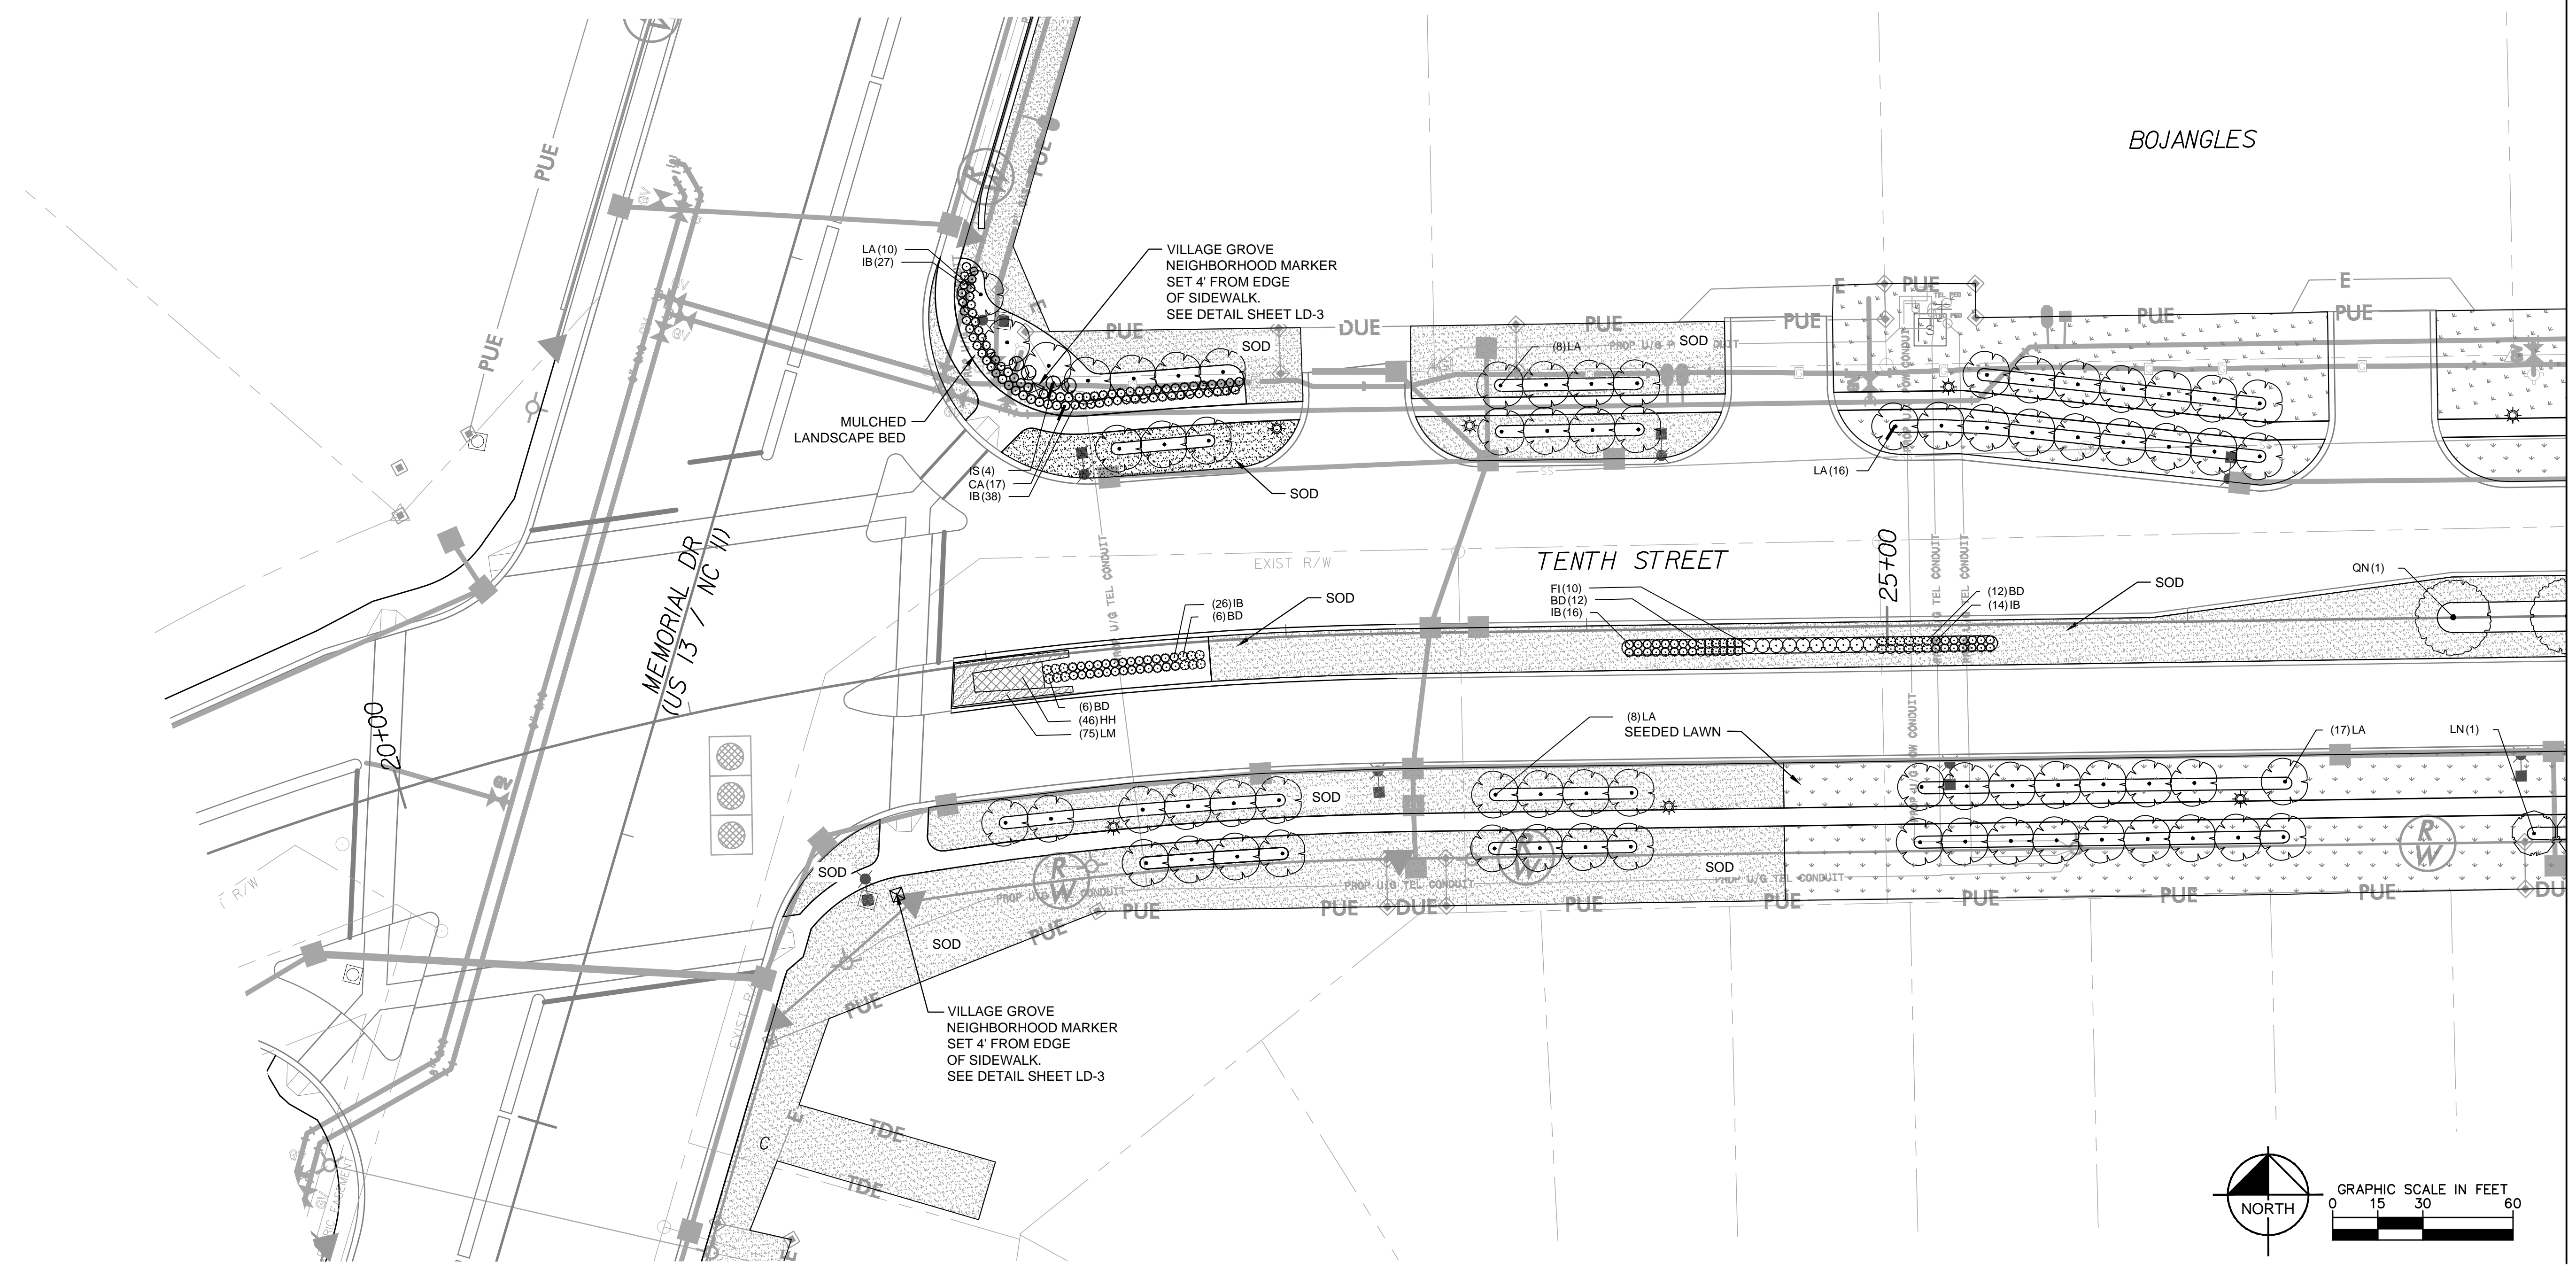

05-08-2015