

REVISIONS

PLAN LEGEND	
☒	NEIGHBORHOOD MARKER DETAIL SHEET LD 2
*	PEDESTRIAN POST TOP LIGHT
↑	STREET LIGHT
▨	SODDED LAWN ALL OTHER DISTURBED AREAS TO BE SEEDED AS PART OF ROADWAY WORK
↓	SEEDED LAWN

LANDSCAPE NOTES:

1. ALL PLANT MATERIAL SHALL COMPLY WITH 'AMERICAN STANDARDS FOR NURSERY STOCK' (ANSI Z60.1).
2. ANY PLANT SUBSTITUTIONS OR FIELD ADJUSTMENTS SHALL BE APPROVED BY THE CITY OF GREENVILLE OR OWNER'S REPRESENTATIVE.
3. ALL PLANTED BEDS TO BE AMENDED WITH THE SPECIFIED AMOUNT OF COMPOST AND TOPSOIL PER PROJECT SPECIAL PROVISIONS.
4. ANY TREES NOT INCORPORATED INTO PLANT BEDS SHALL HAVE A 4' DIAMETER MULCH RING.
5. ALL SINGLE STEM TREES SHALL BE LIMBED UP MINIMUM 6' FOR SITE DISTANCE.
6. ALL PLANT BEDS TO HAVE MULCH LAYER PER DETAILS.
7. ALL SODDED AND SEEDED AREAS TO BE IMPROVED VARIETY CENTIPEDE PER SPECIAL PROVISIONS.

GENERAL NOTES:

1. DESIGN SPEED : 45MPH

Kimley»Horn

Kimley-Horn
and Associates, Inc.

P.O. BOX 33068
RALEIGH, N.C. 27636

RIGHT-OF-WAY REV.

CONST. REV.

PROJECT REFERENCE NO. SHEET NO.

U-3315 L 10

R/W SHEET NO.

DocuSigned by:
Brandon P. White

9931B1C7B2D44DE...

5/8/2015

LANDSCAPE ARCHITECT

1625


BRANDON PHILLIP WHITE

NORTH CAROLINA

REGISTERED LANDSCAPE ARCHITECT

1921

www.nc811.org

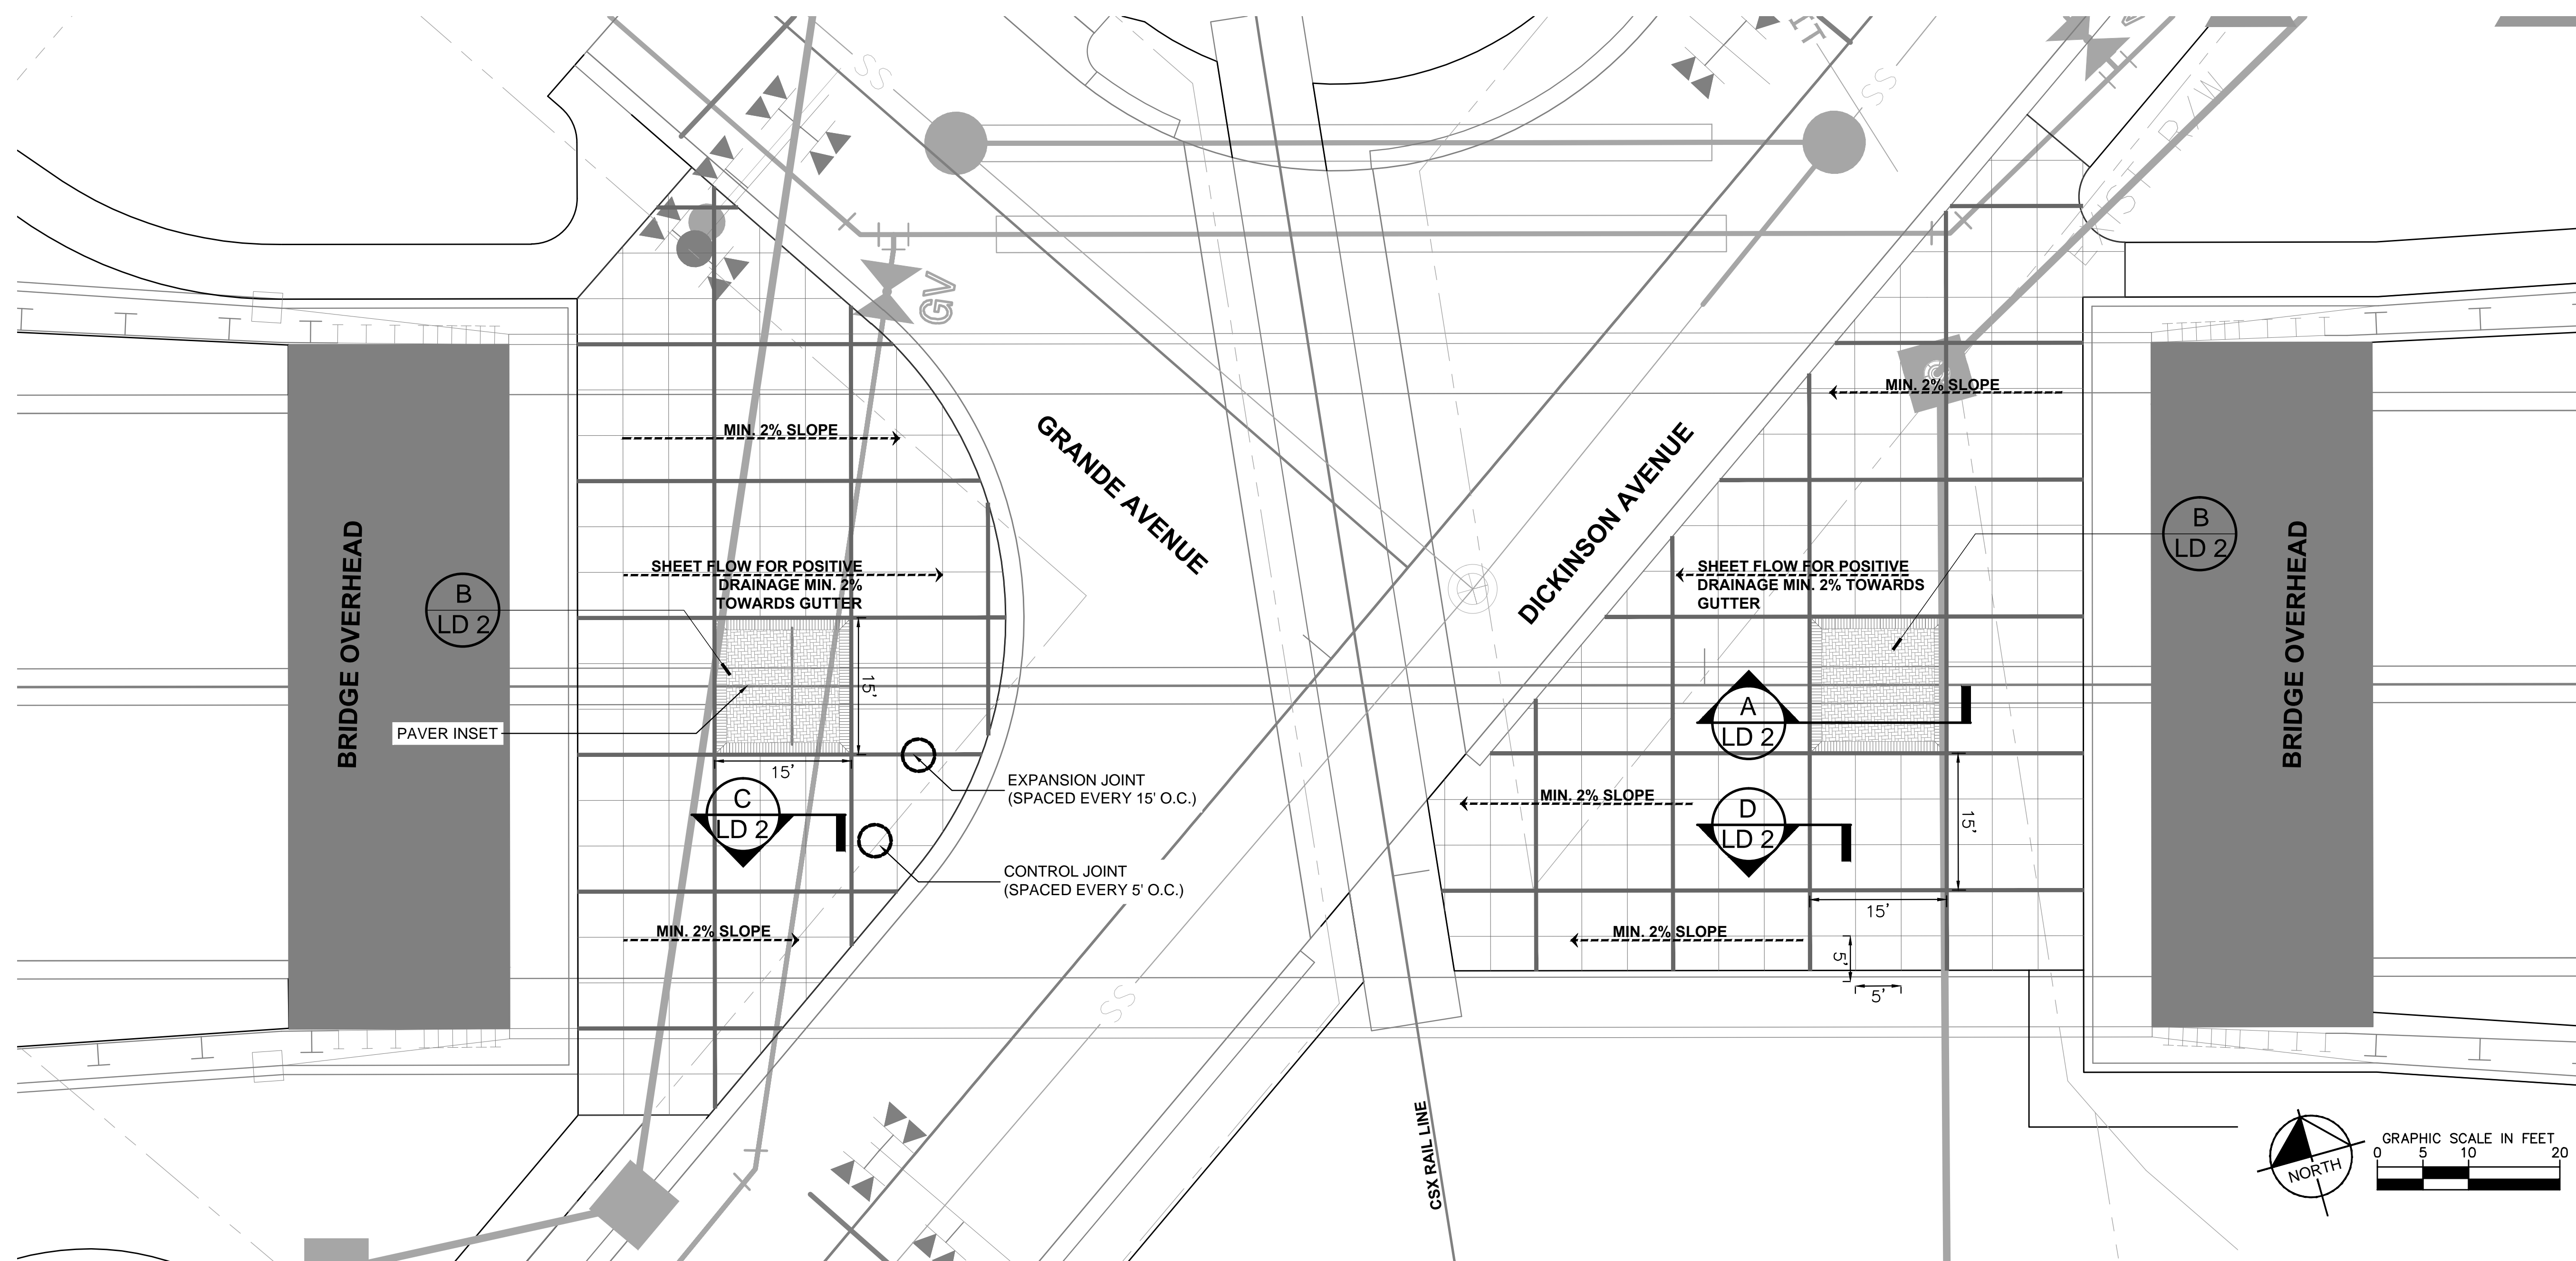

05-08-2015