

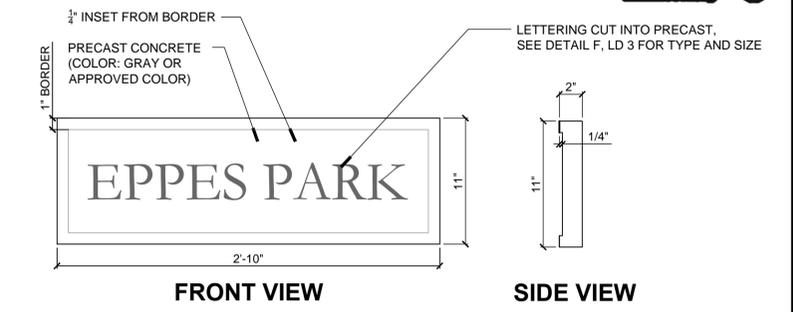
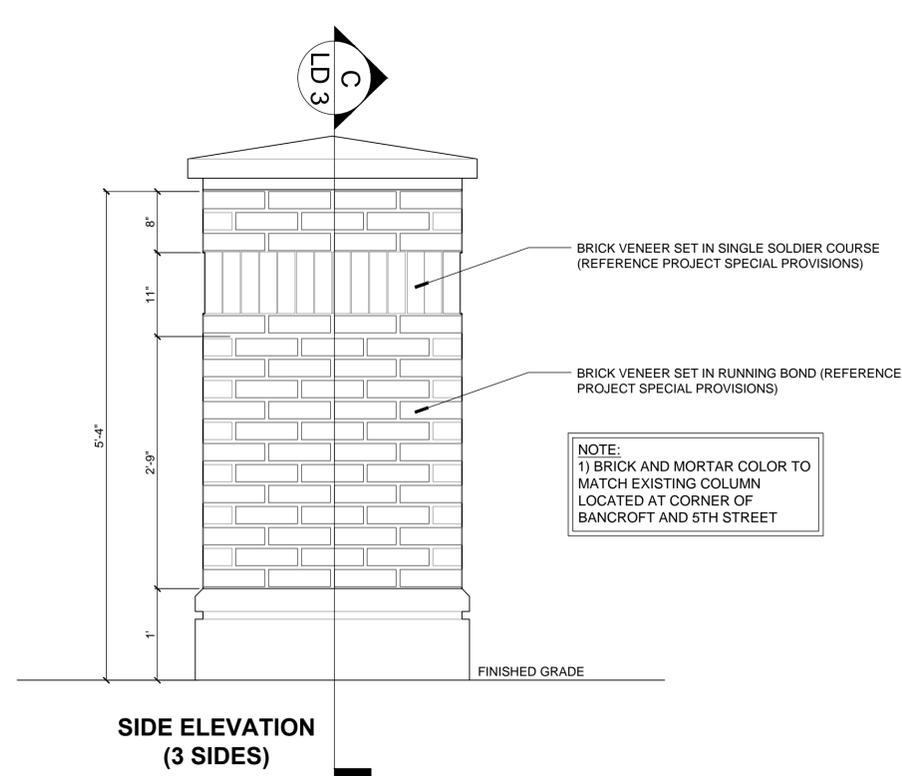
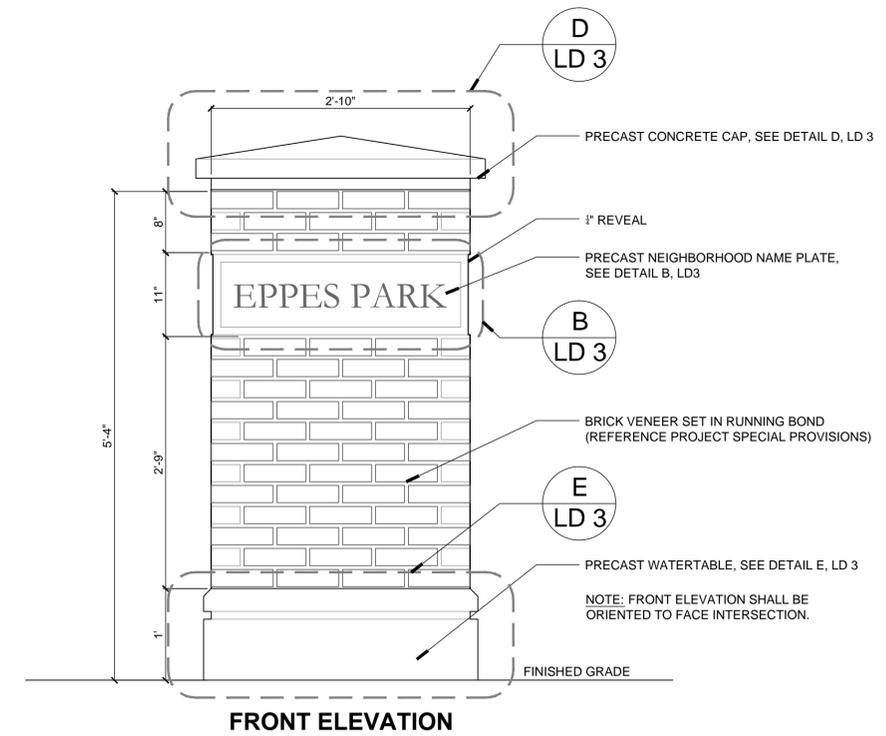


<b>Kimley»Horn</b> Kimley-Horn and Associates, Inc. P.O. BOX 33068 RALEIGH, N.C. 27636 RIGHT-OF-WAY REV. CONST. REV.	PROJECT REFERENCE NO. U-3315	SHEET NO. LD 3
	DocuSigned by: <i>Brandon P. White</i> 9931B1C7B2D44DE... 5/8/2015	LANDSCAPE ARCHITECT NORTH CAROLINA REGISTERED LANDSCAPE ARCHITECT 1625 PHILLIP WHITE

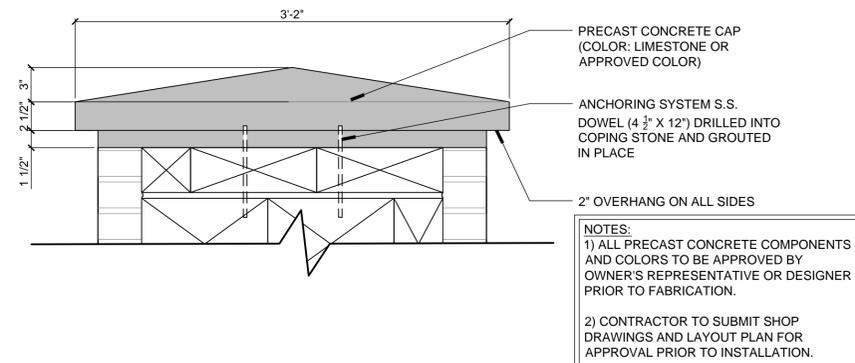


**A** NEIGHBORHOOD MARKER ELEVATION  
LD 3 SCALE: 1" = 1'-0"


**B** TYPICAL PRECAST NEIGHBORHOOD NAMEPLATE DETAIL  
LD 3 SCALE: 1 1/2" = 1'

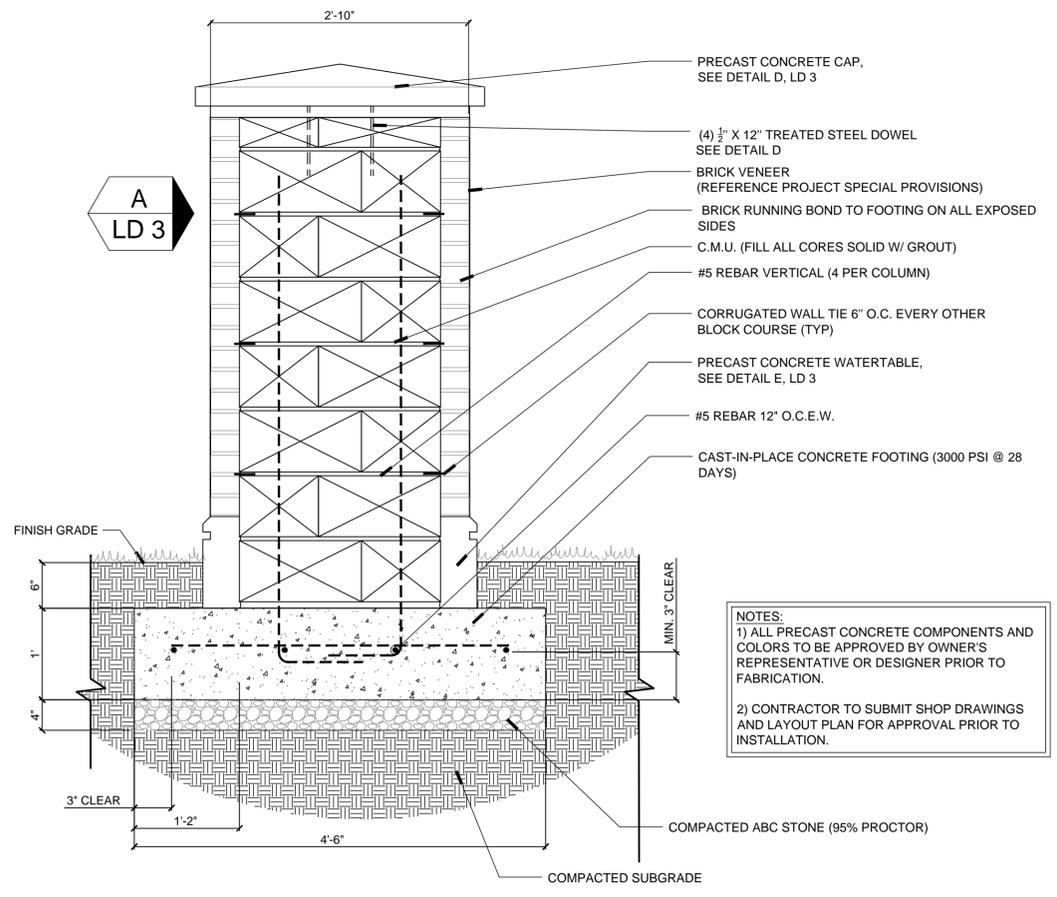

**D** NEIGHBORHOOD MARKER PRECAST CAP  
LD 3 SCALE: 1 1/2" = 1'

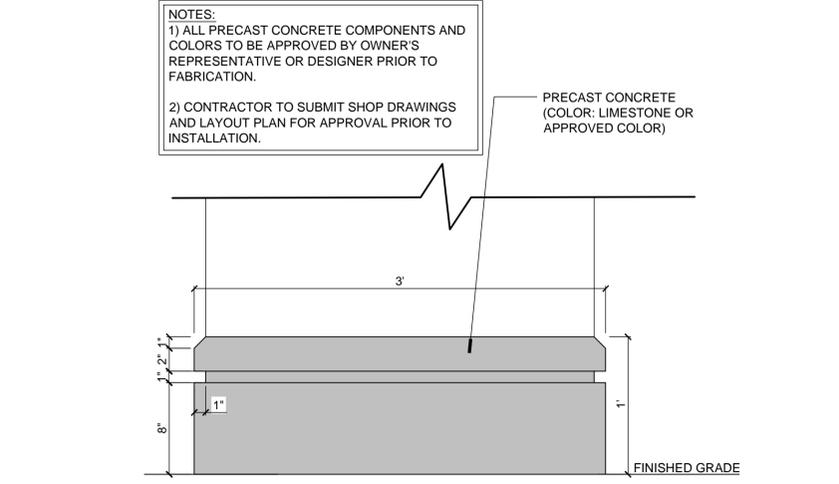

**E** NEIGHBORHOOD MARKER PRECAST BASE  
LD 3 SCALE: 1 1/2" = 1'

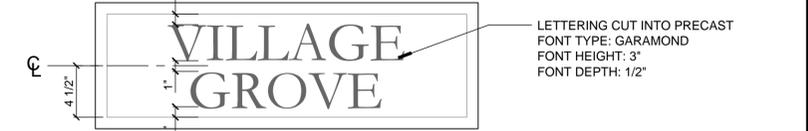

**F** NEIGHBORHOOD NAME PLATE FONT LAYOUT DETAILS  
LD 3 SCALE: 1 1/2" = 1'

**C** NEIGHBORHOOD MARKER SECTION  
LD 3 SCALE: 1" = 1'

REVISIONS

05-08-2015