


PROJECT REFERENCE NO.	SHEET NO.
U-3315	SIGN-4
APPROVED: Jason Pace	11/6/2014
DATE:	7FF73A34E0847C
SEAL	

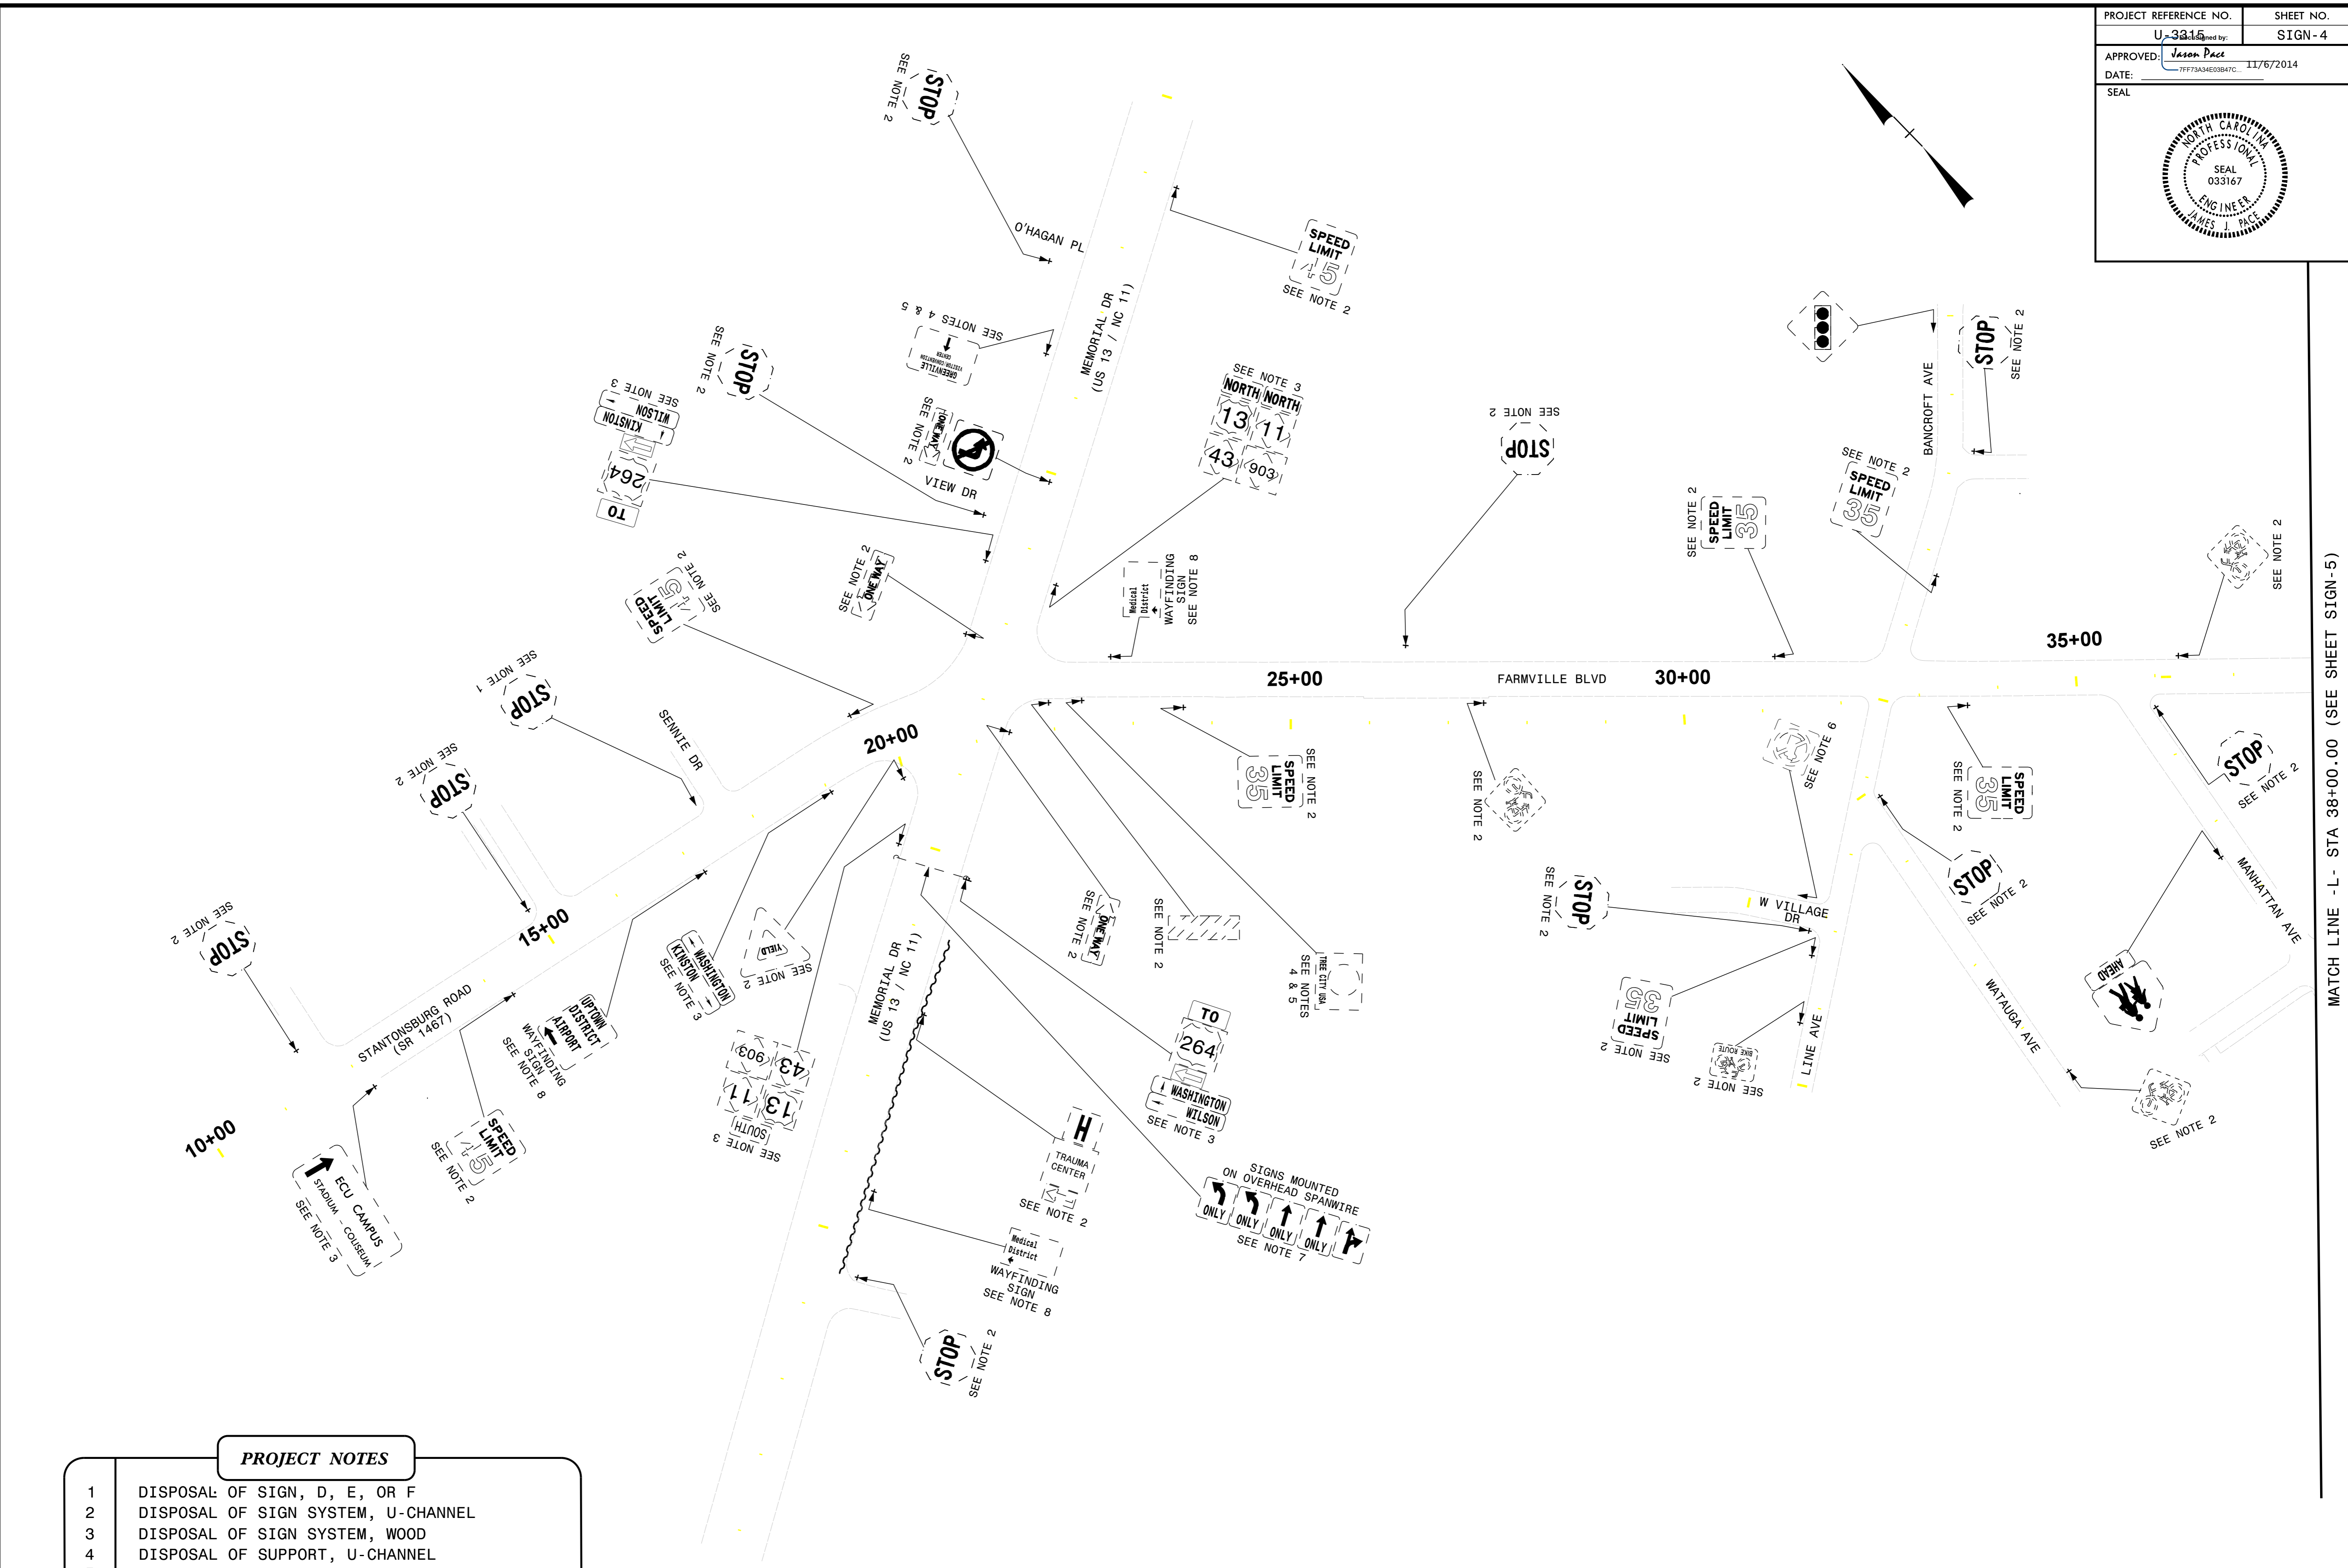

PROJECT NOTES	
1	DISPOSAL OF SIGN, D, E, OR F
2	DISPOSAL OF SIGN SYSTEM, U-CHANNEL
3	DISPOSAL OF SIGN SYSTEM, WOOD
4	DISPOSAL OF SUPPORT, U-CHANNEL
5	SIGN ERECTION, RELOCATE, SIGN TYPE D
6	SIGN ERECTION, RELOCATE, SIGN TYPE E
7	DISPOSAL OF SIGN SYSTEM ON SPAN WIRE
8	REMOVE WAYFINDING SIGN SYSTEM AND STOCKPILE

EXISTING SIGNS  
-L- STA. 10+00 TO STA 38+00

K:\RAL\_Roadway\01036175 U-3315\Traffic\Signing\CADD\Signing Layout Plans\Existing\U3315\_sgn\_sgn4.dgn 11/6/2014

MATCH LINE - L- STA 38+00.00 (SEE SHEET SIGN-5)