


PROJECT REFERENCE NO.	SHEET NO.
U-3315	SIGN-6
APPROVED: <i>Jason Pace</i>	
DATE: 11/6/2014	
SEAL	

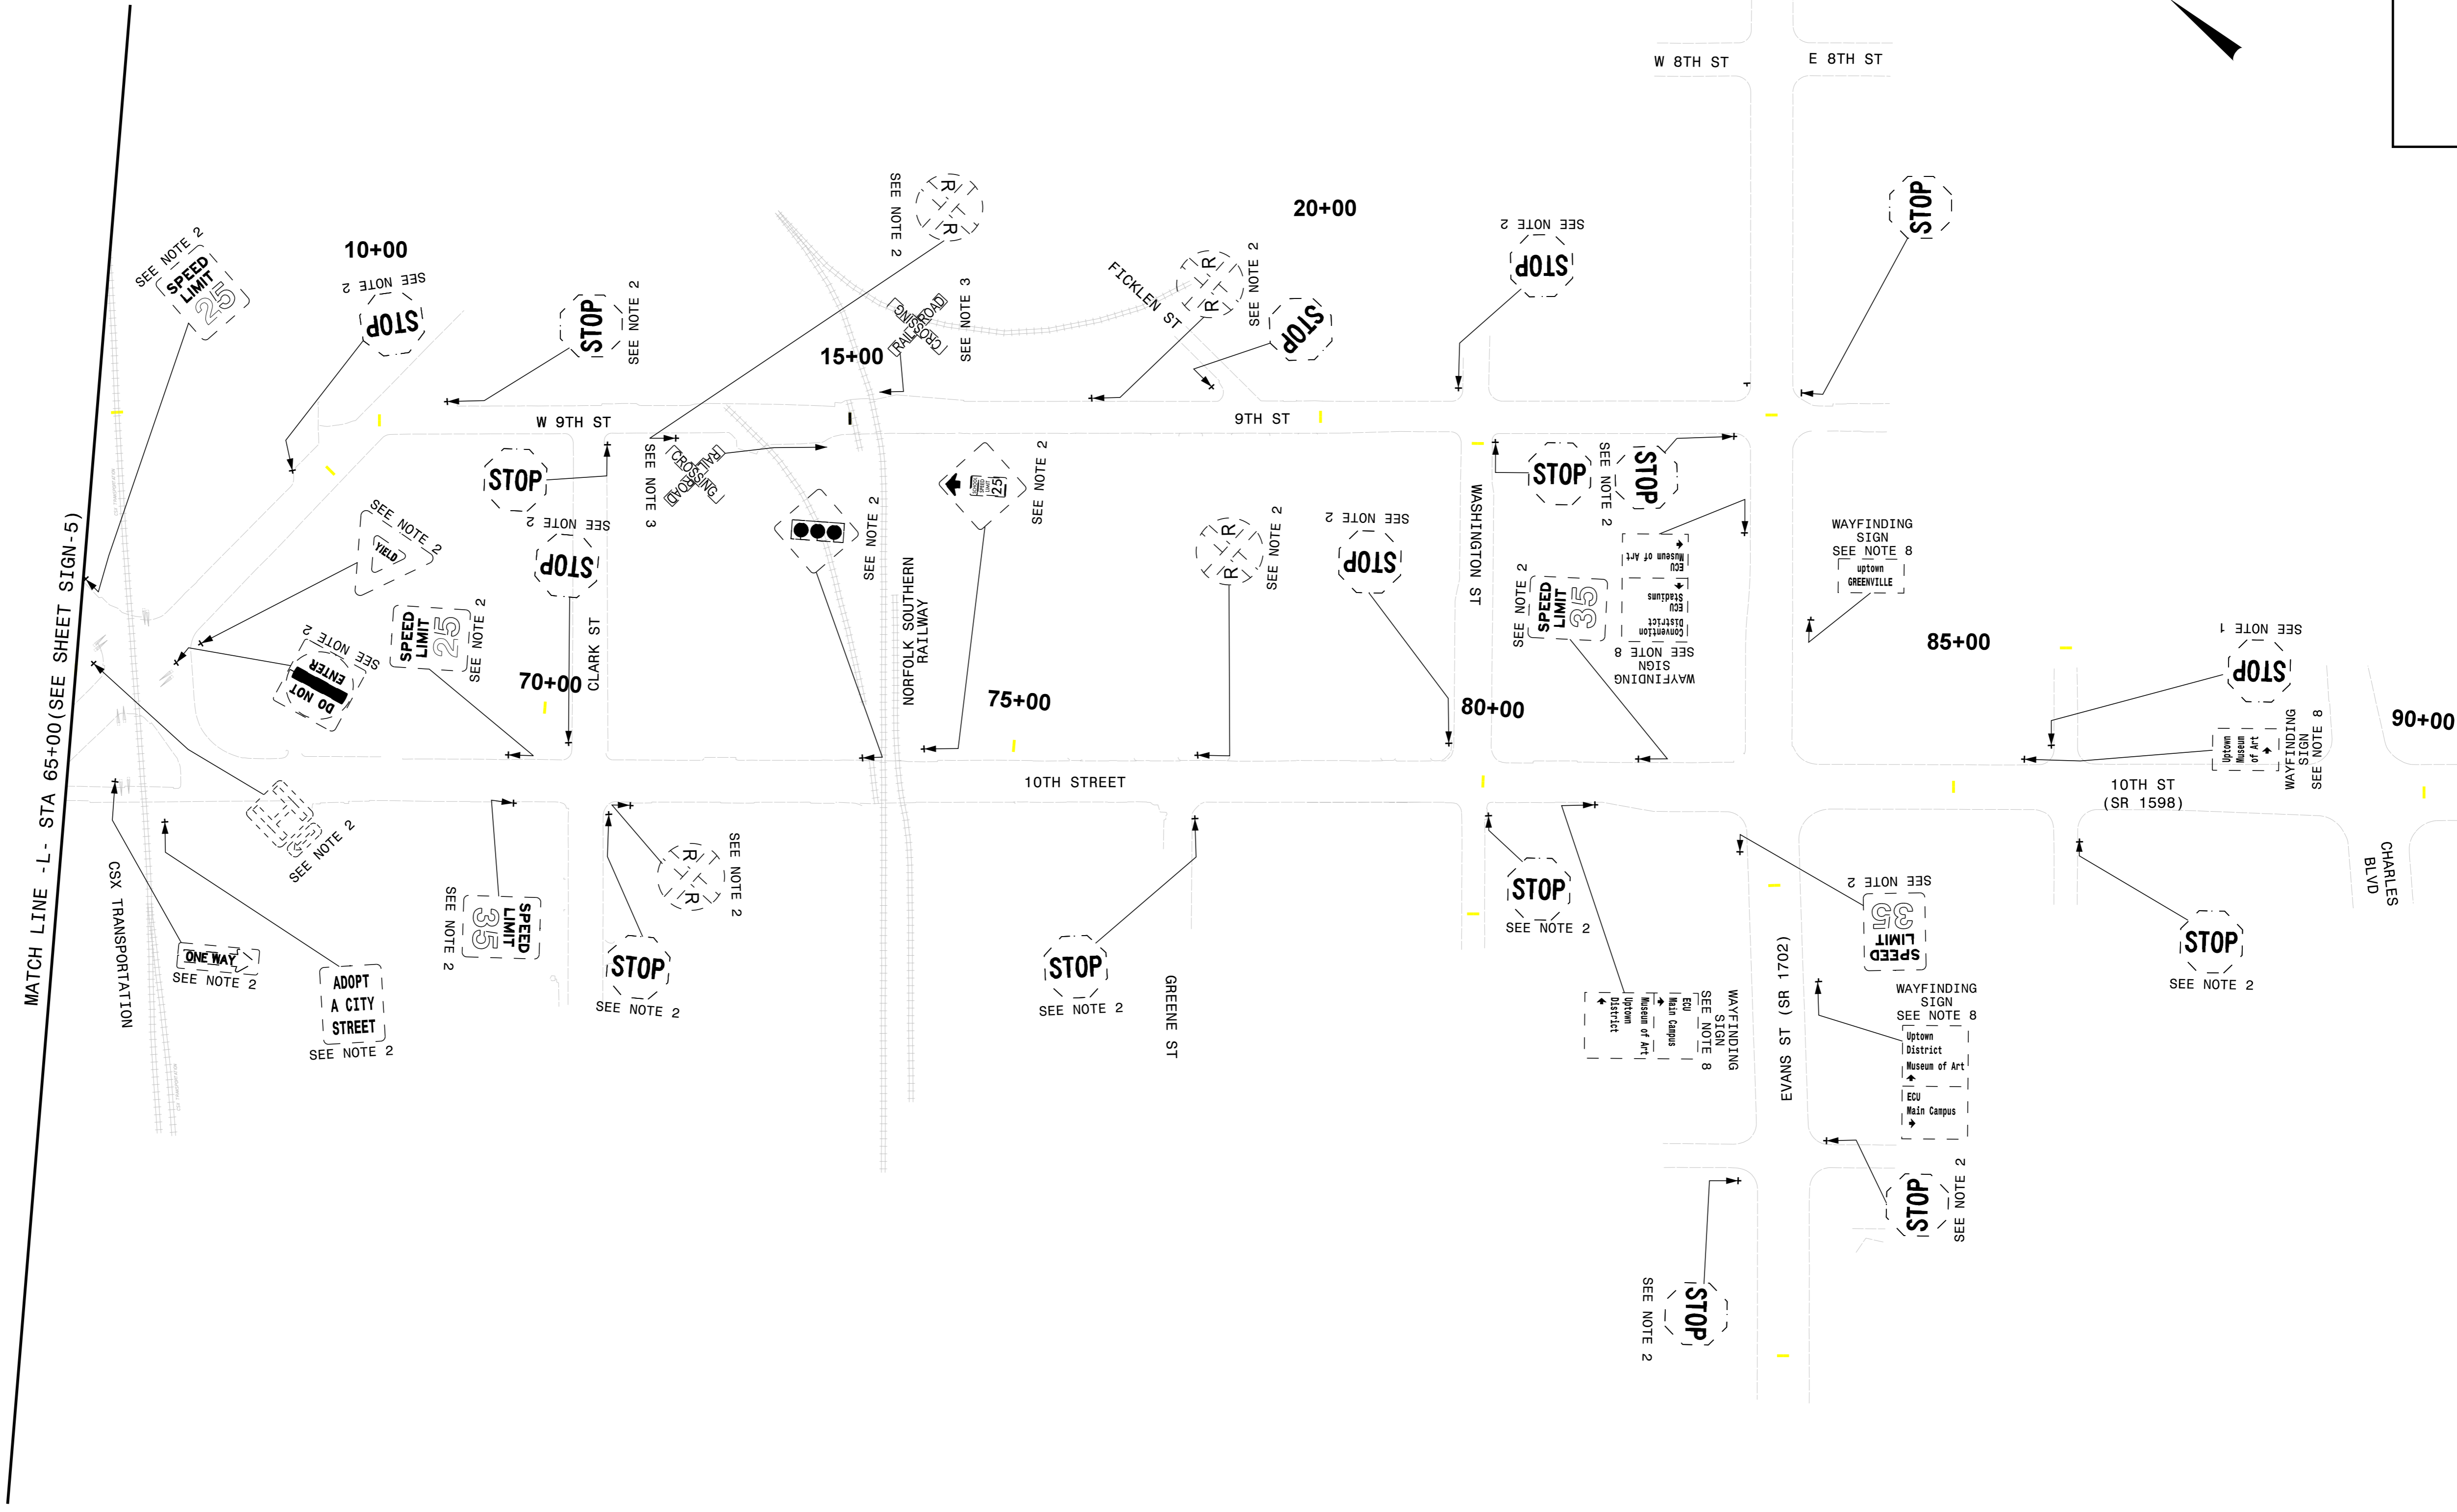

MATCH LINE - L- STA 65+00 (SEE SHEET SIGN-5)

PROJECT NOTES	
1	DISPOSAL OF SIGN, D, E, OR F
2	DISPOSAL OF SIGN SYSTEM, U-CHANNEL
3	DISPOSAL OF SIGN SYSTEM, WOOD
4	DISPOSAL OF SUPPORT, U-CHANNEL
5	SIGN ERECTION, RELOCATE, SIGN TYPE D
6	SIGN ERECTION, RELOCATE, SIGN TYPE E
7	DISPOSAL OF SIGN SYSTEM ON SPAN WIRE
8	REMOVE WAYFINDING SIGN SYSTEM AND STOCKPILE

EXISTING SIGNS  
-L- STA. 65+00 TO STA 87+71.55

K:\RAL\_Roadway\01036175 U-3315\Traffic\Signing\CADD\Signing Layout Plans\Existing\U3315\_sgn\_sgn6.dgn 11/6/2014