


PROJECT REFERENCE NO.	SHEET NO.
U-3315	SIGN-7
APPROVED: Jason Pace	
DATE: 11/6/2014	
SEAL	

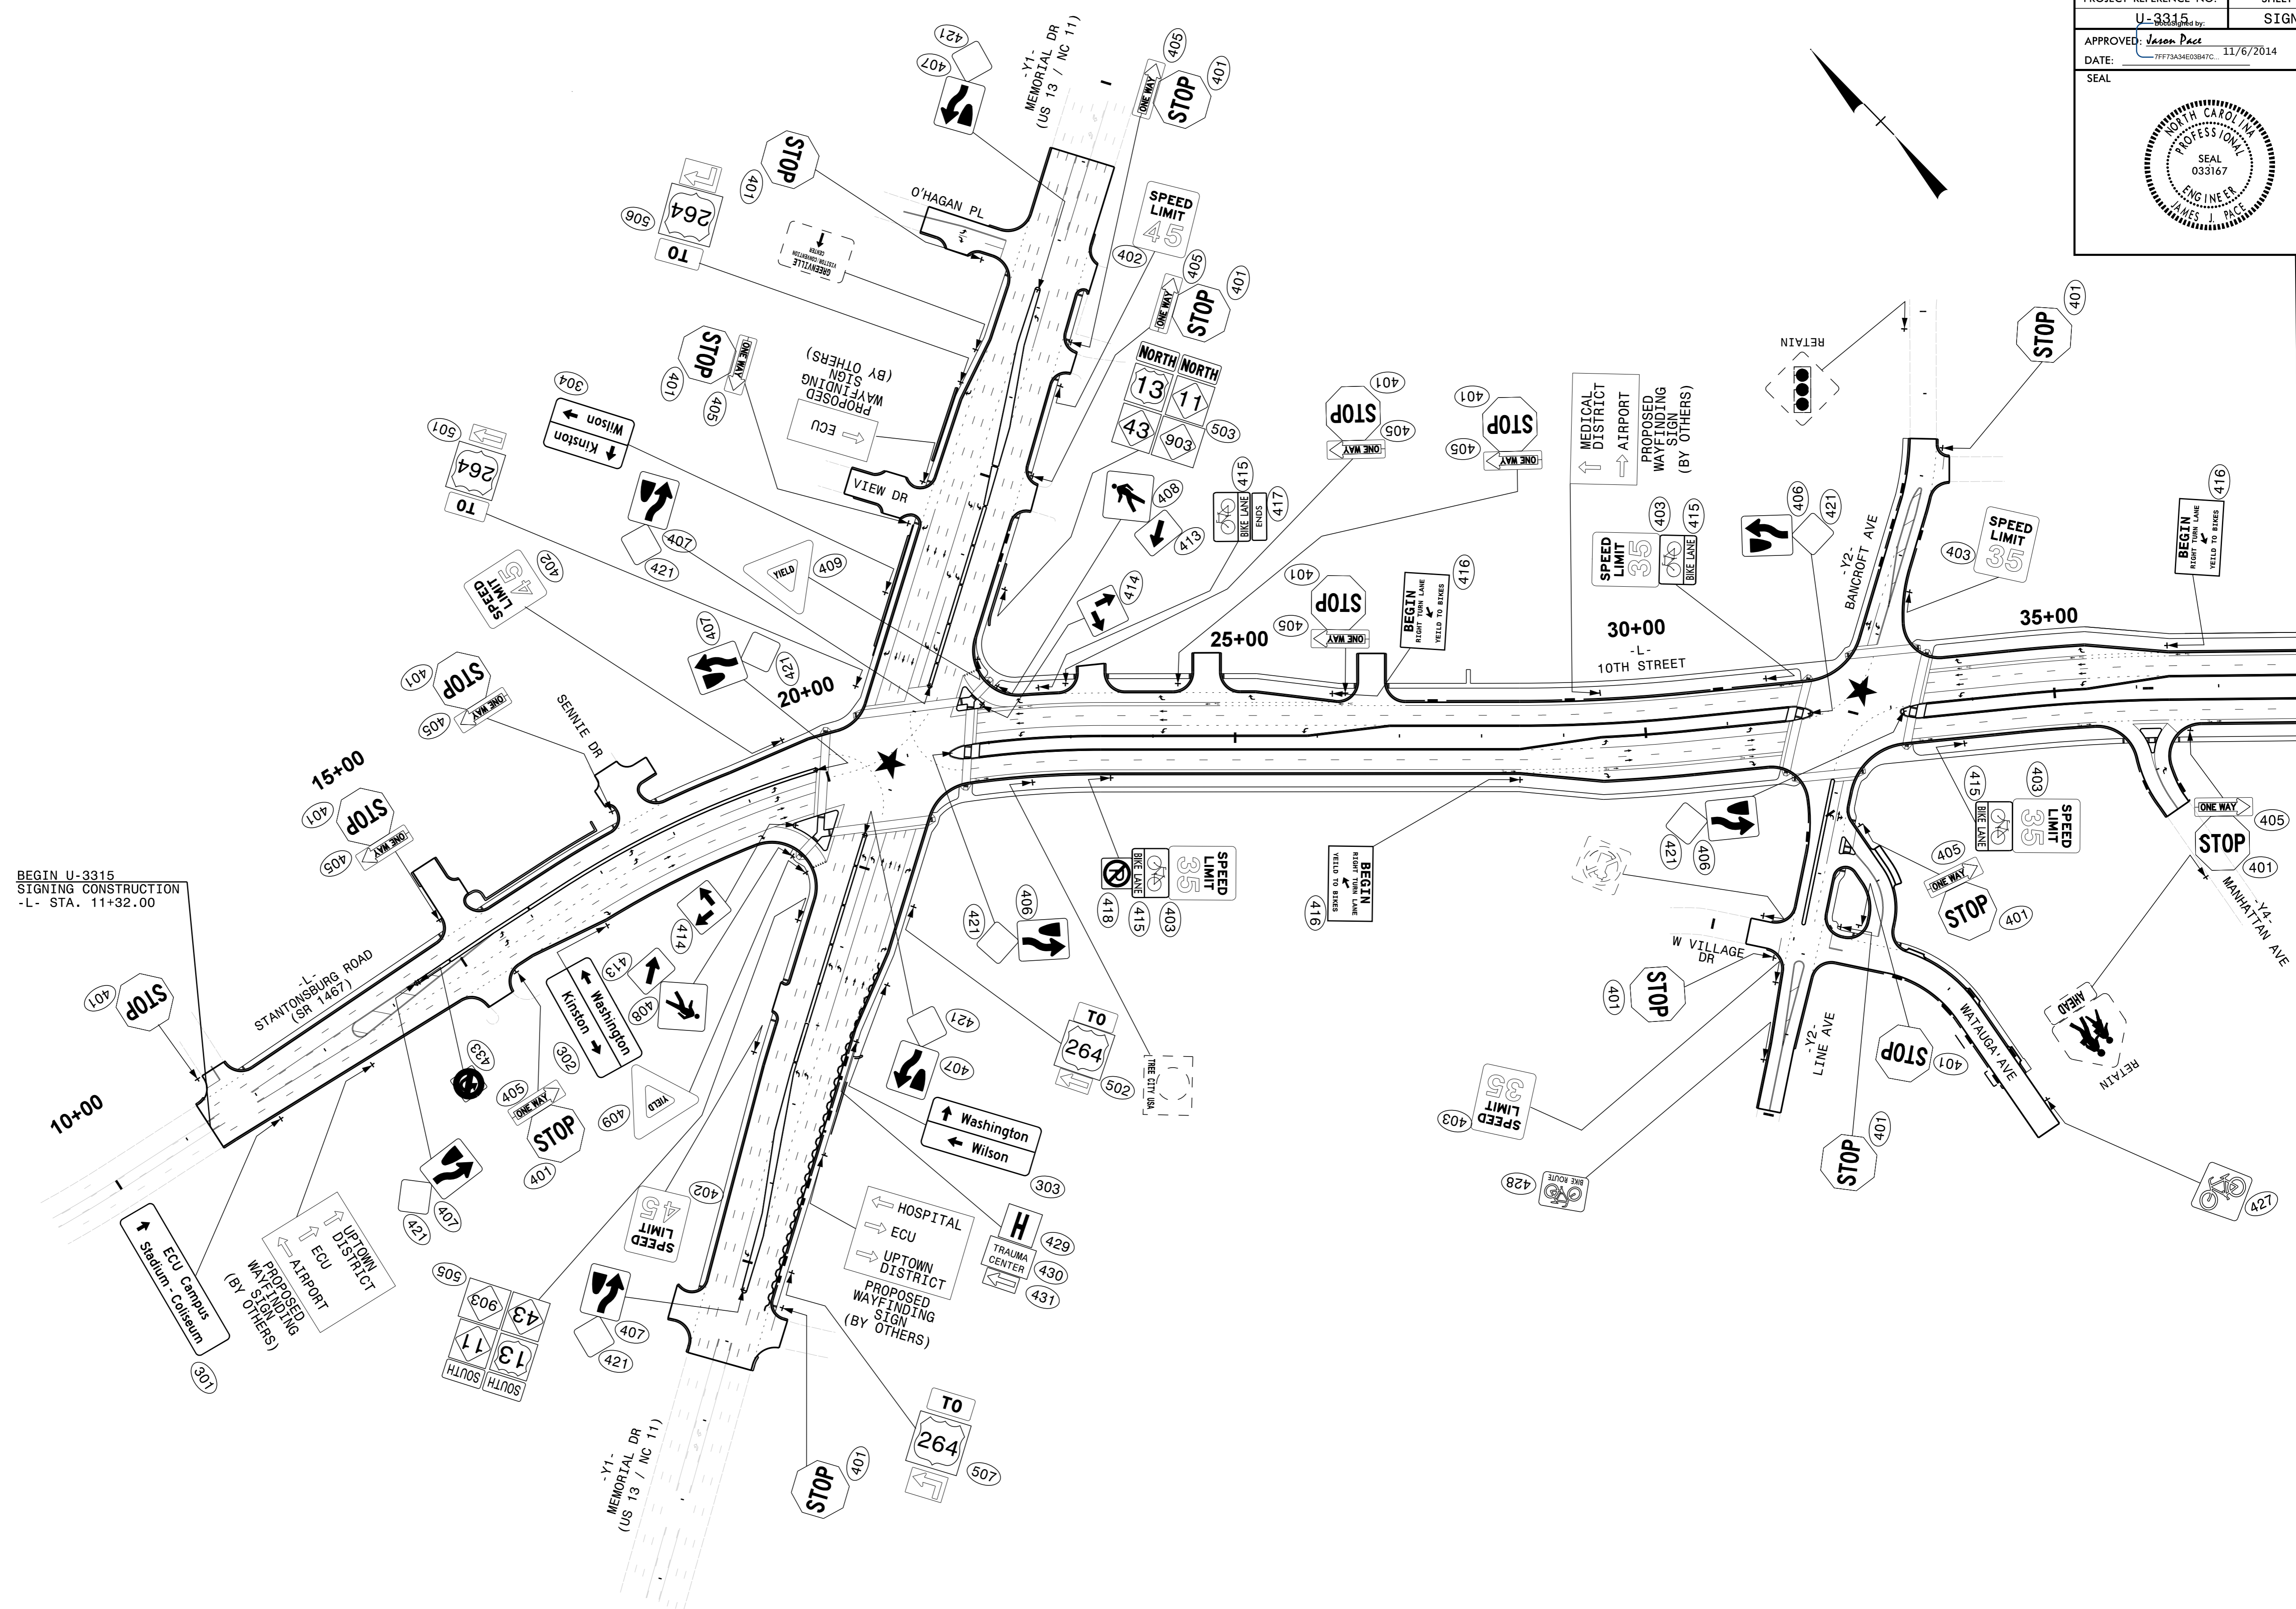

BEGIN U-3315
SIGNING CONSTRUCTION
-L- STA. 11+32.00

PROPOSED SIGNS
-L- STA. 10+00 TO STA 38+00

K:\RAL_Roadway\01036175 U-3315\Traffic\Signing\CADD\Signing Layout Plans\Proposed\U3315_sgn_sgn7.dgn

11/6/2014

MATCHLINE - L - STA 38+00.00 (SEE SHEET SIGN-8)