


K:\RAL_Roadway\01036175_U-3315\ITRaffic_Signals\5 - Cable Routing\Incl_ITS\U3315-20140303cra3.dgn 9/23/2014 4:04:48 PM susan.pennington


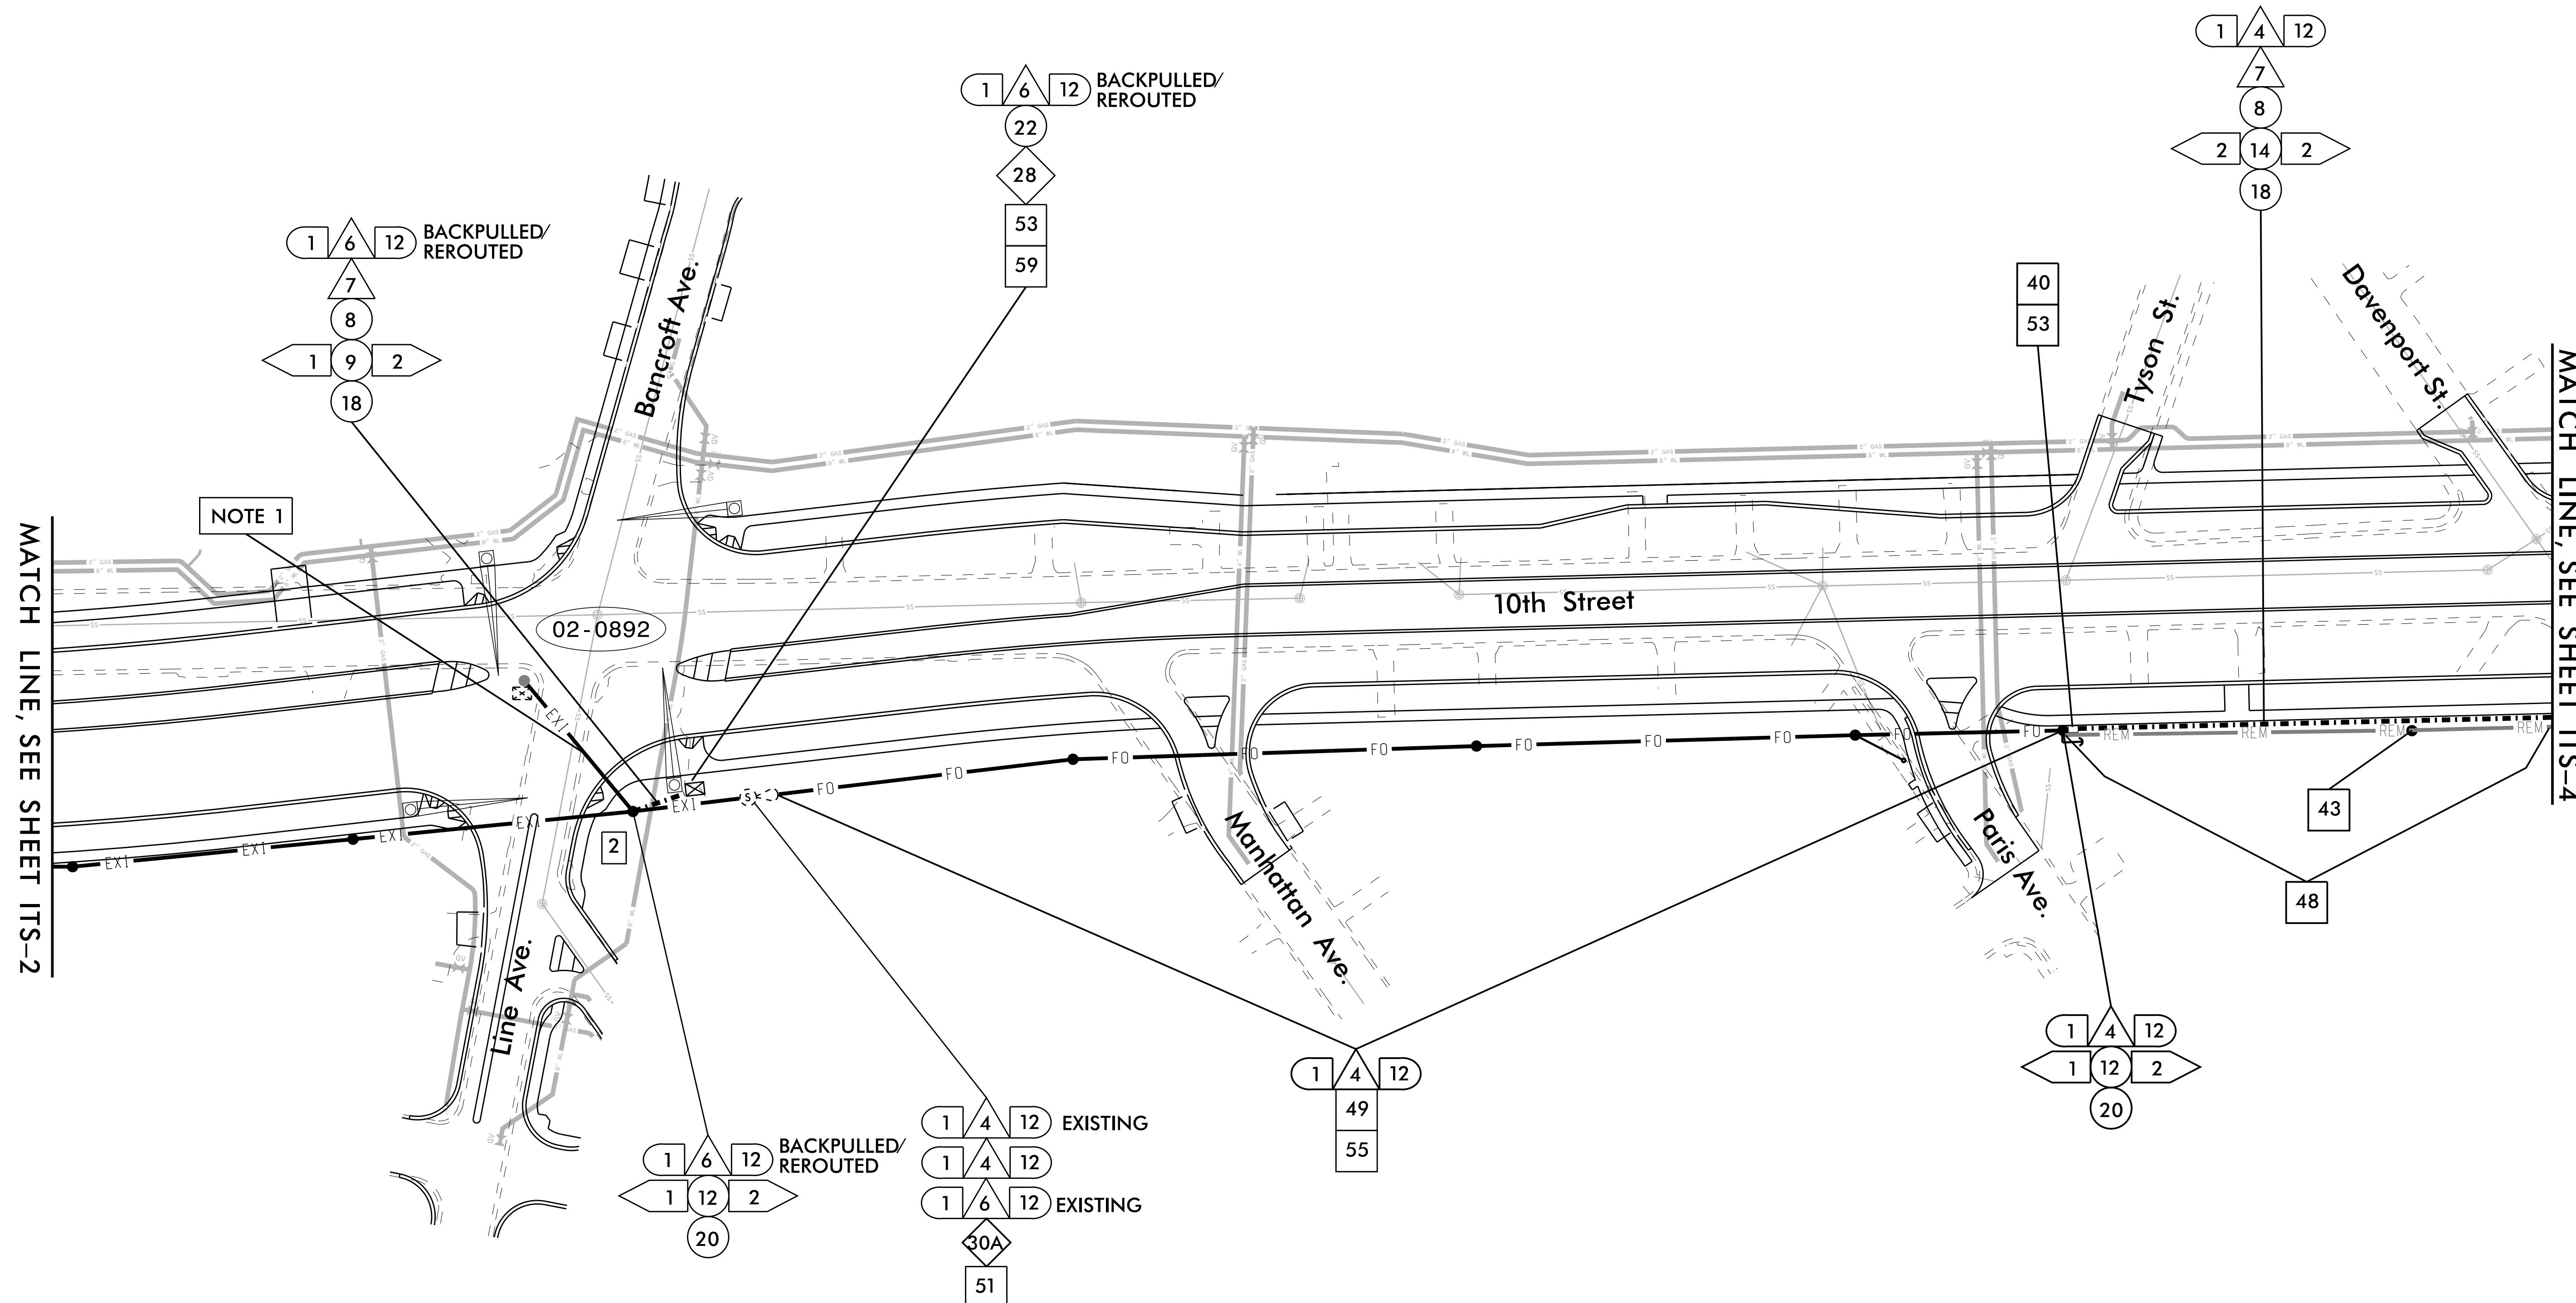


NOTE:
 1. REMOVE EXISTING 12F SMFO DROP CABLE FROM EXISTING SIGNAL CABINET. BACKPULL TO EXISTING WOOD POLE LABELED [2] AND RE-ROUTE TO NEW SIGNAL CABINET.

PLANS PREPARED IN THE OFFICE OF:
Kimley»Horn
 250 N. Greenfield Place, Garner, NC 27529
 NC License #F-0102
 P.O. Box 33068
 Raleigh, NC 27636
 (919) 677-2000



U-3315 INTERCONNECT			
DIVISION 2		PITT COUNTY GREENVILLE	
PLAN DATE: JUNE 2014	REVIEWED BY: SB PRIVETTE		
PREPARED BY: SP PENNINGTON	REVIEWED BY:		
REVISIONS	INIT.	DATE	

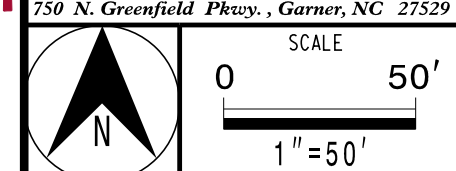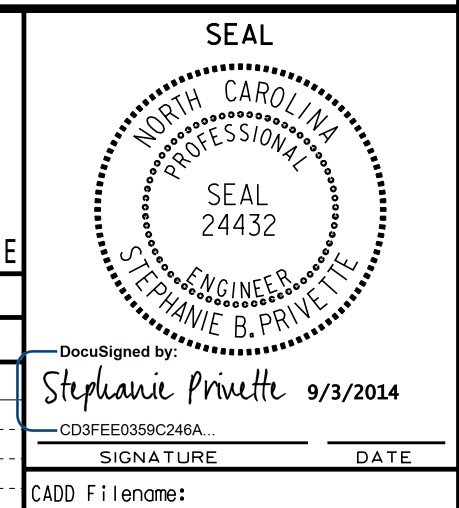

DocuSign by: Stephanie Privette 9/23/2014
 CD0FE0359C246A
 SIGNATURE DATE
 CADD File name: