


MEMORIAL DRIVE AT STANTONSBURG RD/10TH ST. SIG. INVENTORY # 02-0053


COLOR CODE TIA/EIA 598-A

LEGEND

- (1) BLUE
 - (2) ORANGE
 - (3) GREEN
 - (4) BROWN
 - (5) SLATE
 - (6) WHITE
- TERMINATION CONFIGURATIONS ARE GENERIC. CONTRACTOR IS RESPONSIBLE FOR DETERMINING / ENSURING PROPER TERMINATION.
- X - FUSION SPLICE INDIVIDUAL FIBER
 - C - CAP AND SEAL
- BUFFER SPLICE FUSION SPLICE ALL FIBER IN BUFFER TUBE COLOR TO COLOR


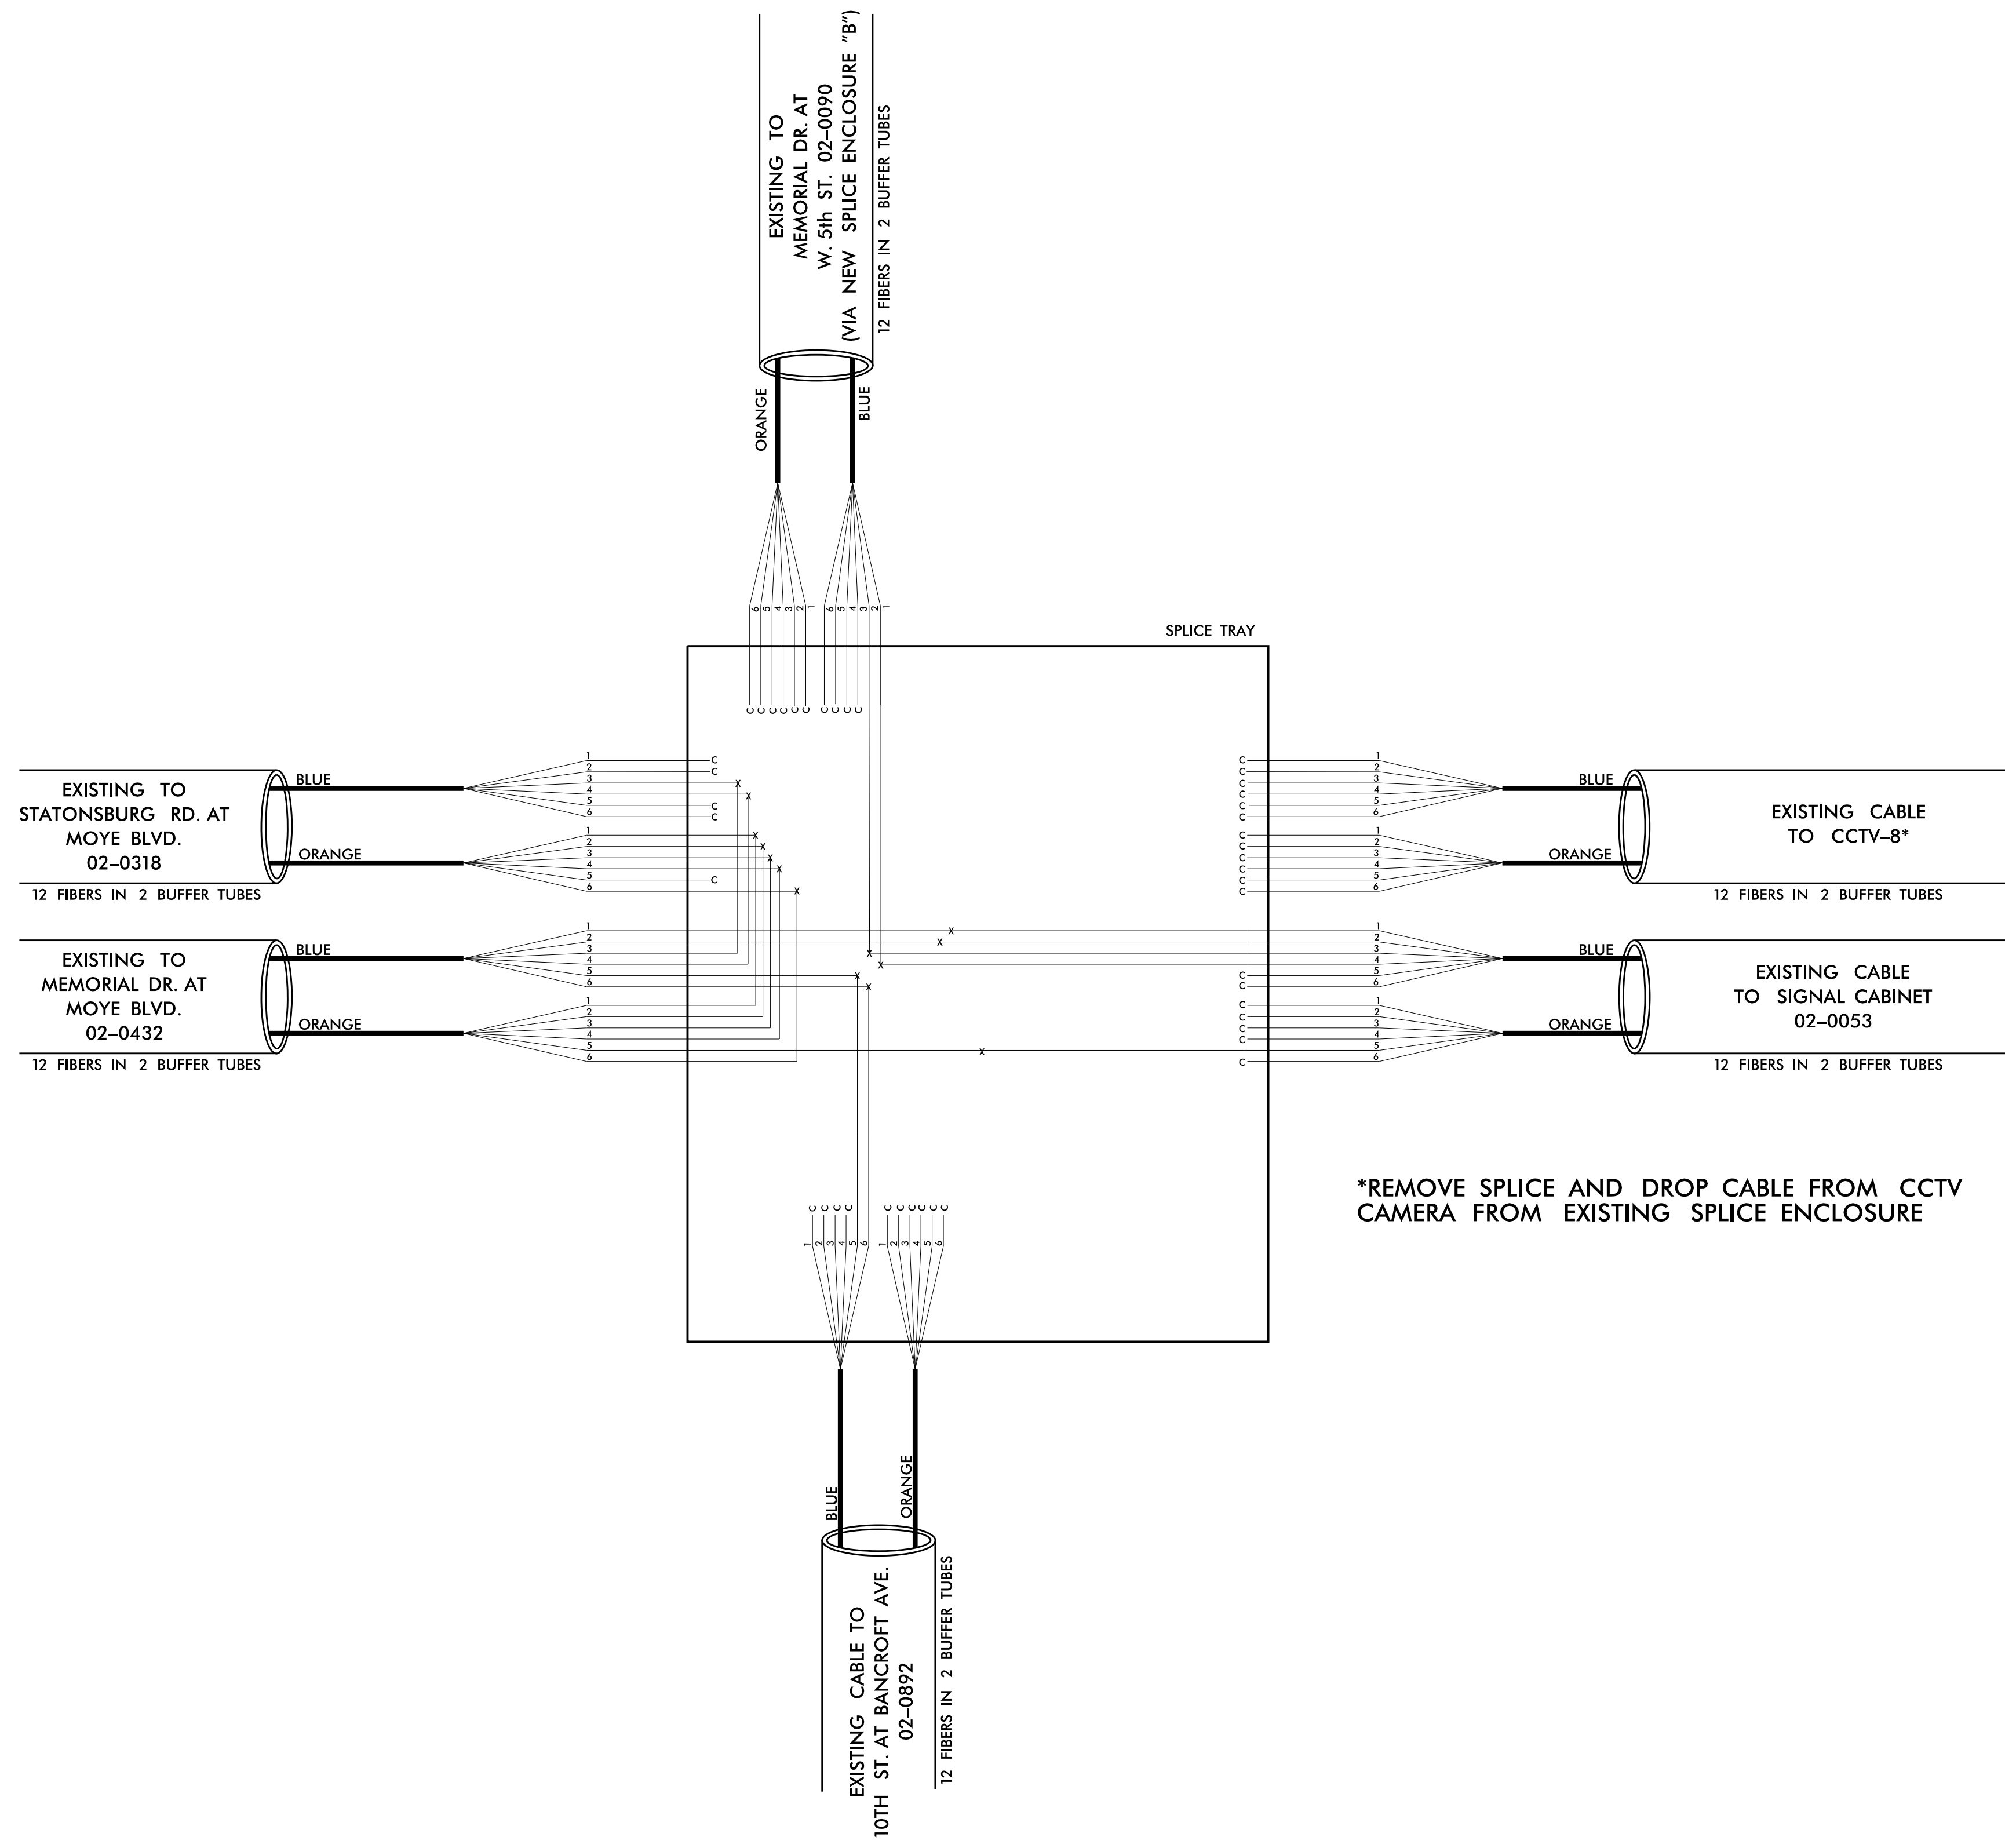


*REMOVE SPLICE AND DROP CABLE FROM CCTV CAMERA FROM EXISTING SPLICE ENCLOSURE

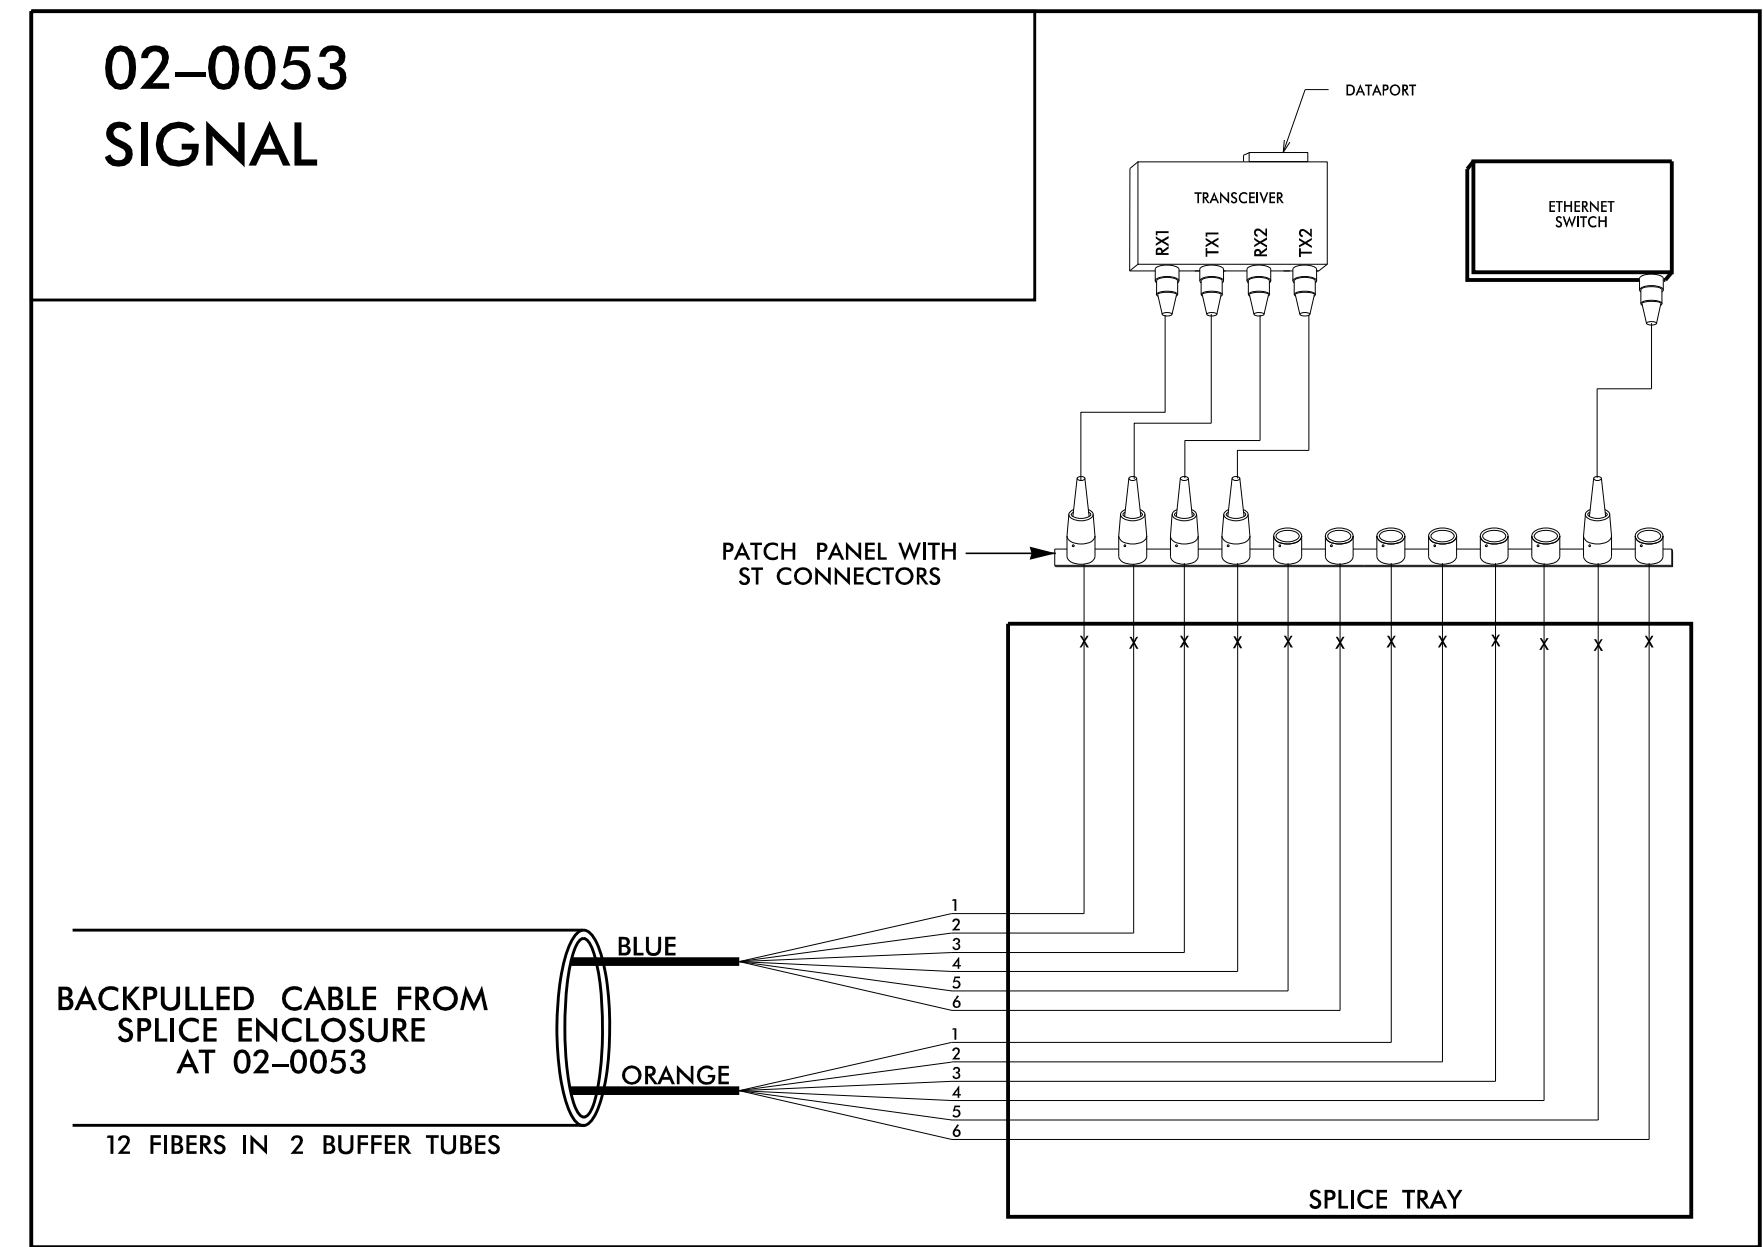

9/23/2014 4:04:52 PM susen.pennington K:\RAL_Roadway\01036175 U-3315\IT\Traffic Signals\K55 - Cable Routing\InoLITS\U3315-20140903\cr66.dgn

PLANS PREPARED IN THE OFFICE OF:
Kimley»Horn
 NC License #F-0102
 P.O. Box 33088
 Raleigh, NC 27636
 (919) 677-2000

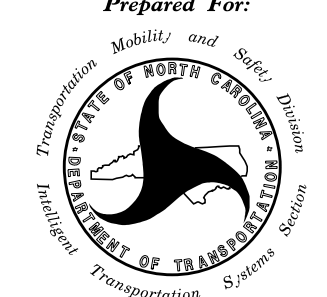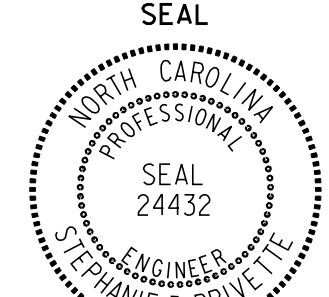 Prepared For: Transportation Mobility and Safety Division DEPARTMENT OF TRANSPORTATION 250 N. Greenfield Place, Garner, NC 27529	U-3315 INTERCONNECT SPLICING DETAILS		SEAL  NORTH CAROLINA PROFESSIONAL ENGINEER SEAL 24432 STEPHANIE B. PRIVETTE
	DIVISION 2 PITT COUNTY GREENVILLE	PLAN DATE: JUNE 2014 REVIEWED BY: SB PRIVETTE	
SCALE: 0 N/A	PREPARED BY: SP PENNINGTON	REVIEWED BY:	DocuSigned by: Stephanie Privette 9/3/2014 SIGNATURE DATE CADD Filename: