


REVISIONS

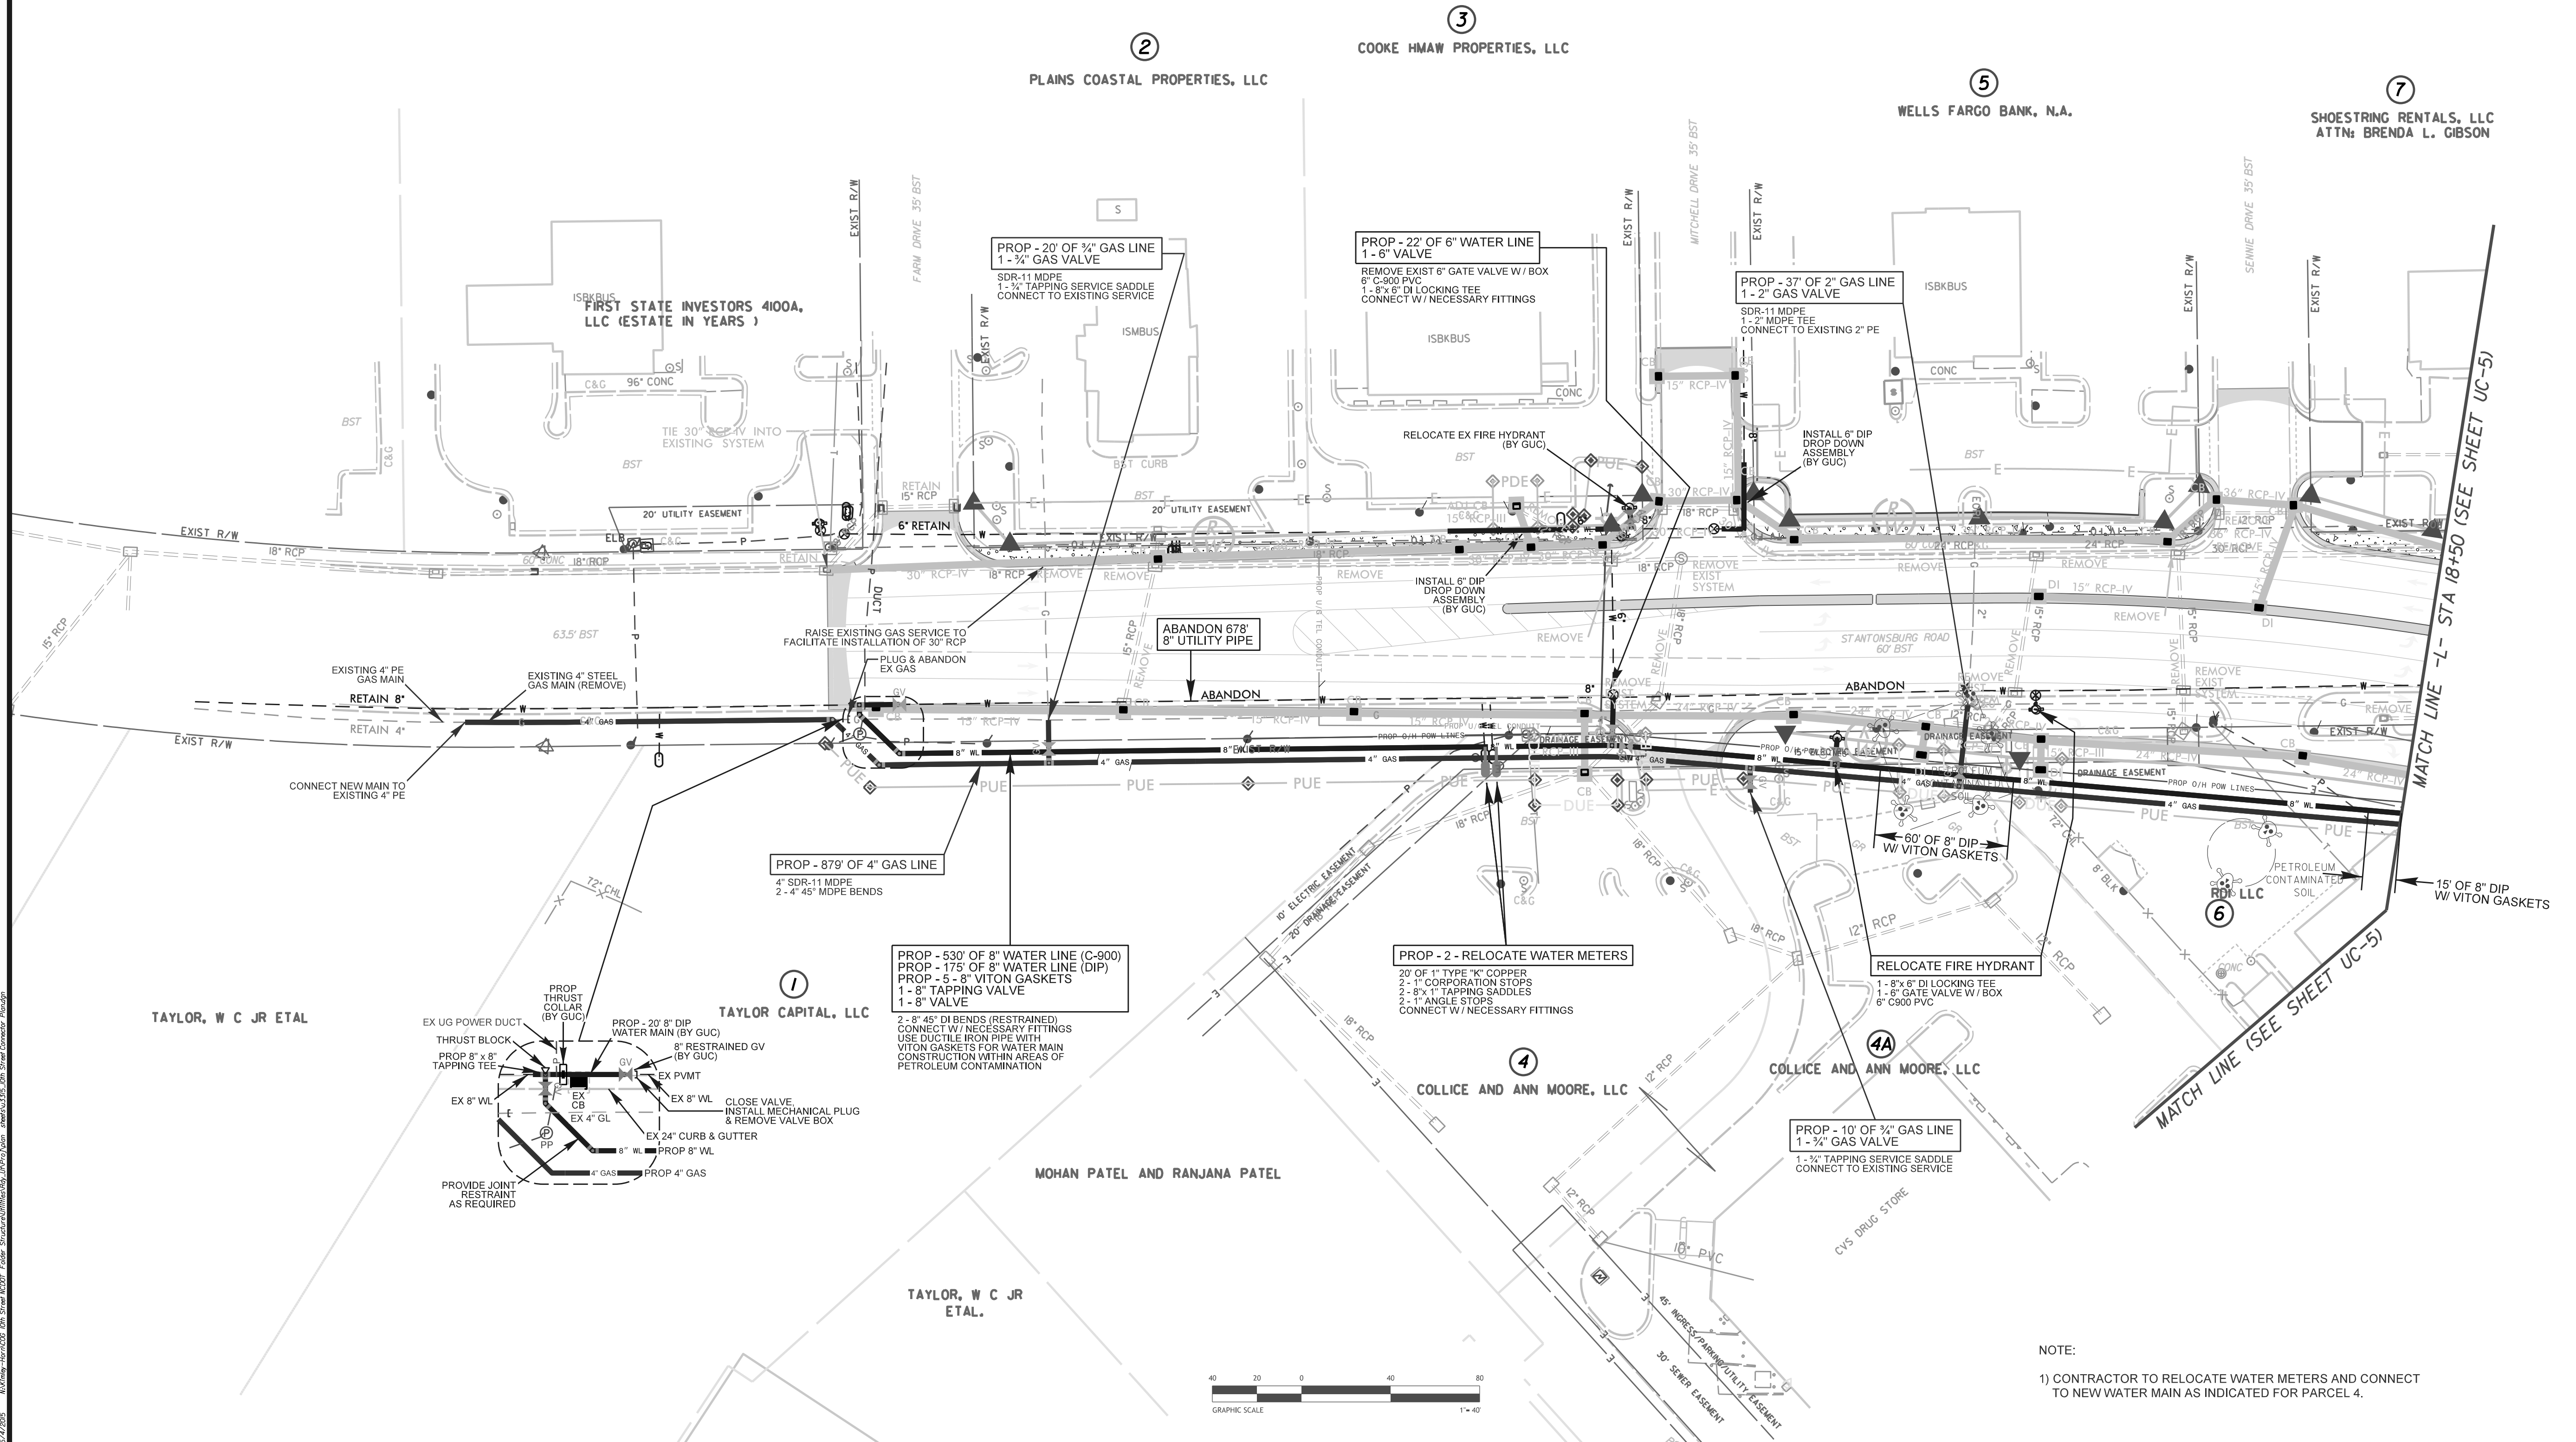

NOTE:
 1) CONTRACTOR TO RELOCATE WATER METERS AND CONNECT TO NEW WATER MAIN AS INDICATED FOR PARCEL 4.

5/4/2015: M:\Projects\140202 - Dns Street\UC02 - Fwdg - Structures\Utilities\Utility\Notes - 050515.DWG: D:\140202 - Dns Street\UC02 - Fwdg - Structures\Utilities\Utility\Notes - 050515.DWG: D:\140202 - Dns Street\UC02 - Fwdg - Structures\Utilities\Utility\Notes - 050515.DWG