


| | |
|---|-----------|
| PROJECT REFERENCE NO. | SHEET NO. |
| U - 3315 | UC - 16 |
| DESIGNED BY: FDT /GJC | |
| DRAWN BY: JHT | |
| CHECKED BY: FDT /GJC | |
| APPROVED BY: FDT /GJC | |
| REVISED: 3-31-15 | 5/4/2015 |
| NORTH CAROLINA DEPARTMENT OF TRANSPORTATION | |
| PROJECT SERVICES UNIT PHONE: (919) 250-4128 FAX: (919) 250-4119 | |
| Designed by: <i>Gregory J. Churchill</i> PROJECT ENGINEER | |

SEE SHEET UC-5

SEE SHEET UC-6


UTILITY CONSTRUCTION

| |
|-----------|
| REVISIONS |
|-----------|

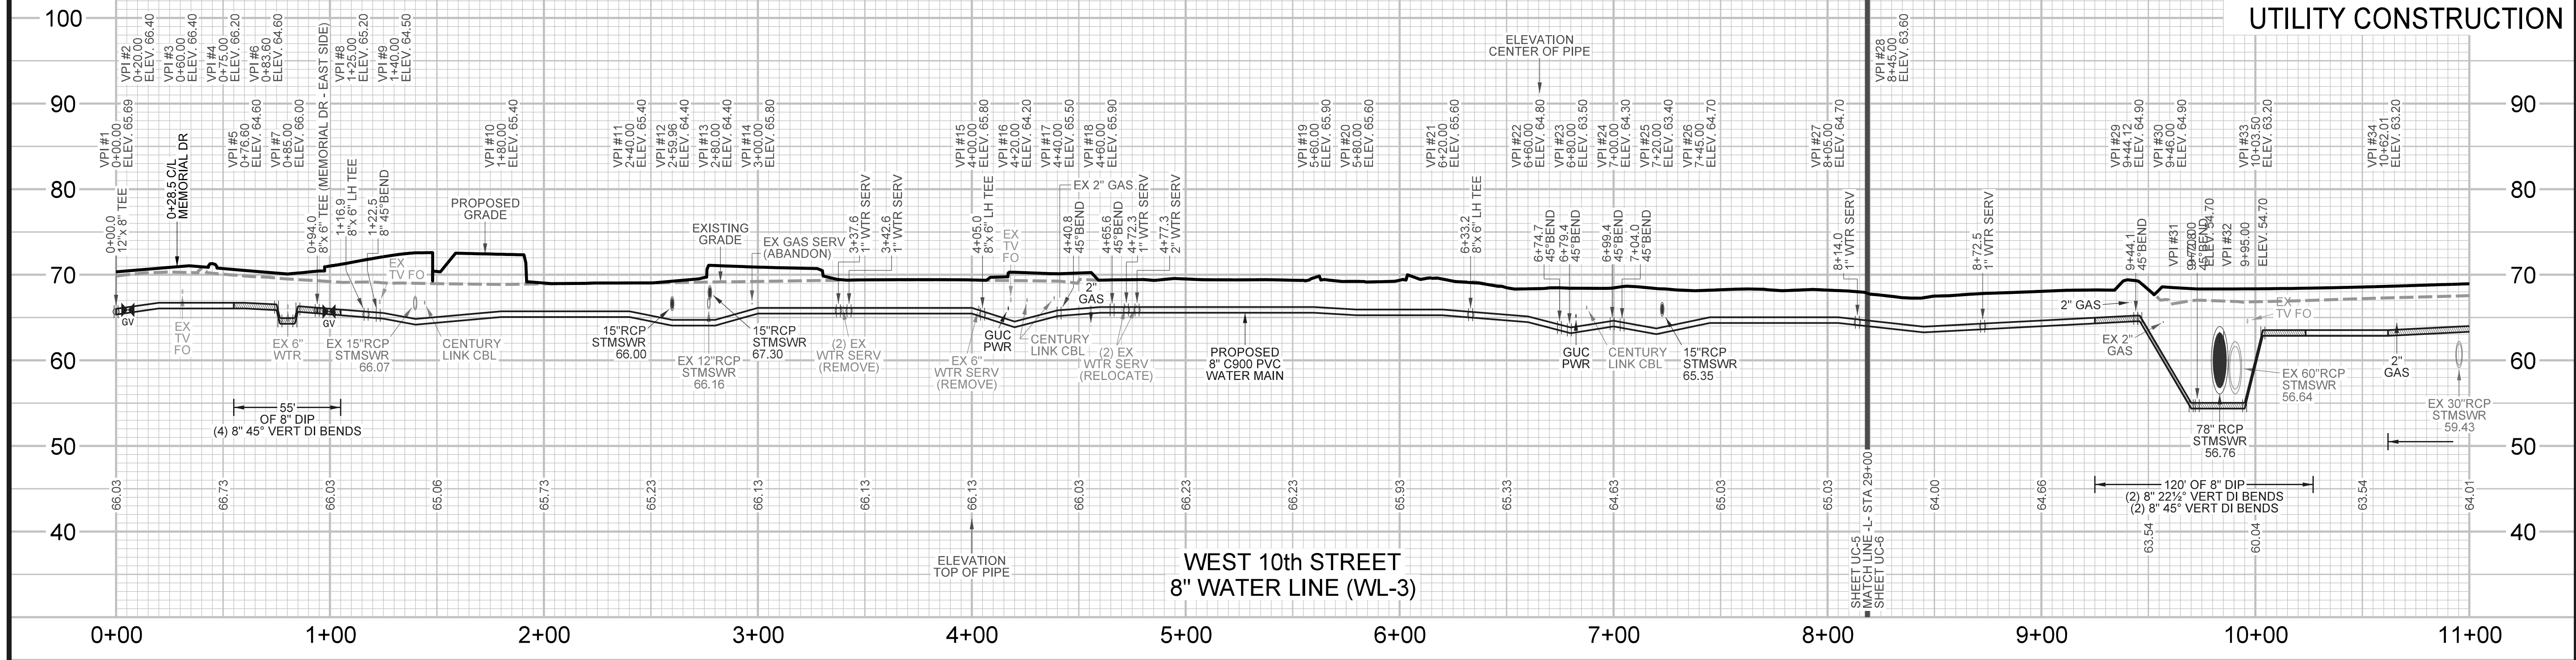

SEE SHEET UC-6

SEE SHEET UC-7

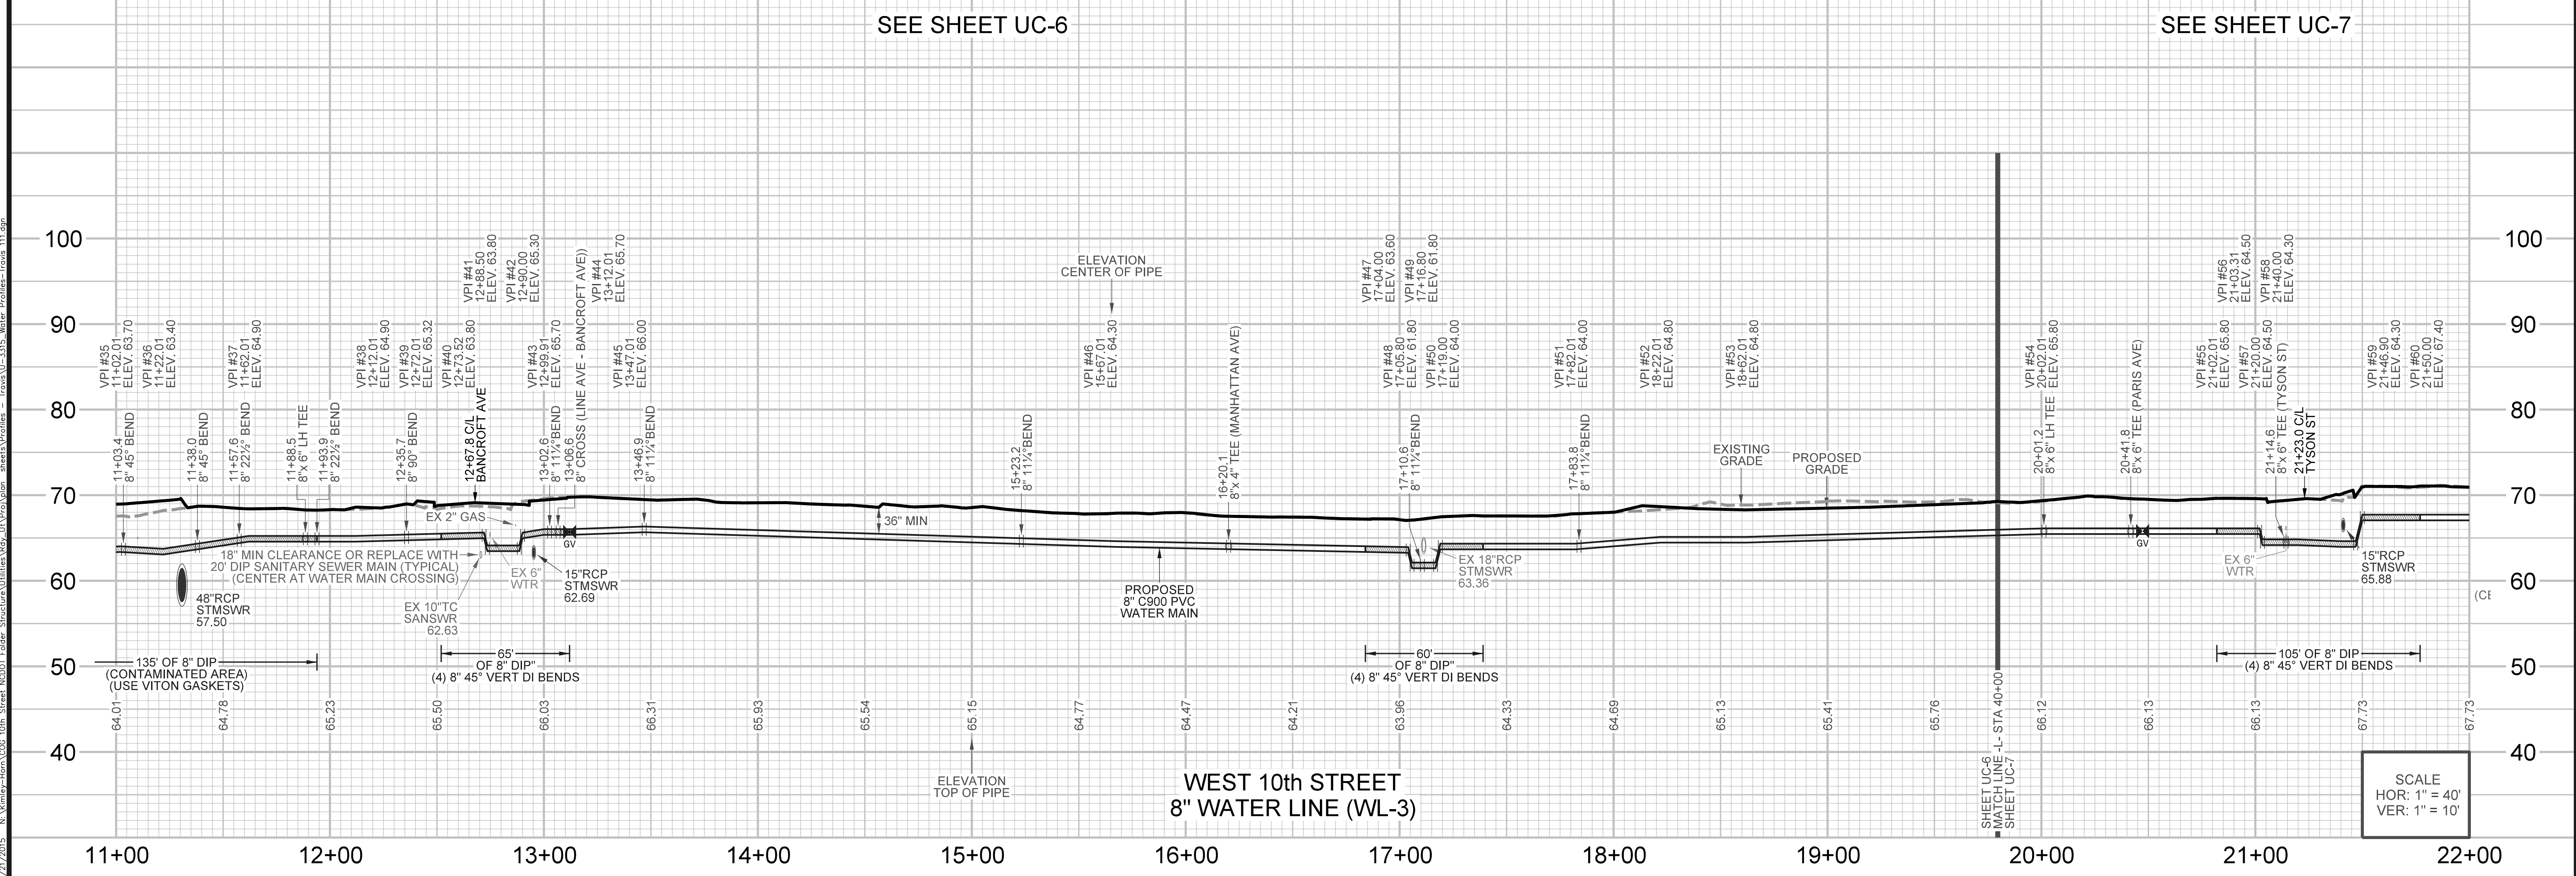

SCALE
HOR: 1" = 40'
VER: 1" = 10'

4/21/2015 N:\mcmey-hon\000_10th_Street_NCDOT_Feder_Structure\Utilities\09_u16\ProjPlan_sheets\Profile - Town\U-3315_Water_Profile-Front_111.dwg