
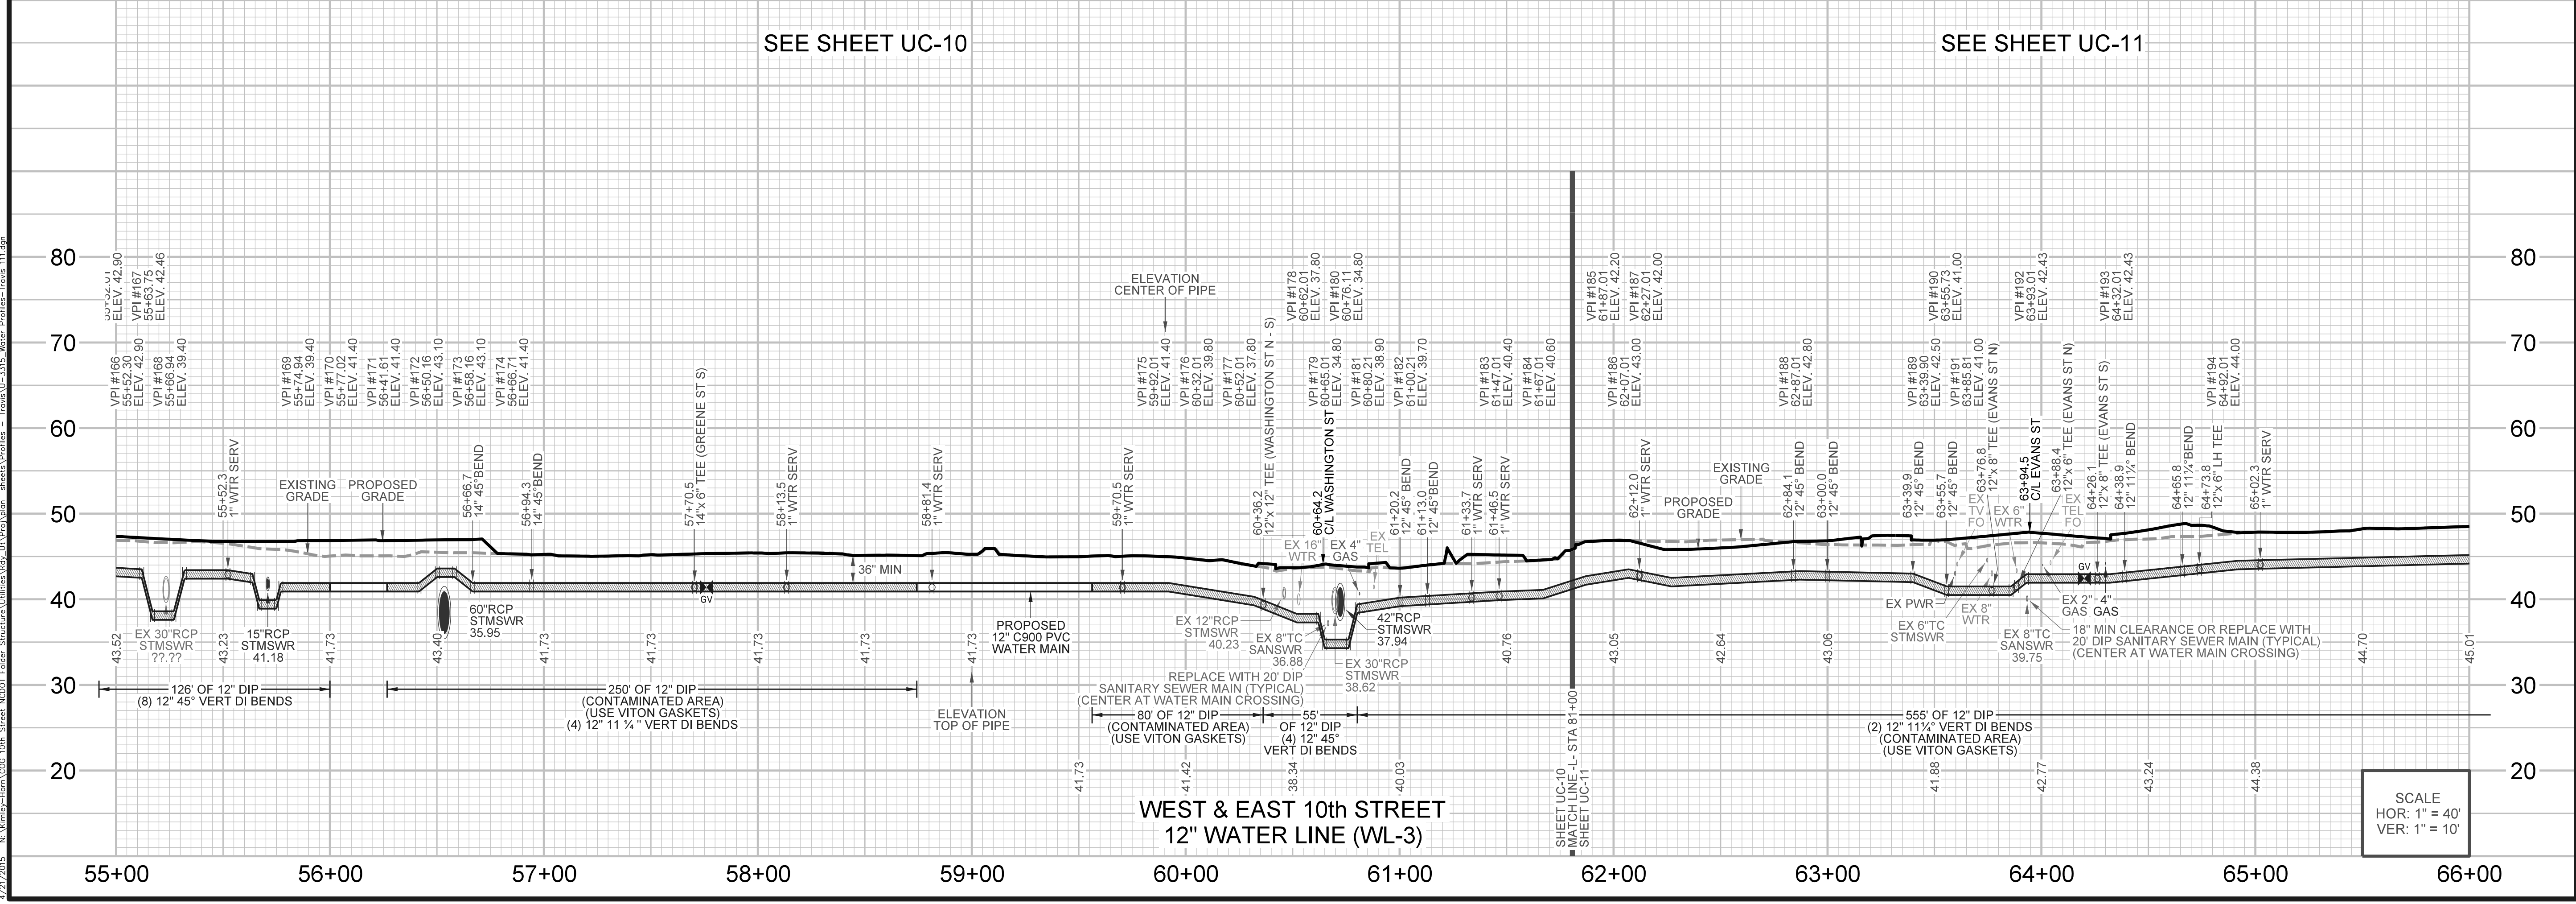


PROJECT REFERENCE NO.	SHEET NO.
U - 3315	UC - 18
DESIGNED BY: FDT /GJC	
DRAWN BY: JHT	
CHECKED BY: FDT /GJC	
APPROVED BY: FDT /GJC	
REVISED: 3-31-15	Designed by: <i>Gregory O. Churchill</i> PROJECT ENGINEER
NORTH CAROLINA DEPARTMENT OF TRANSPORTATION	
PROJECT SERVICES UNIT PHONE: (919) 250-4128 FAX: (919) 250-4119	

UTILITY CONSTRUCTION

REVISIONS

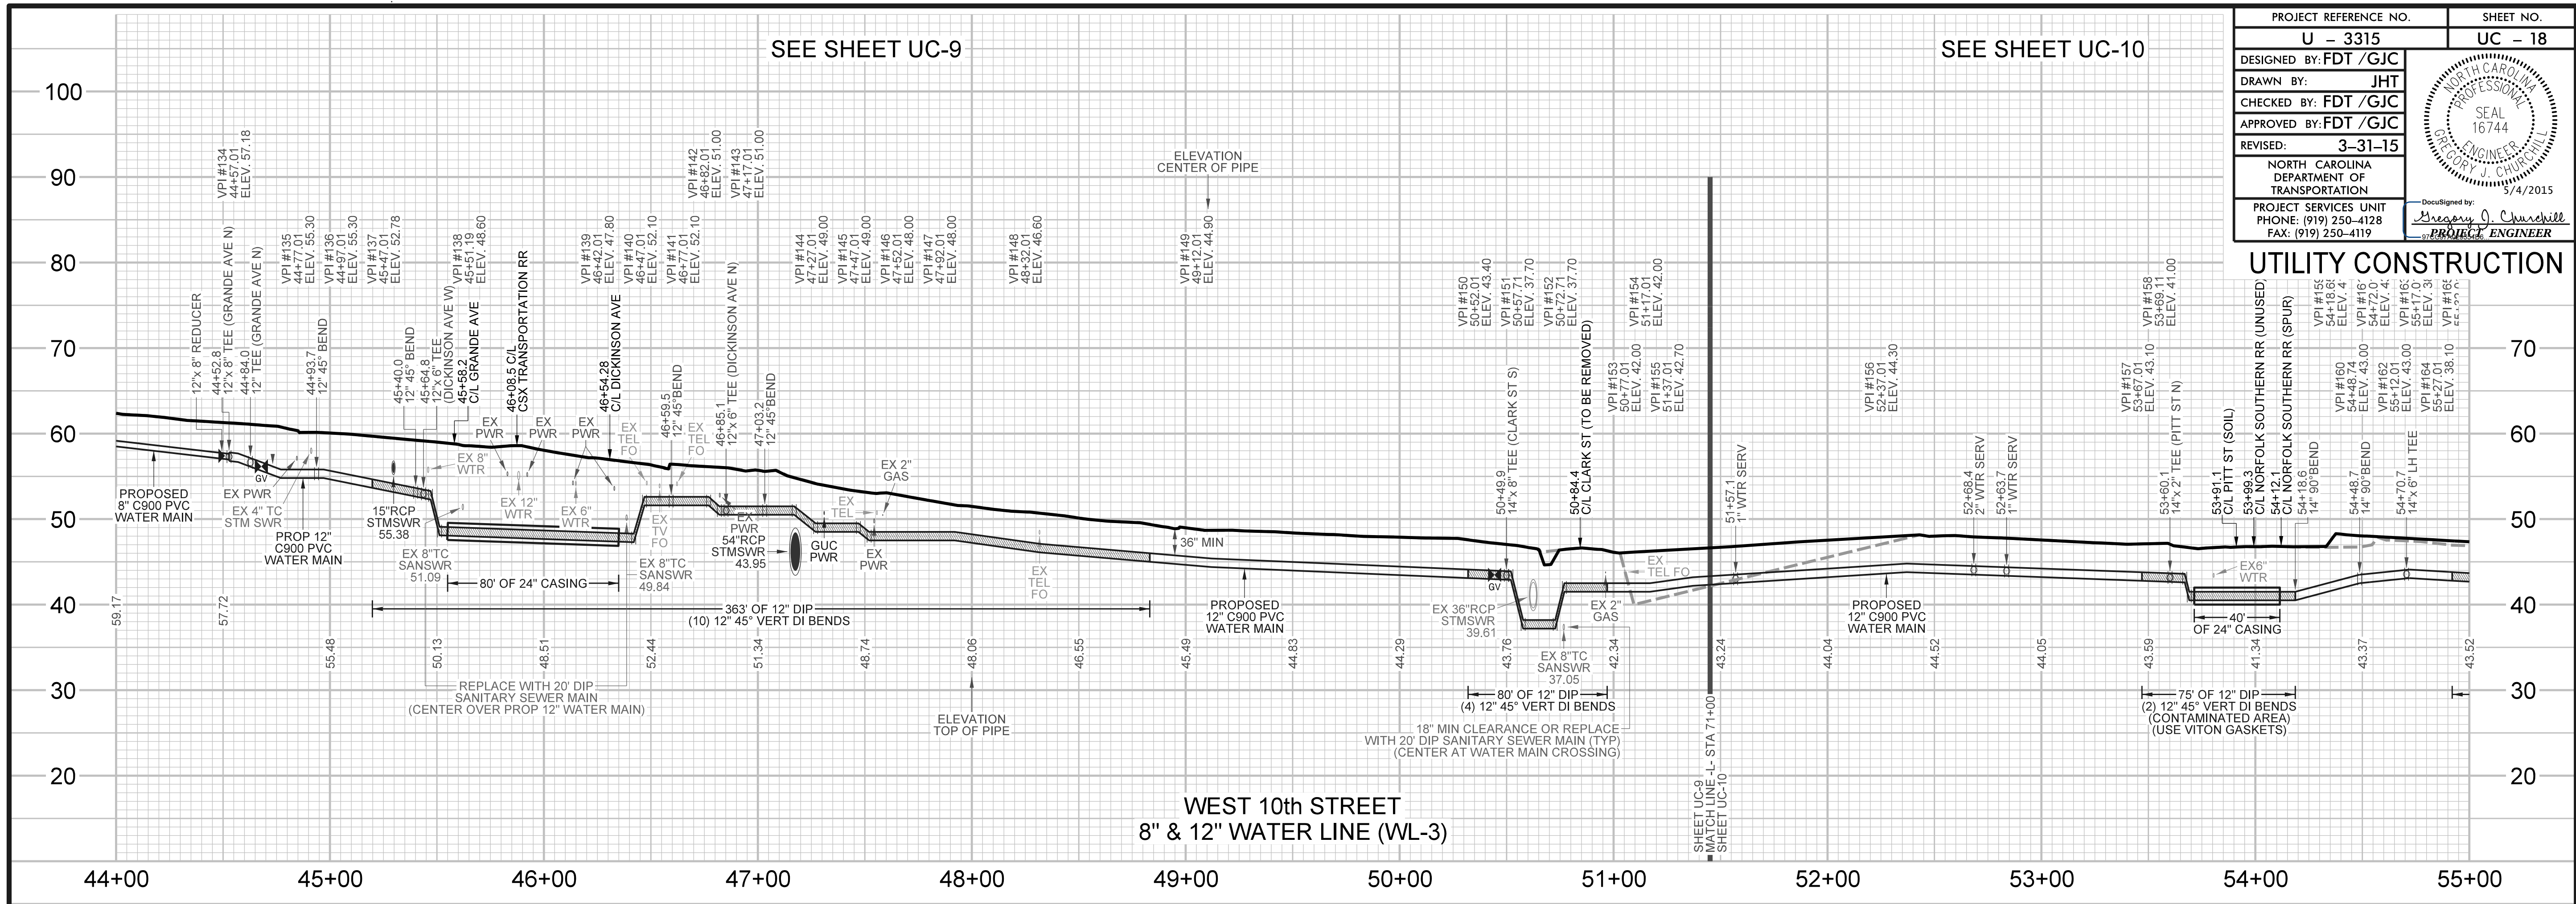

SCALE
 HOR: 1" = 40'
 VER: 1" = 10'

4/21/2015 N:\mymey-hon\COG_10th_Street_NCDOT_Edger_Structure\Utilities\3315_Utility\anet3\Profiles - Town\U-3315-Water-Profile-Final.dwg