
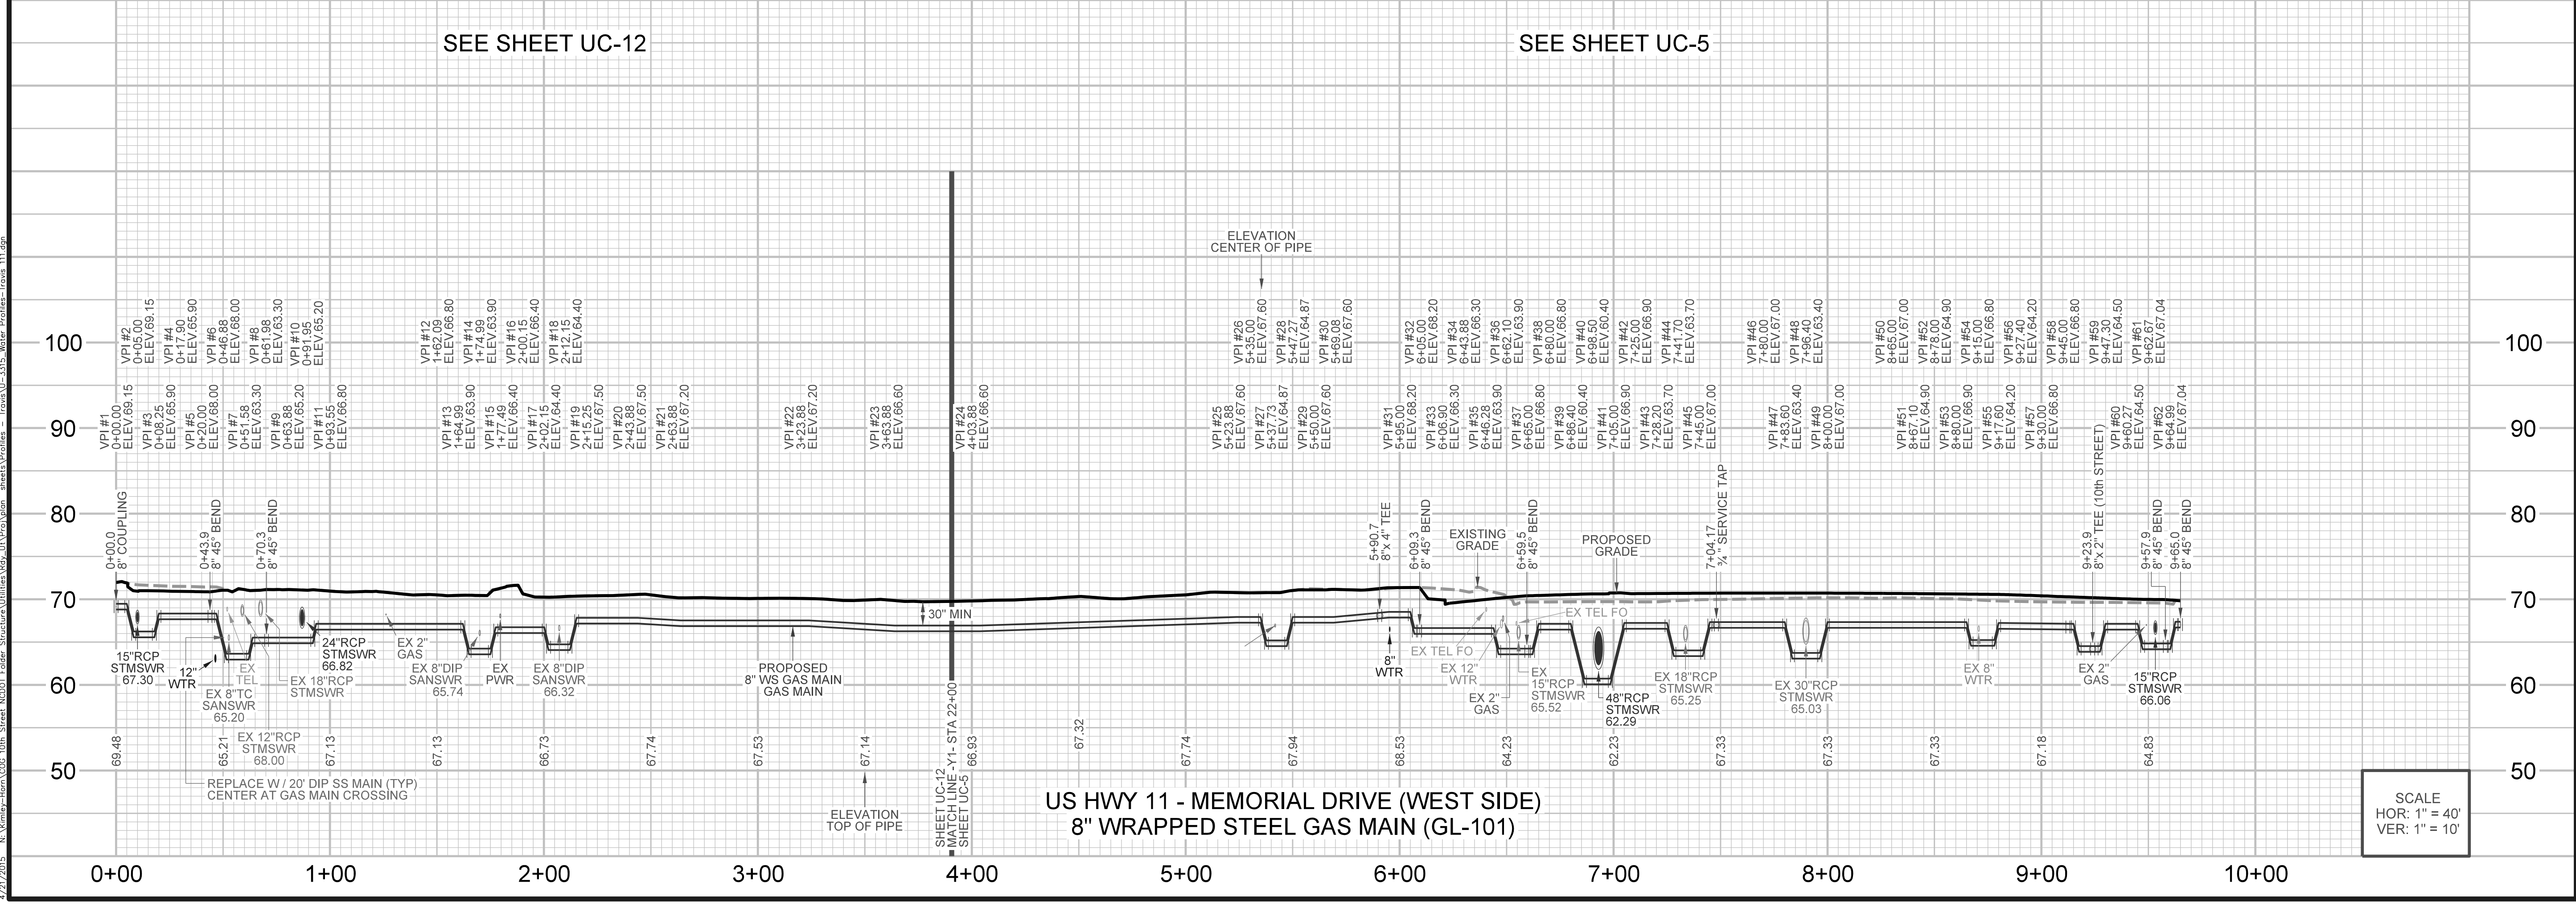


PROJECT REFERENCE NO. U - 3315	SHEET NO. UC - 21
DESIGNED BY: FDT /GJC	
DRAWN BY: JHT	
CHECKED BY: FDT /GJC	
APPROVED BY: FDT /GJC	NORTH CAROLINA DEPARTMENT OF TRANSPORTATION PROJECT SERVICES UNIT PHONE: (919) 250-4128 FAX: (919) 250-4119
REVISED: 3-31-15	Documented by: <i>Gregory J. Churchill</i> PROJECT ENGINEER

UTILITY CONSTRUCTION

REVISIONS

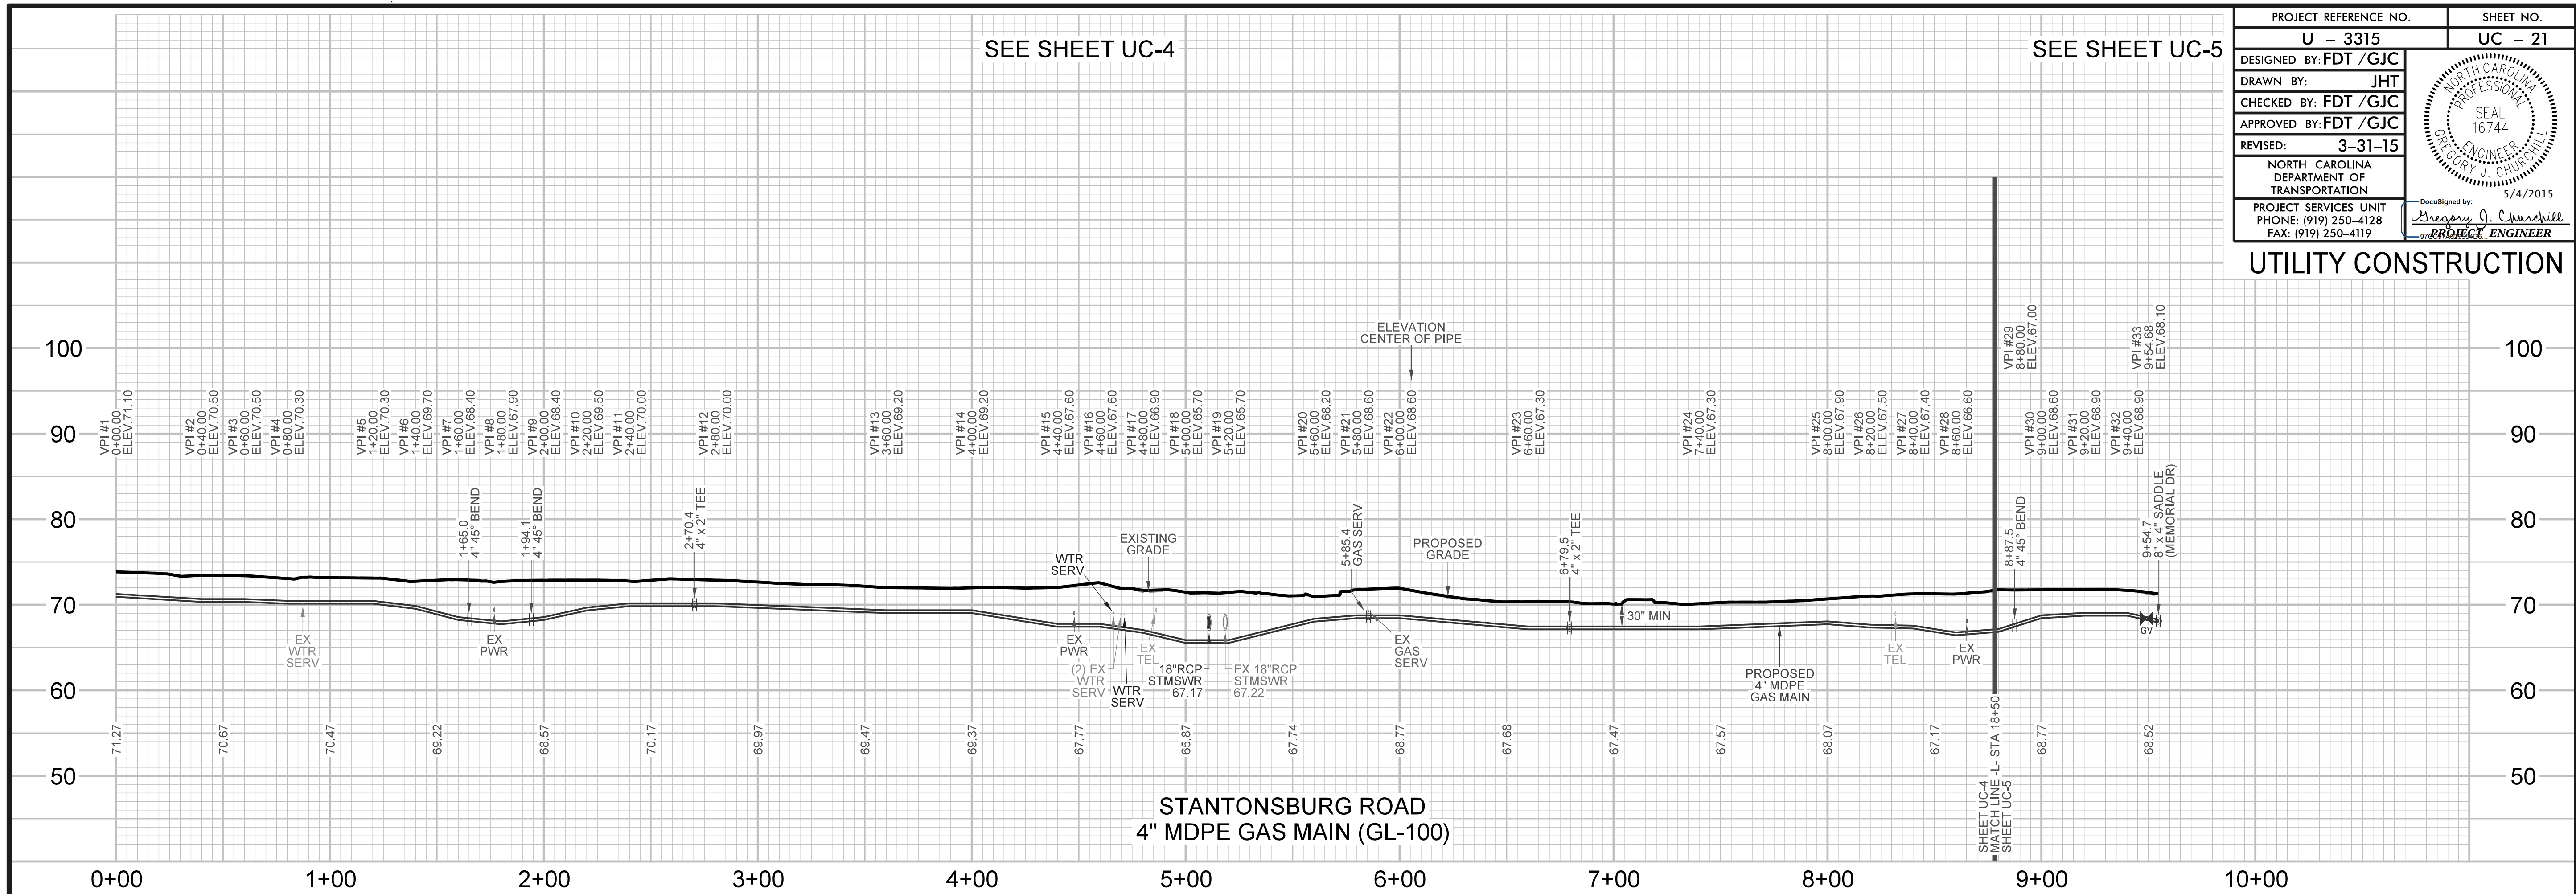

SCALE
 HOR: 1" = 40'
 VER: 1" = 10'

4/21/2015 N:\mcmey-hon\COG_10th_Street_NCDOT_Feder_Structure\Utilities\509_Utilities\3315_Water_Profile-Food_111.dwg