


PROJECT REFERENCE NO.	SHEET NO.
U-3315	U0-3
RW SHEET NO.	
UTILITIES BY OTHERS	
Kimley»Horn	
P.O. BOX 33068 • RALEIGH, N.C. 27636-3068	
RIGHT-OF-WAY REV.	
CONST. REV.	

NAD 83/95

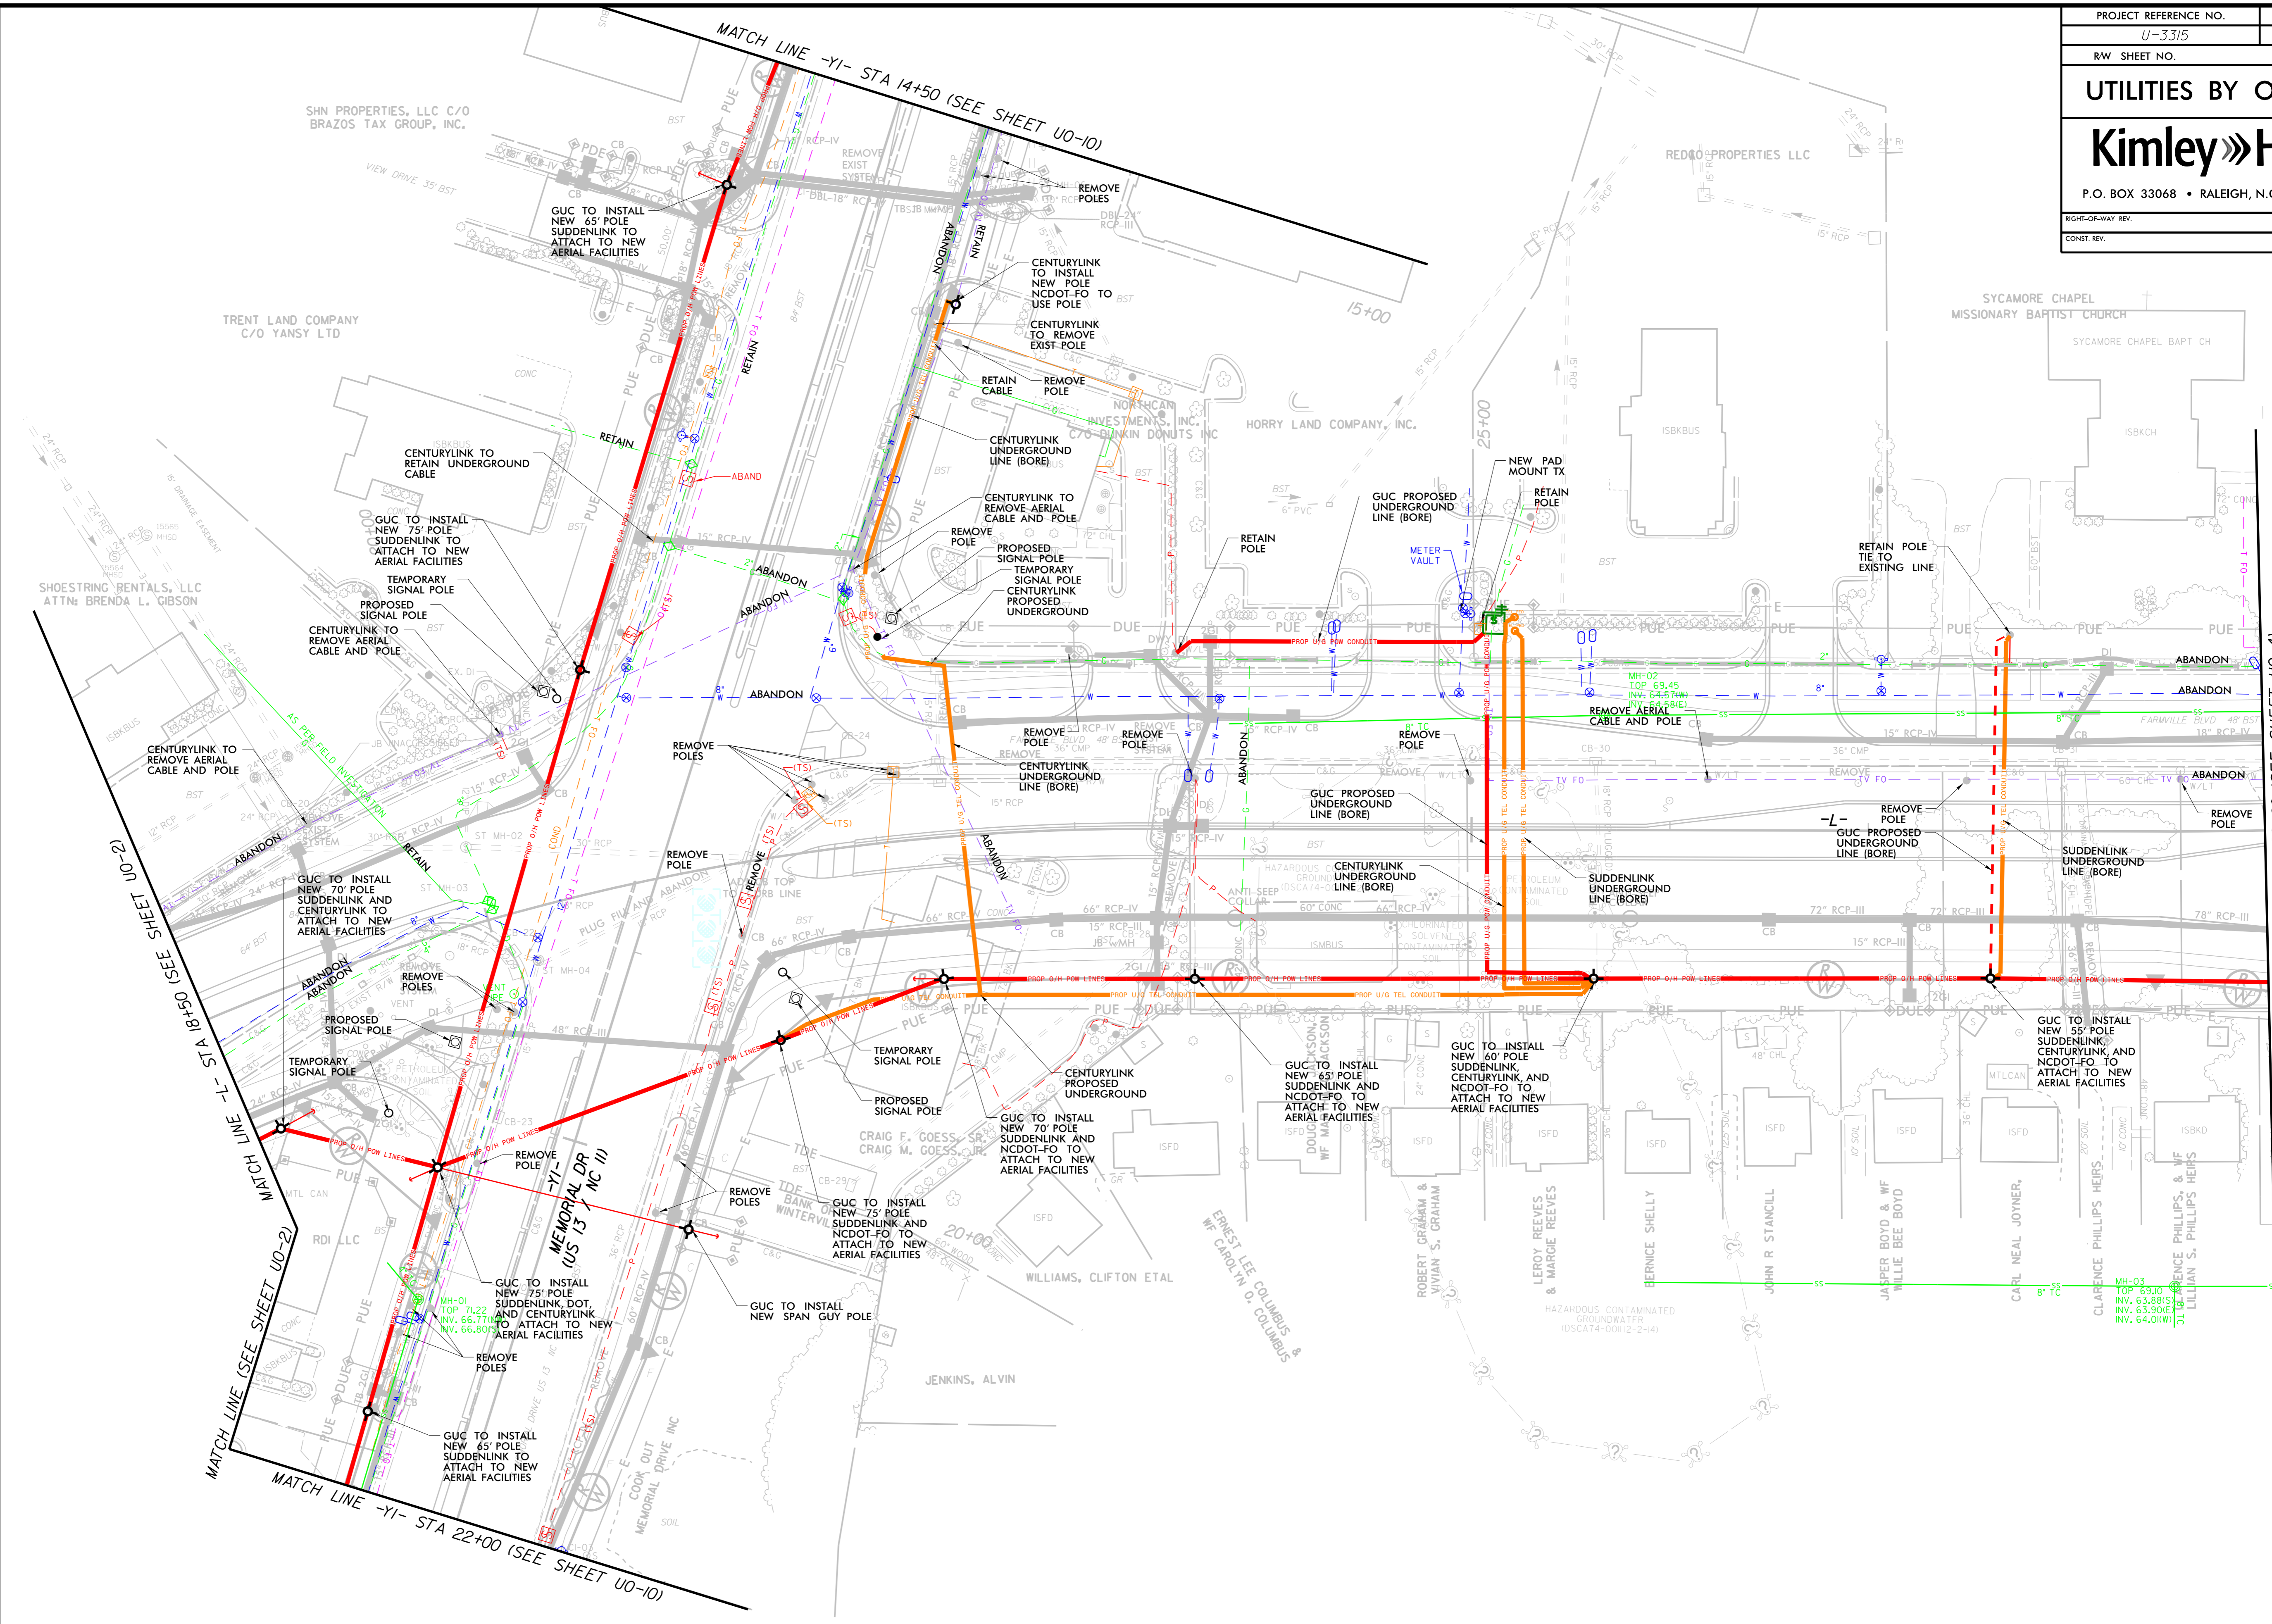

K:\RAL_Roadway\01036715 U-3315\Roadway\Pro\Utilities By Others\U3315_rdy_U0-3.dgn

5/6/2015