
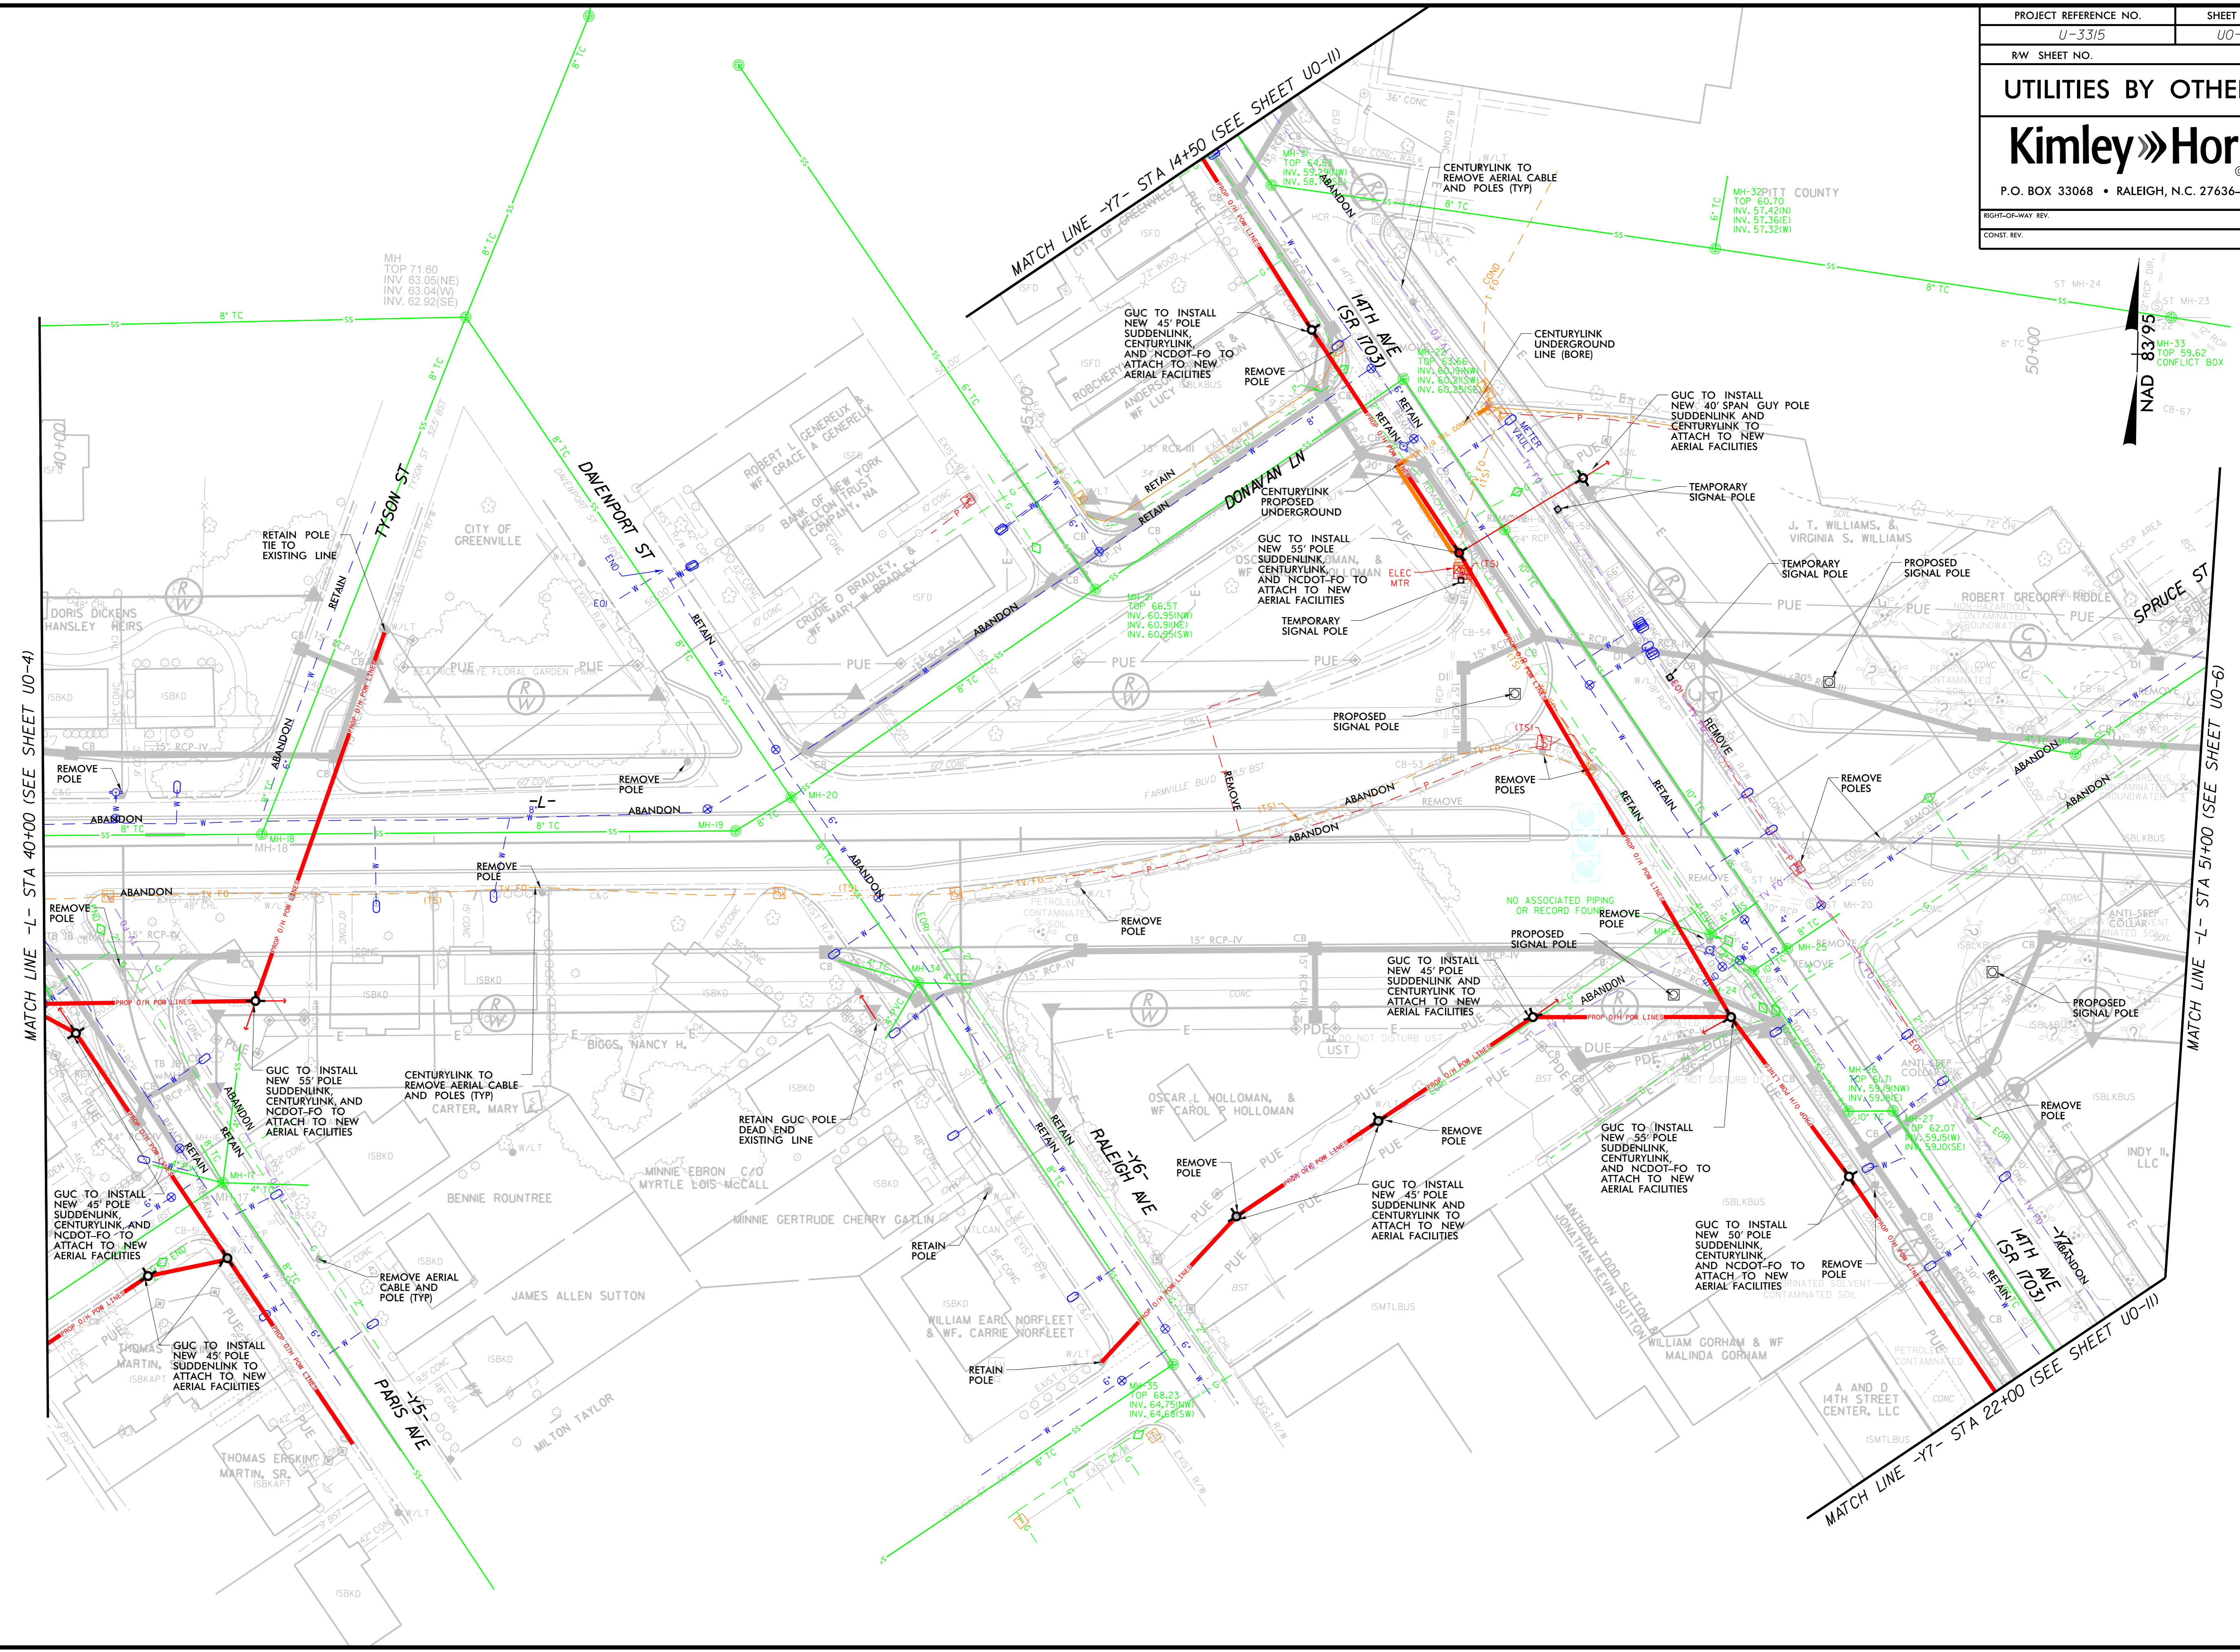


PROJECT REFERENCE NO.	SHEET NO.
U-3315	U0-5
RW SHEET NO.	
<b>UTILITIES BY OTHERS</b>	
<b>Kimley»Horn</b>	
P.O. BOX 33068 • RALEIGH, N.C. 27636-3068	
RIGHT-OF-WAY REV.	
CONST. REV.	

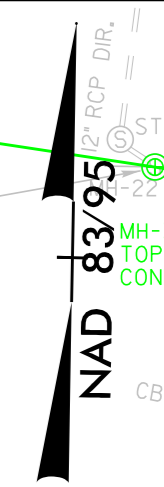

K:\RAL\_Roadway\01036715 U-3315\Roadway\Pro\Utilities By Others\U-3315\_U0-5.dgn

5/6/2015