


K:\PAL_Roadway\01036175 (U-3315)\Roadway\XSC\U3315_rdy_xpl_Y1.dgn
10/24/2014

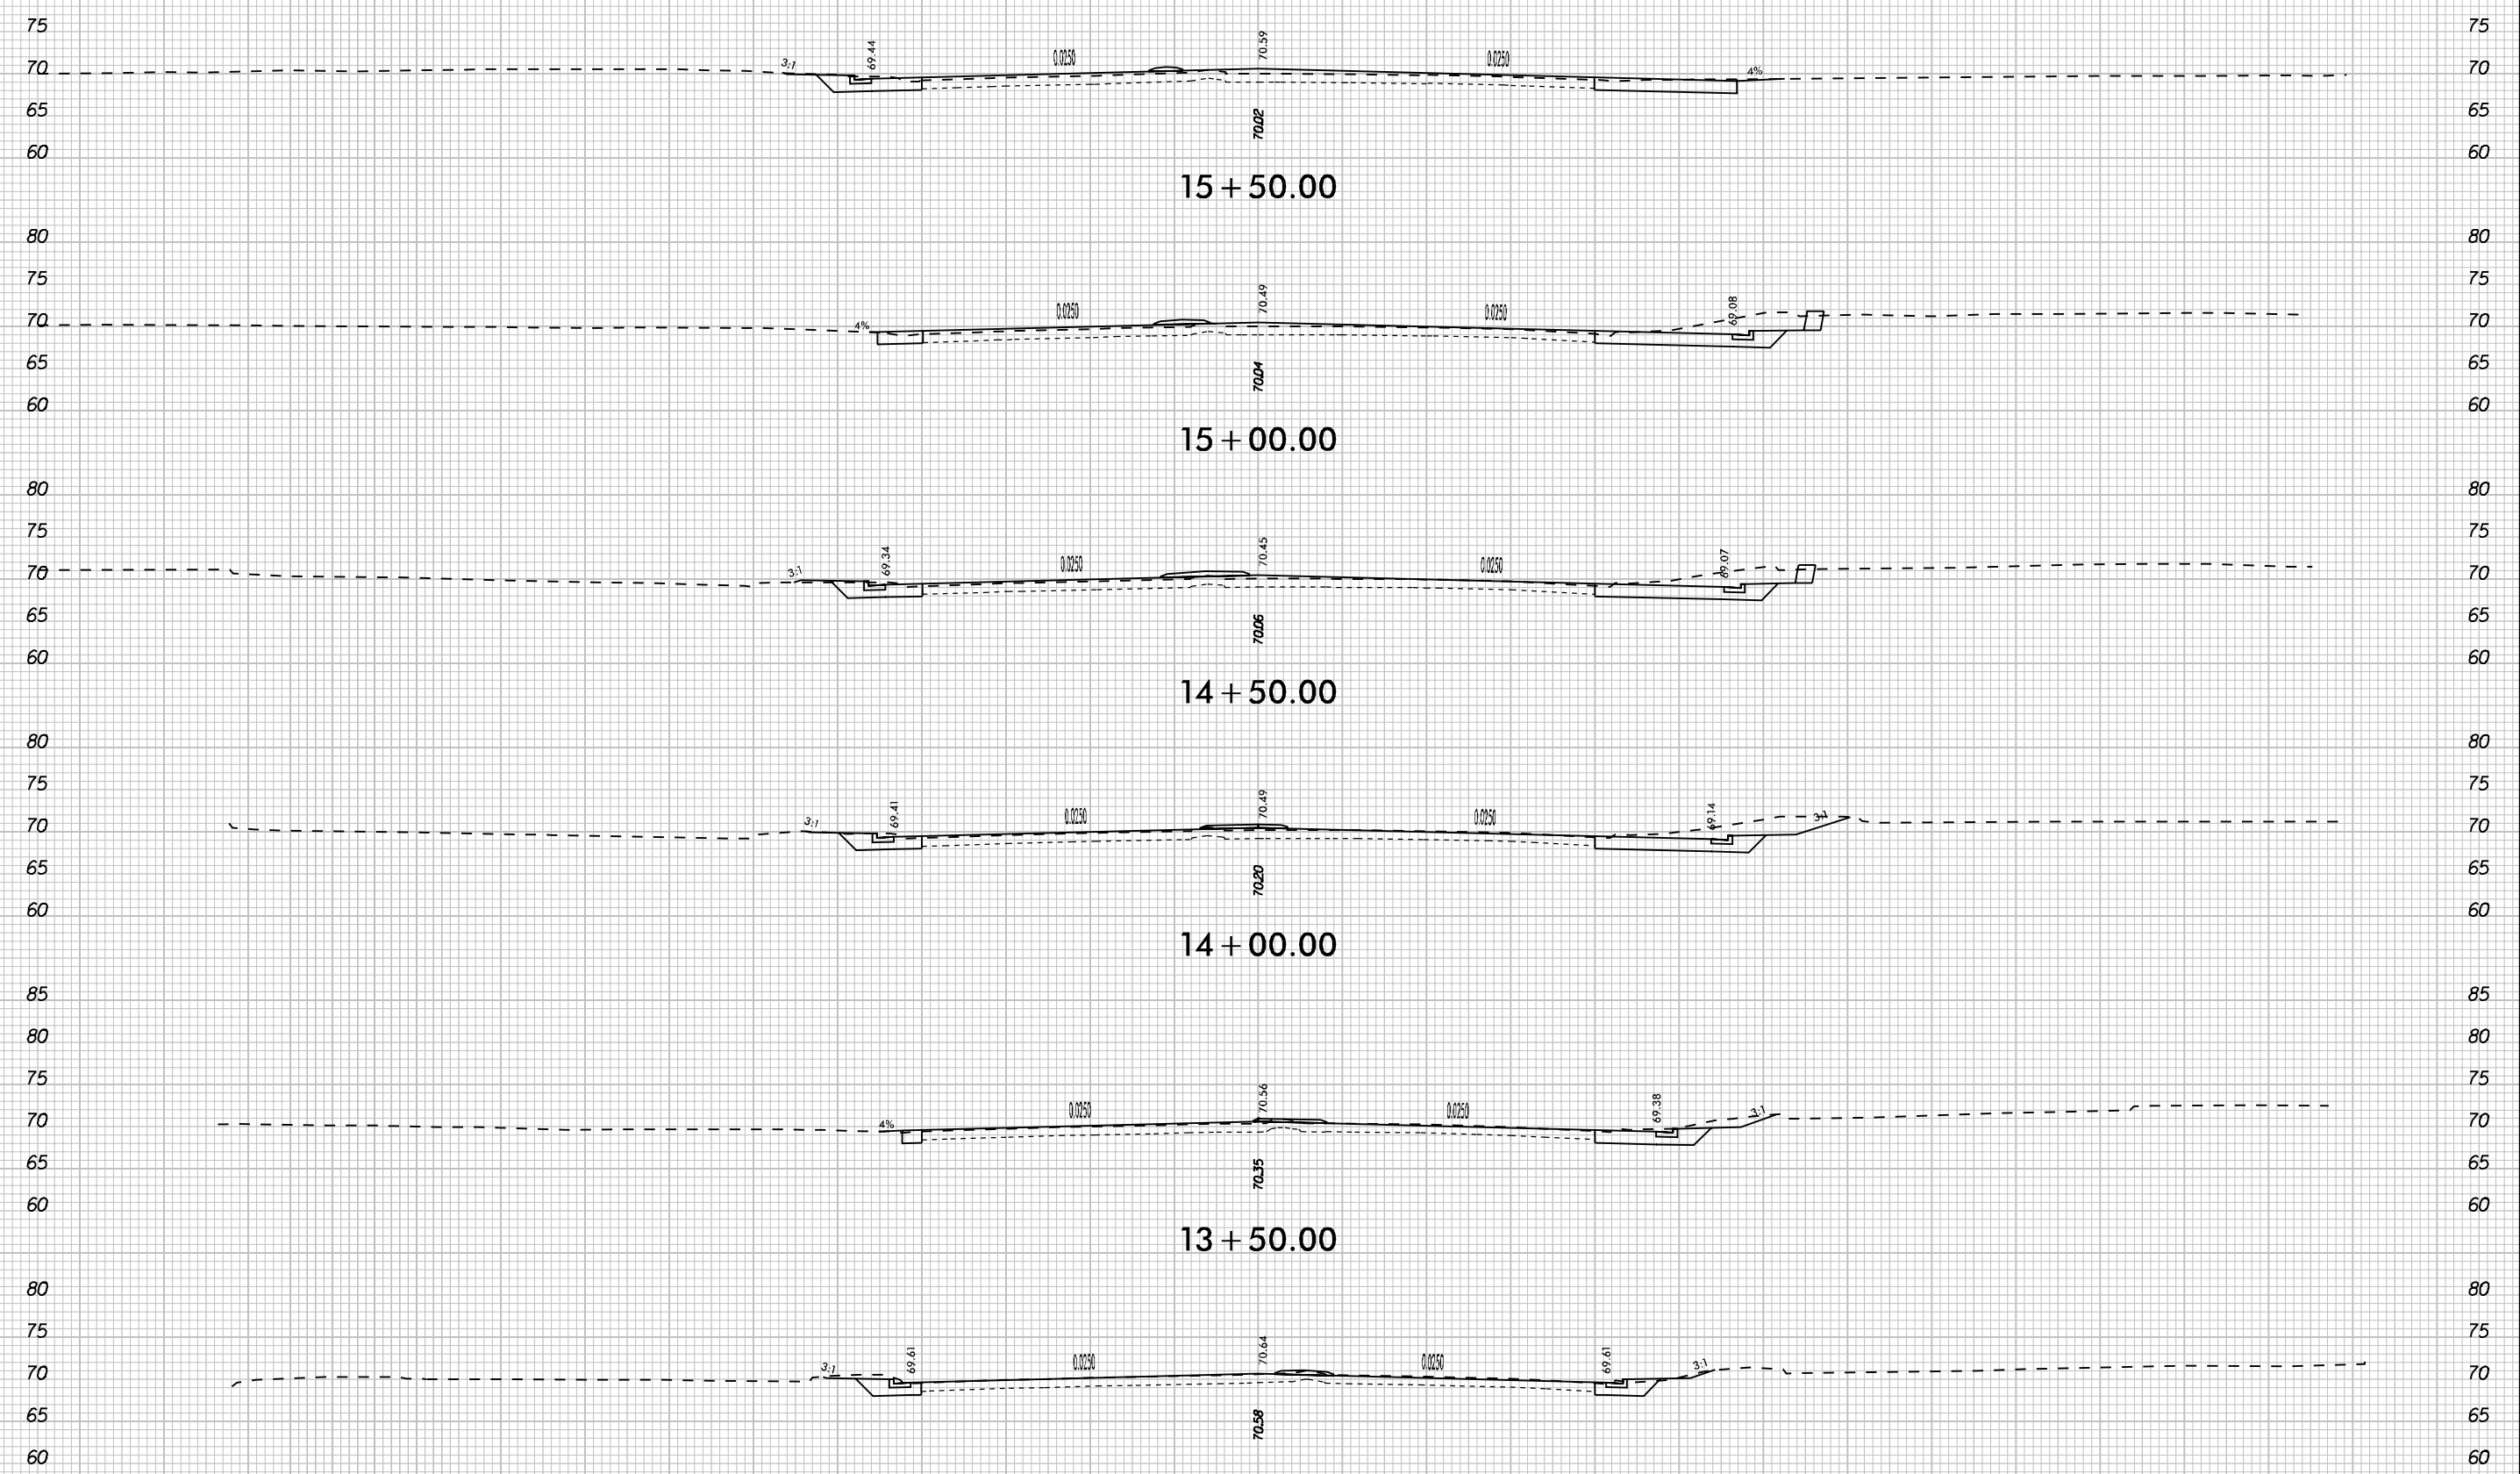

13+00.00
-YI- MEMORIAL DRIVE (US 13/NC 11)

140 130 120 110 100 90 80 70 60 50 40 30 20 10 0 10 20 30 40 50 60 70 80 90 100 110 120 130 140