


K:\PAL_Roadway\01036175 (U-3315)\Roadway\SC\U3315_rdy_xpl_Y7.dgn
10/24/2014

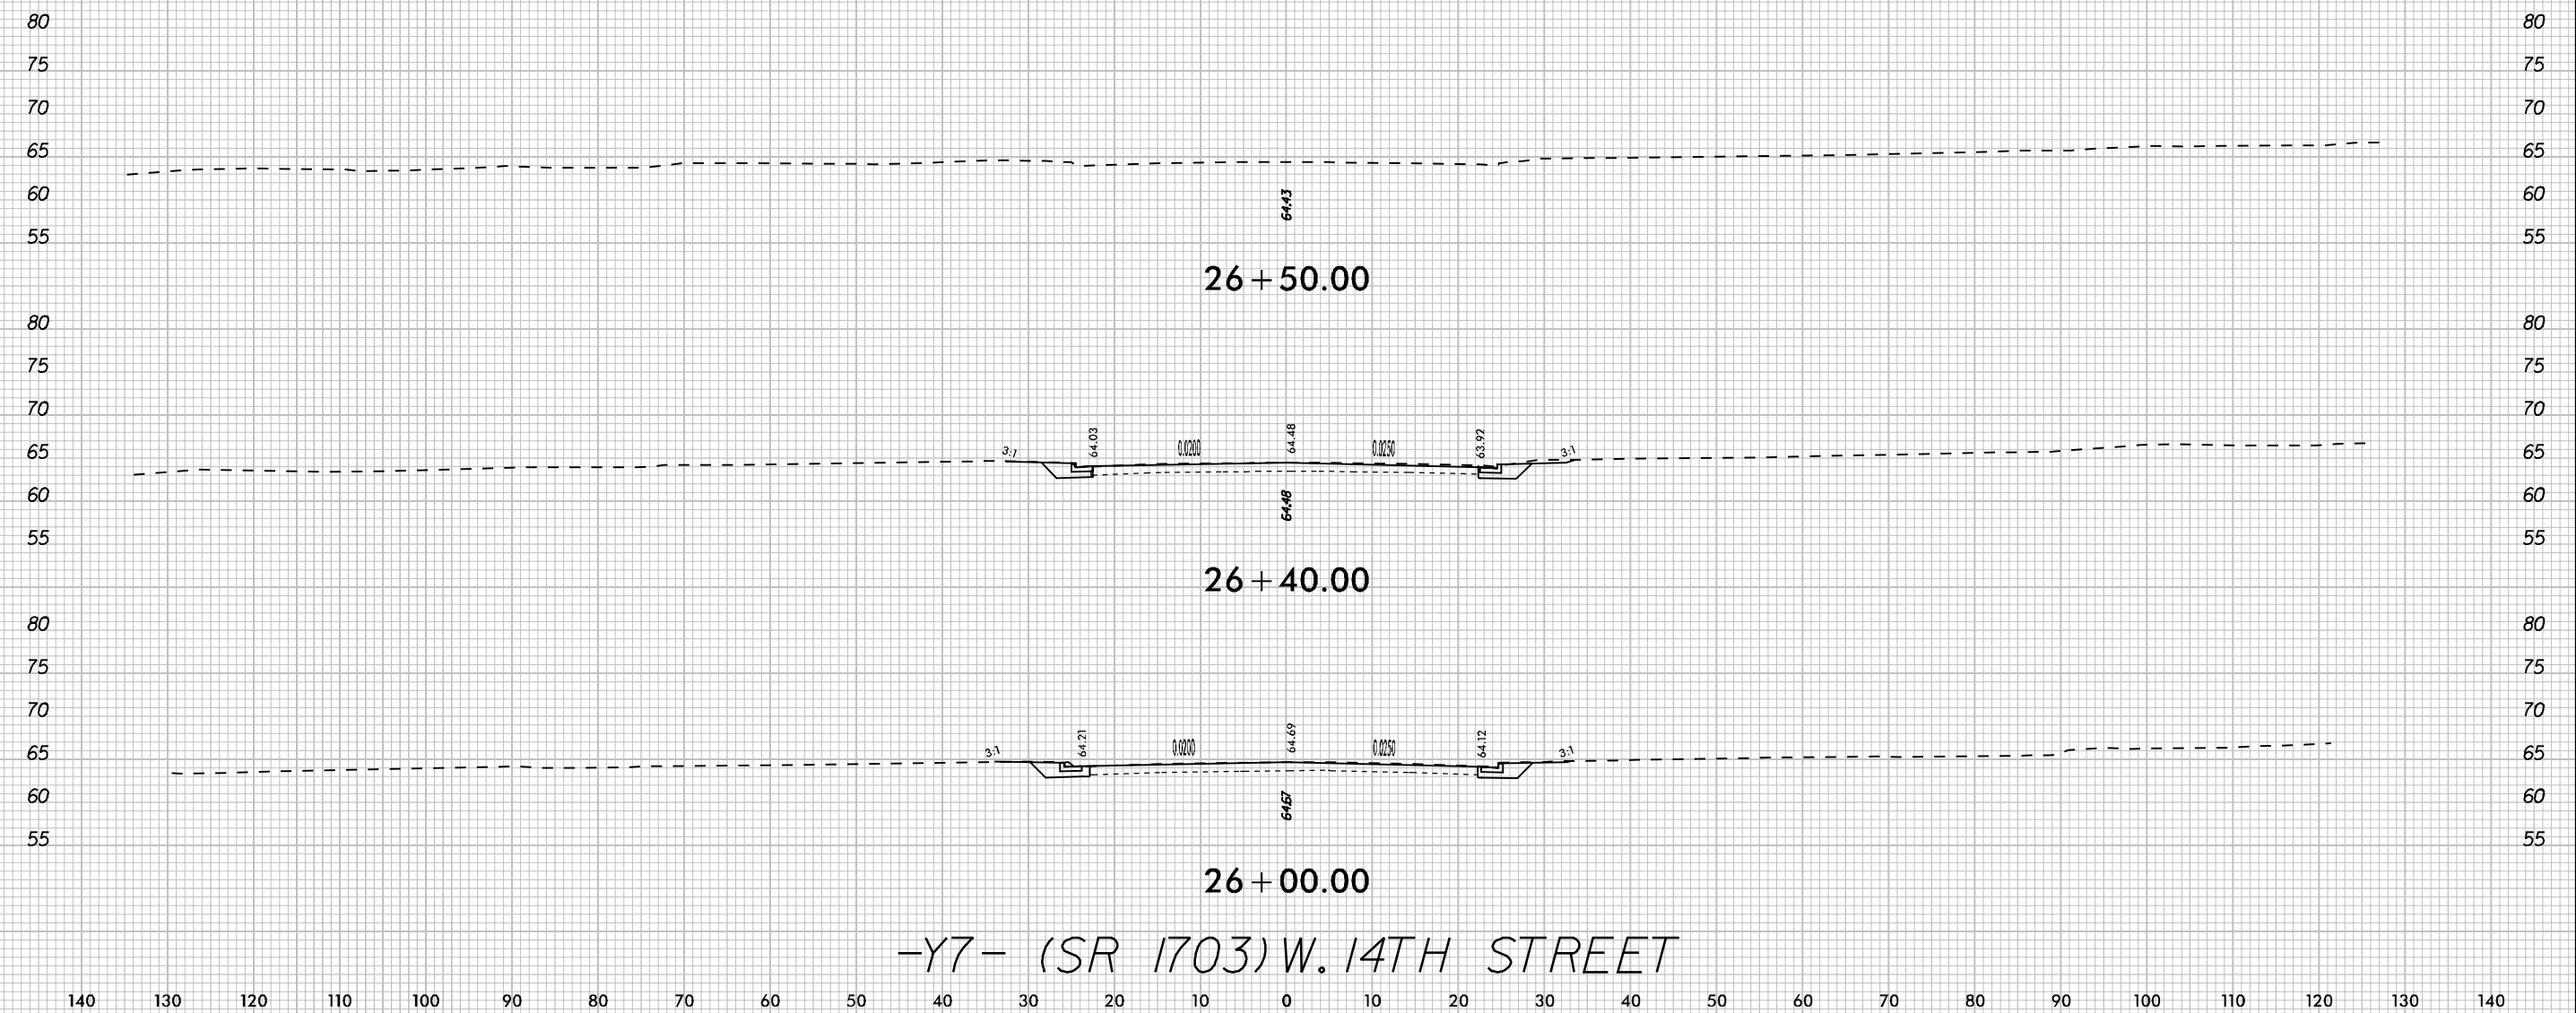

-Y7- (SR 1703) W. 14TH STREET