


K:\PAL\_Roadway\01036175 (U-3315)\Roadway\SCU\3315\_rdy\_xpl\_Y8.dgn  
 10/24/2014

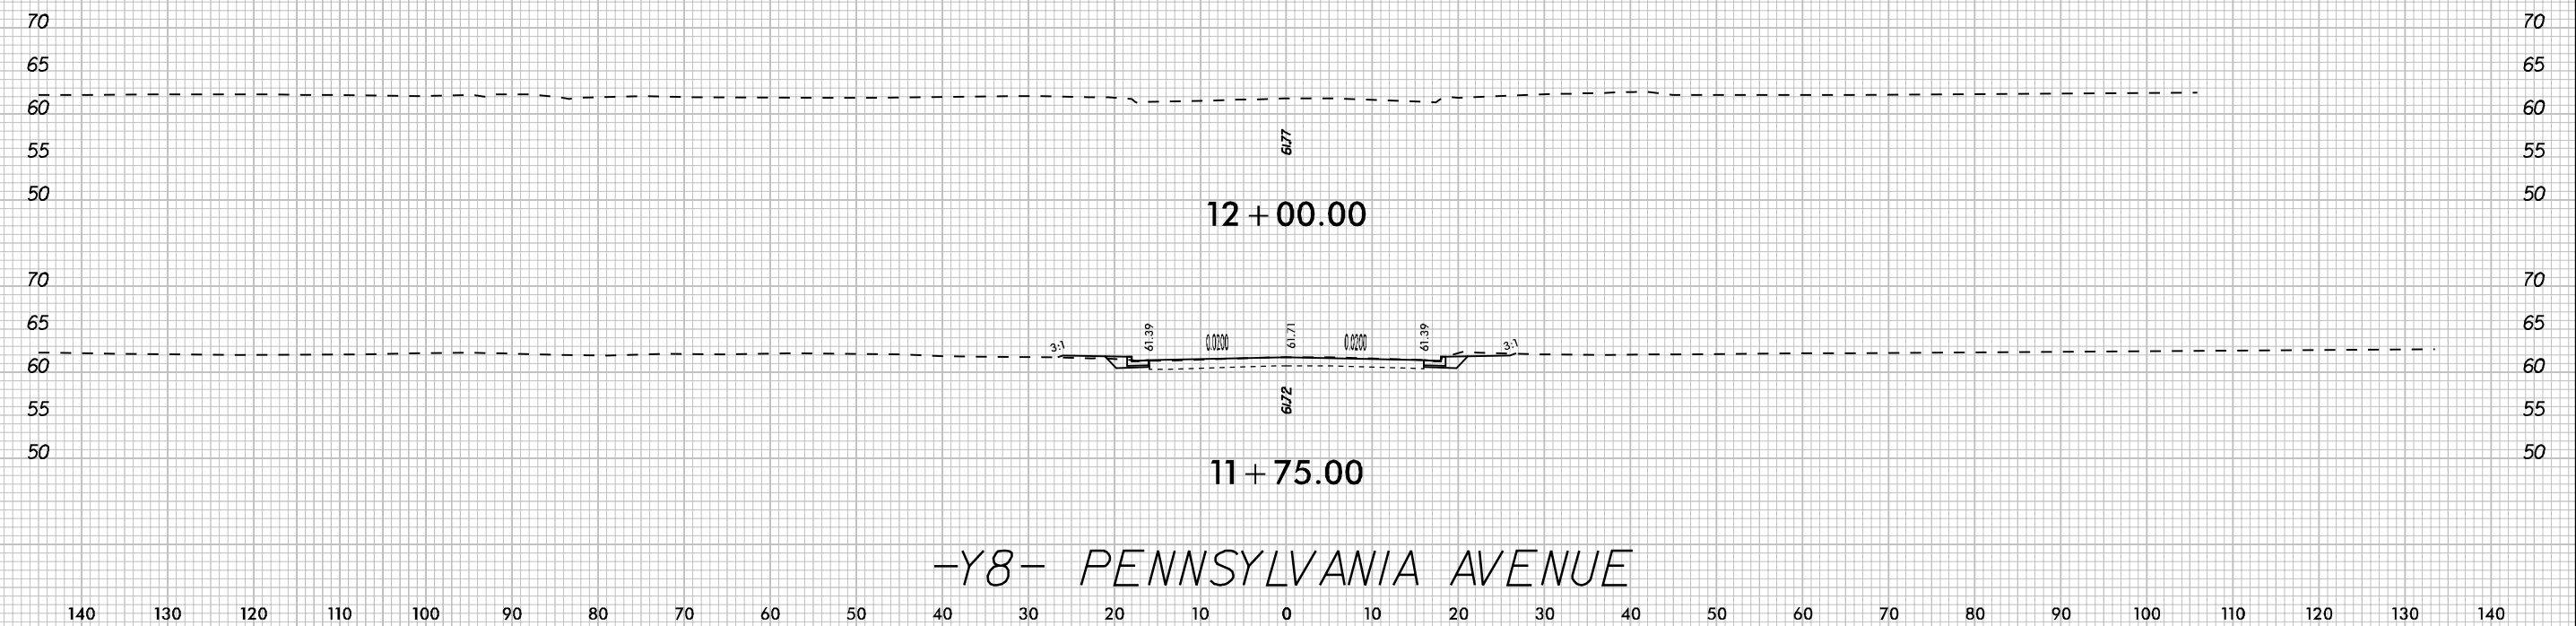

-Y8- PENNSYLVANIA AVENUE