


TOP OF RAIL ELEVATIONS		
TRACK STATION (Y11)	LEFT RAIL	RIGHT RAIL
12+20	58.58	58.56
12+40	58.63	58.63
12+60	58.66	58.65
12+80	58.68	58.67
13+00	58.70	58.70
13+20	58.69	58.70

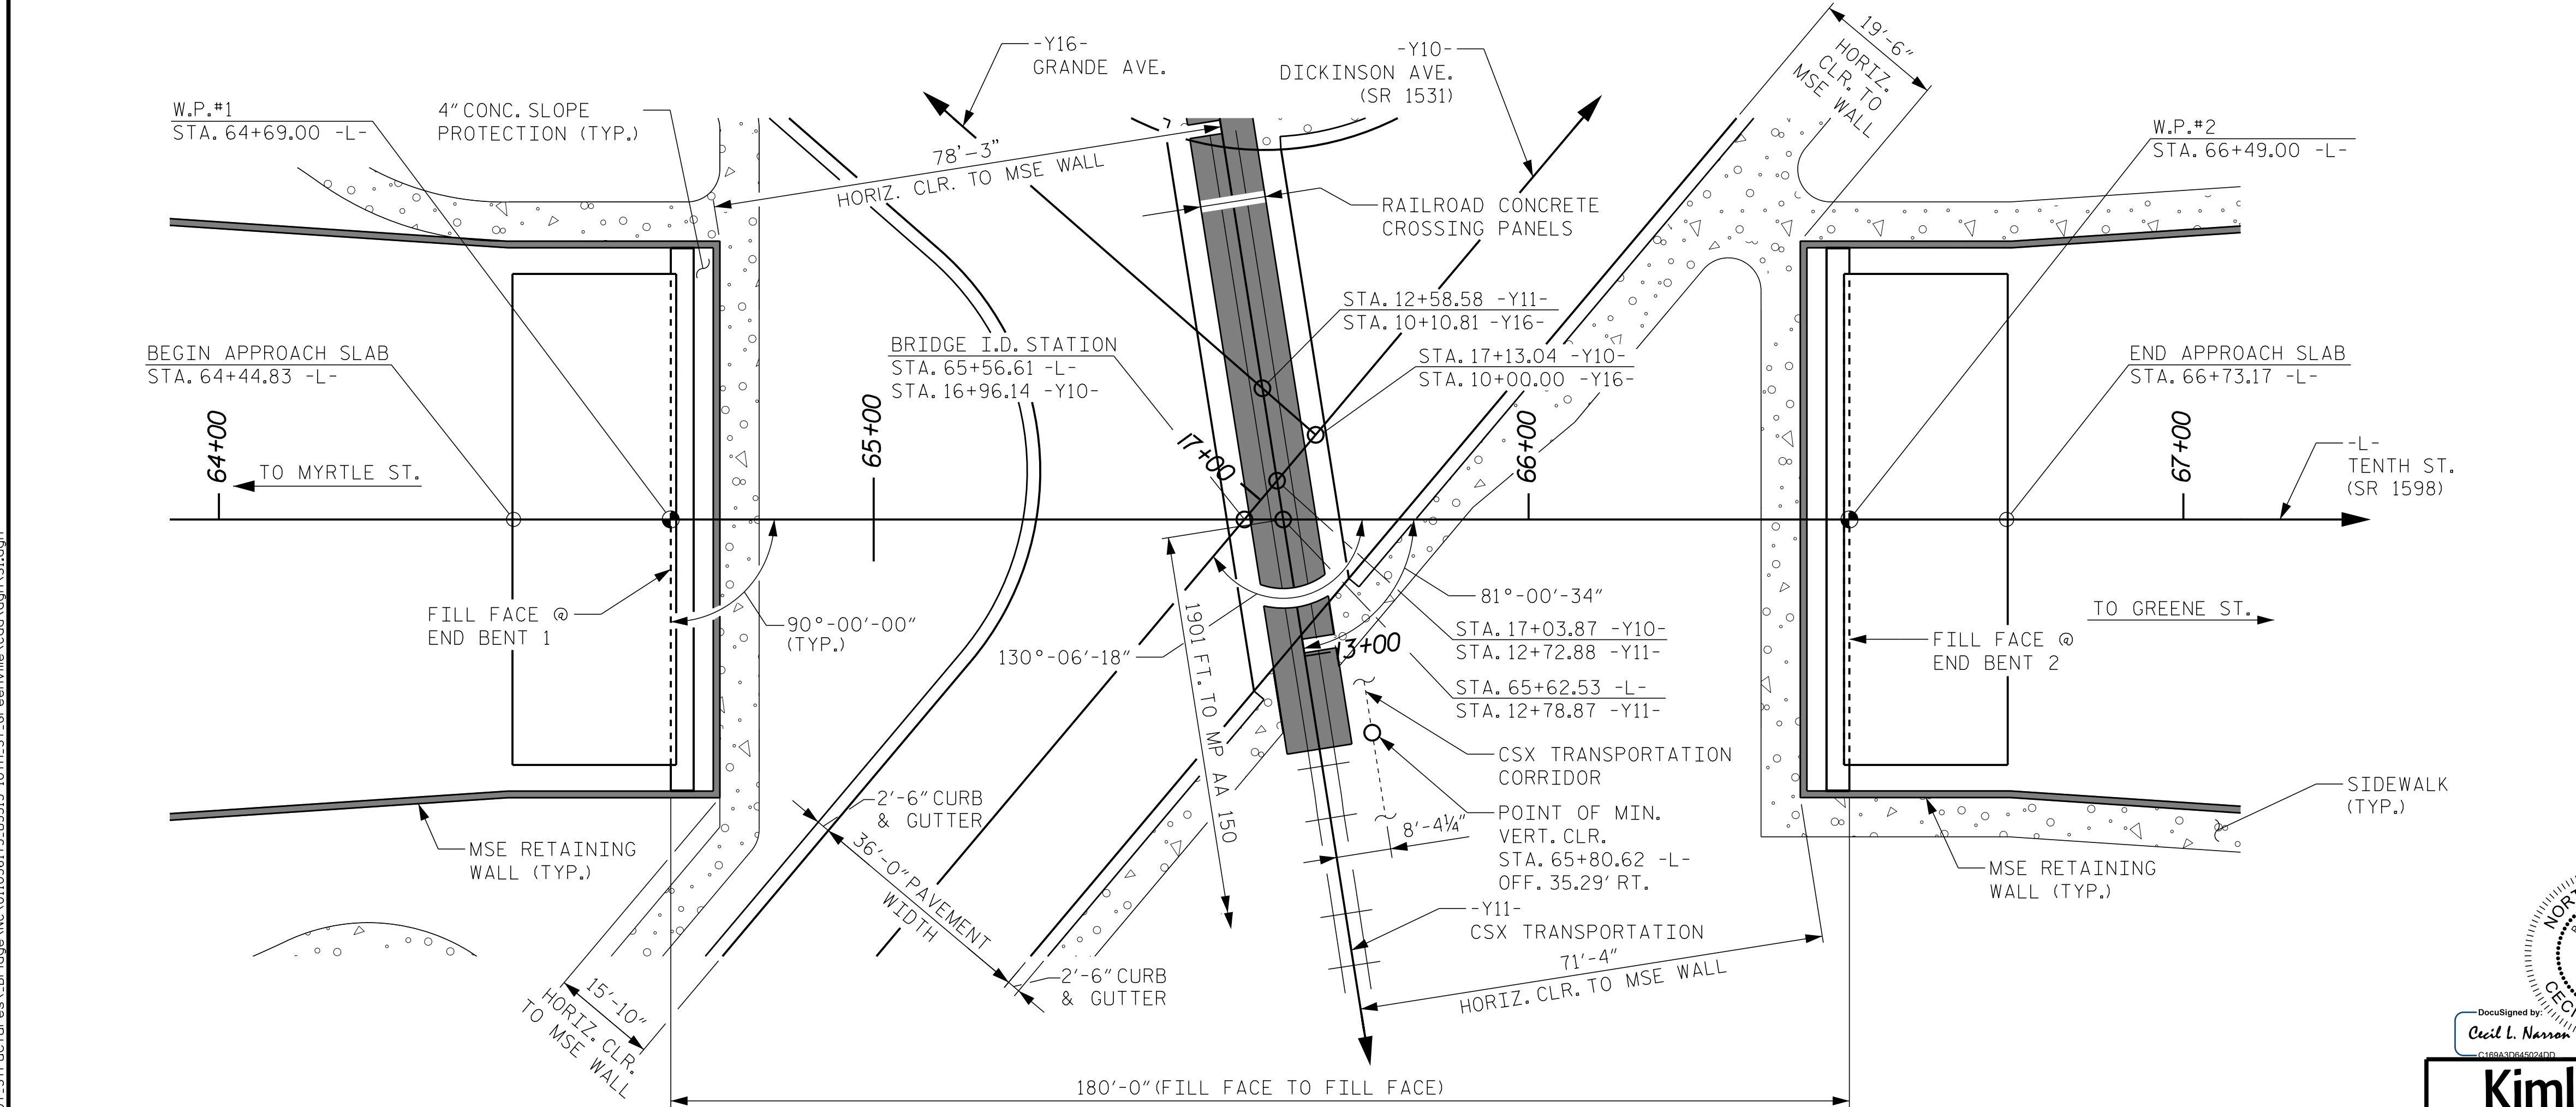


PLAN
(PILES NOT SHOWN IN PLAN VIEW)

PROJECT NO. U-3315
PITT COUNTY
 STATION: 65+56.61 -L-
16+96.14 -Y10-
 MILE POST AA 149.6
 BRIDGE #488

SHEET 1 OF 3

STATE OF NORTH CAROLINA
 DEPARTMENT OF TRANSPORTATION
 RALEIGH
 GENERAL DRAWING
 BRIDGE OVER DICKINSON
 AVE. (SR 1531) AND
 CSX TRANSPORTATION
 ON TENTH ST. CONNECTOR

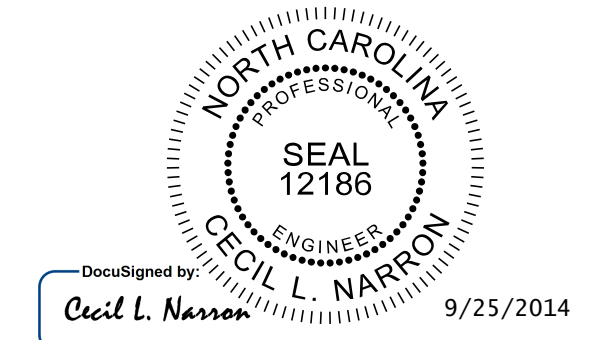

Kimley»Horn
 333 Fayetteville Street, Suite 600
 Raleigh, NC 27601-1772
 Phone (919) 835-1494
 NC LICENSE # F-0102

REVISIONS						SHEET NO.
NO.	BY:	DATE:	NO.	BY:	DATE:	S-1
1			3			TOTAL SHEETS
2			4			33

DRAWN BY: J. I. KIMBLE DATE: 9/14
 CHECKED BY: J. C. WILSON DATE: 9/14
 DESIGN ENGINEER OF RECORD: C.L. NARRON DATE: 9/14

K:\BIDI_Structures\Bridges\NC\01036175\03315-10th.St.-Greenville.Cad\egm.St.dgn 9/25/2014