



**PLATE GIRDER ELEVATION**  
 (CONNECTOR PLATES NOT SHOWN FOR CLARITY)

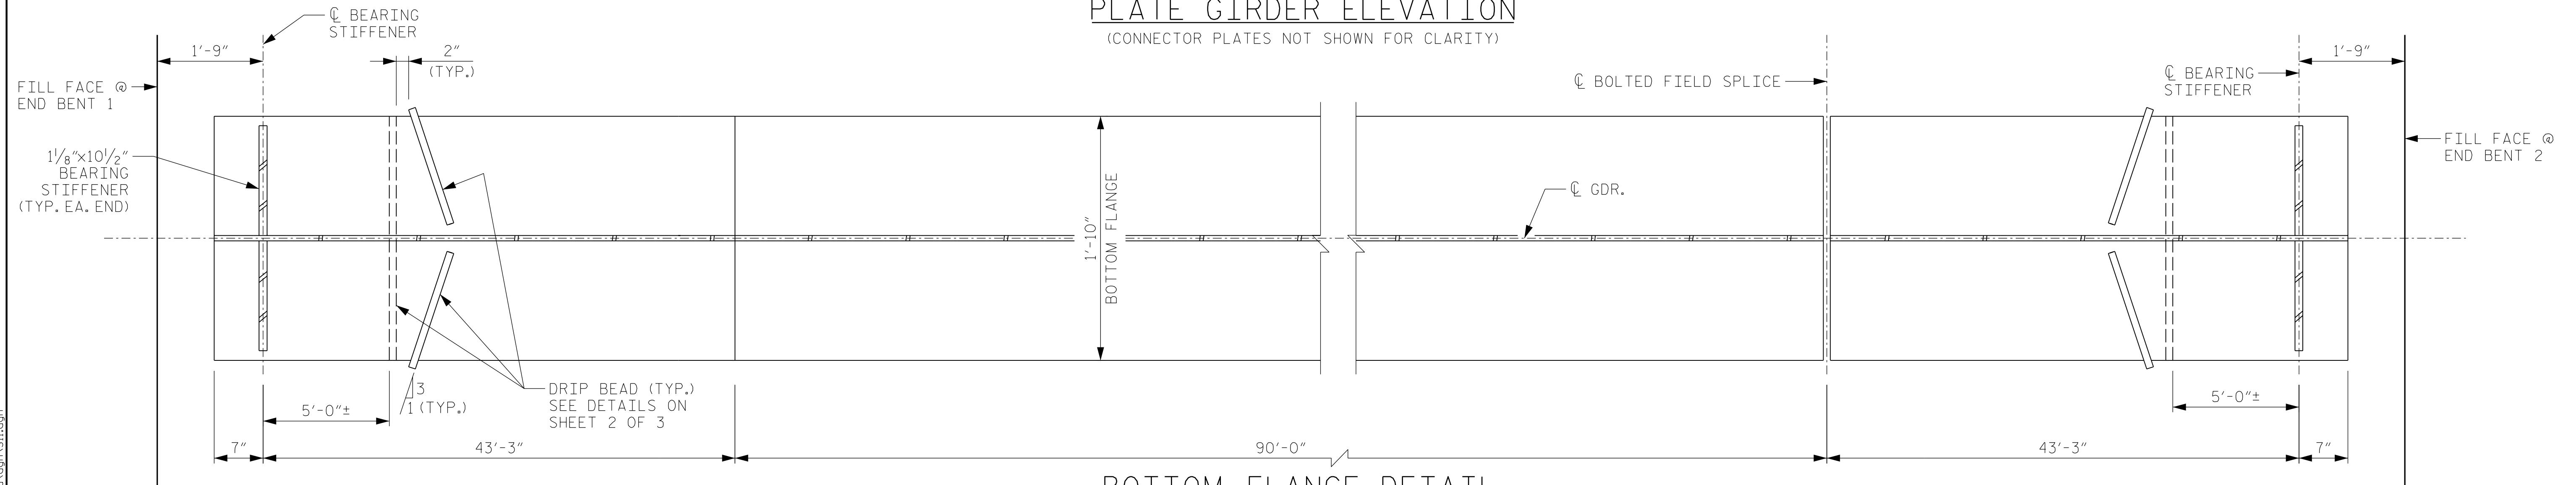


**BOTTOM FLANGE DETAIL**  
 (CONNECTOR PLATES NOT SHOWN FOR CLARITY)

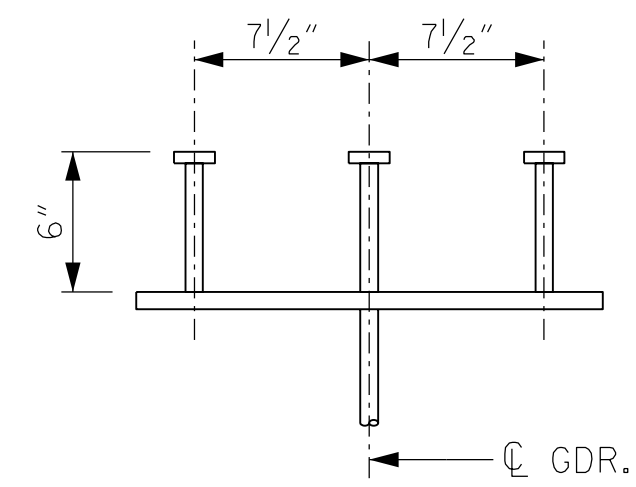

**TOP FLANGE SHEAR STUD DETAIL**  
 (TYP. EA. GDR.)

\* GRIND SMOOTH AND FLUSH ON OUTER FACE OF EXTERIOR GIRDERS

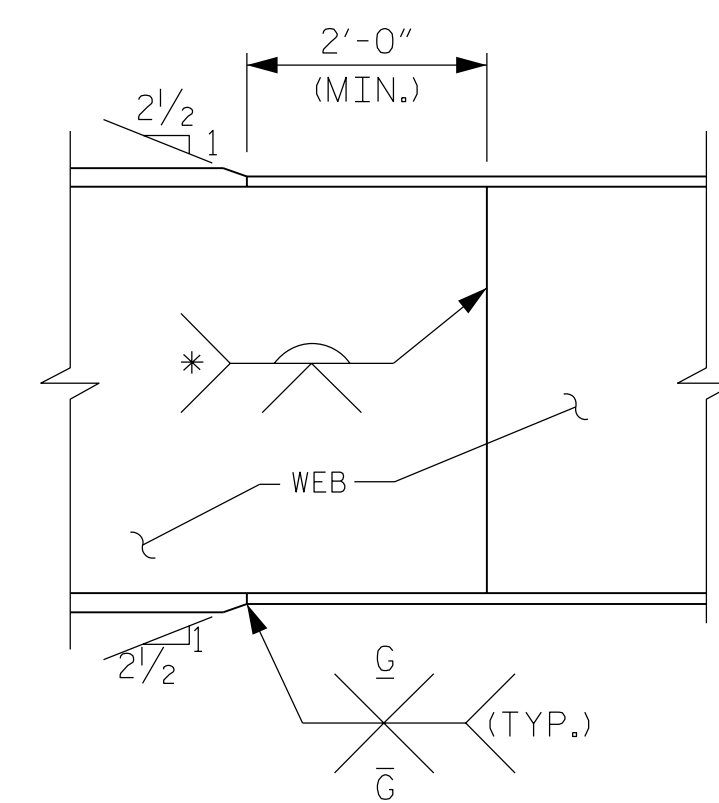

**TYPICAL FLANGE JOINT WEB BUTT JOINT DETAIL**

PROJECT NO. U-3315  
PITT COUNTY  
 STATION: 65+56.61 -L-  
16+96.14 -Y10-  
 SHEET 1 OF 3



**Kimley»Horn**  
 333 Fayetteville Street, Suite 600  
 Raleigh, NC 27601-1772  
 Phone (919) 835-1494  
 NC LICENSE # F-0102

STATE OF NORTH CAROLINA  
 DEPARTMENT OF TRANSPORTATION  
 RALEIGH  
 SUPERSTRUCTURE  
 STRUCTURAL STEEL  
 DETAILS

REVISIONS						SHEET NO.
NO.	BY:	DATE:	NO.	BY:	DATE:	S-11
1			3			TOTAL SHEETS
2			4			33

K:\PDI\_Structures\Bridges\NC\01036175\_U3315-10th.St.-Greenville\Cad\gdm\Stl.dgn 6/4/2015

DRAWN BY: J. I. KIMBLE DATE: 5/15  
 CHECKED BY: J. C. WILSON DATE: 5/15  
 DESIGN ENGINEER OF RECORD: C.L. NARRON DATE: 5/15

This document, together with the concepts and designs presented herein, is an instrument of service, prepared only for the specific project and client for which it was prepared. It is not to be used for any other project without written authorization and approval by Kimley-Horn and Associates, Inc. shall be without liability to Kimley-Horn and Associates, Inc.  
 Copyright Kimley-Horn and Associates, Inc., 2014