


COPING DETAILS

AT THE CONTRACTOR'S OPTION, CONNECT COPING TO PANELS WITH DOWELS OR EXTEND COPING DOWN BACK OF PANELS.
*SEE ROADWAY PLANS FOR FINISHED GRADE DETAILS.

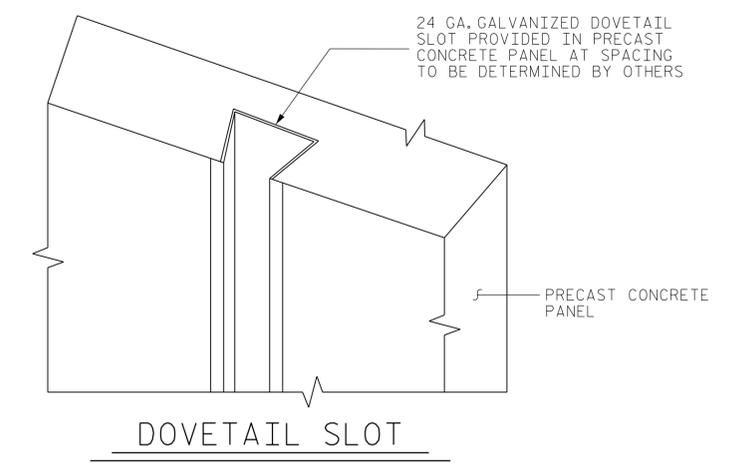

DOVETAIL SLOT

MSE WALL WITH PRECAST PANELS AND BRICK FACADE - TYPICAL SECTION

*SEE ROADWAY PLANS FOR FINISHED GRADE DETAILS.
**SEE MSE RETAINING WALLS PROVISION FOR EMBEDMENT AND REINFORCEMENT LENGTH REQUIREMENTS.

Kimley»Horn
333 Fayetteville Street, Suite 600
Raleigh, NC 27601-1772
Phone (919) 835-1494 NC LICENSE # F-0102

This document, together with the concepts and designs presented herein, as an instrument of services, is intended only for the specific purpose and client for which it was prepared. Reuse of and improper reliance of this document without written authorization and approval by Kimley-Horn and Associates, Inc. shall be without liability to Kimley-Horn and Associates, Inc.
Copyright Kimley-Horn and Associates, Inc., 2014

Terracon
2401 BRENTWOOD ROAD RALEIGH, NC 27604
PH. (919) 873-2211 FAX. (919) 873-9555

10TH STREET BRIDGE OVER DICKINSON AVE (SR 1531) AND CSX RAILROAD

REVISIONS					
NO.	BY	DATE	NO.	BY	DATE
1	MJA	8/2014	3		
2			4		