
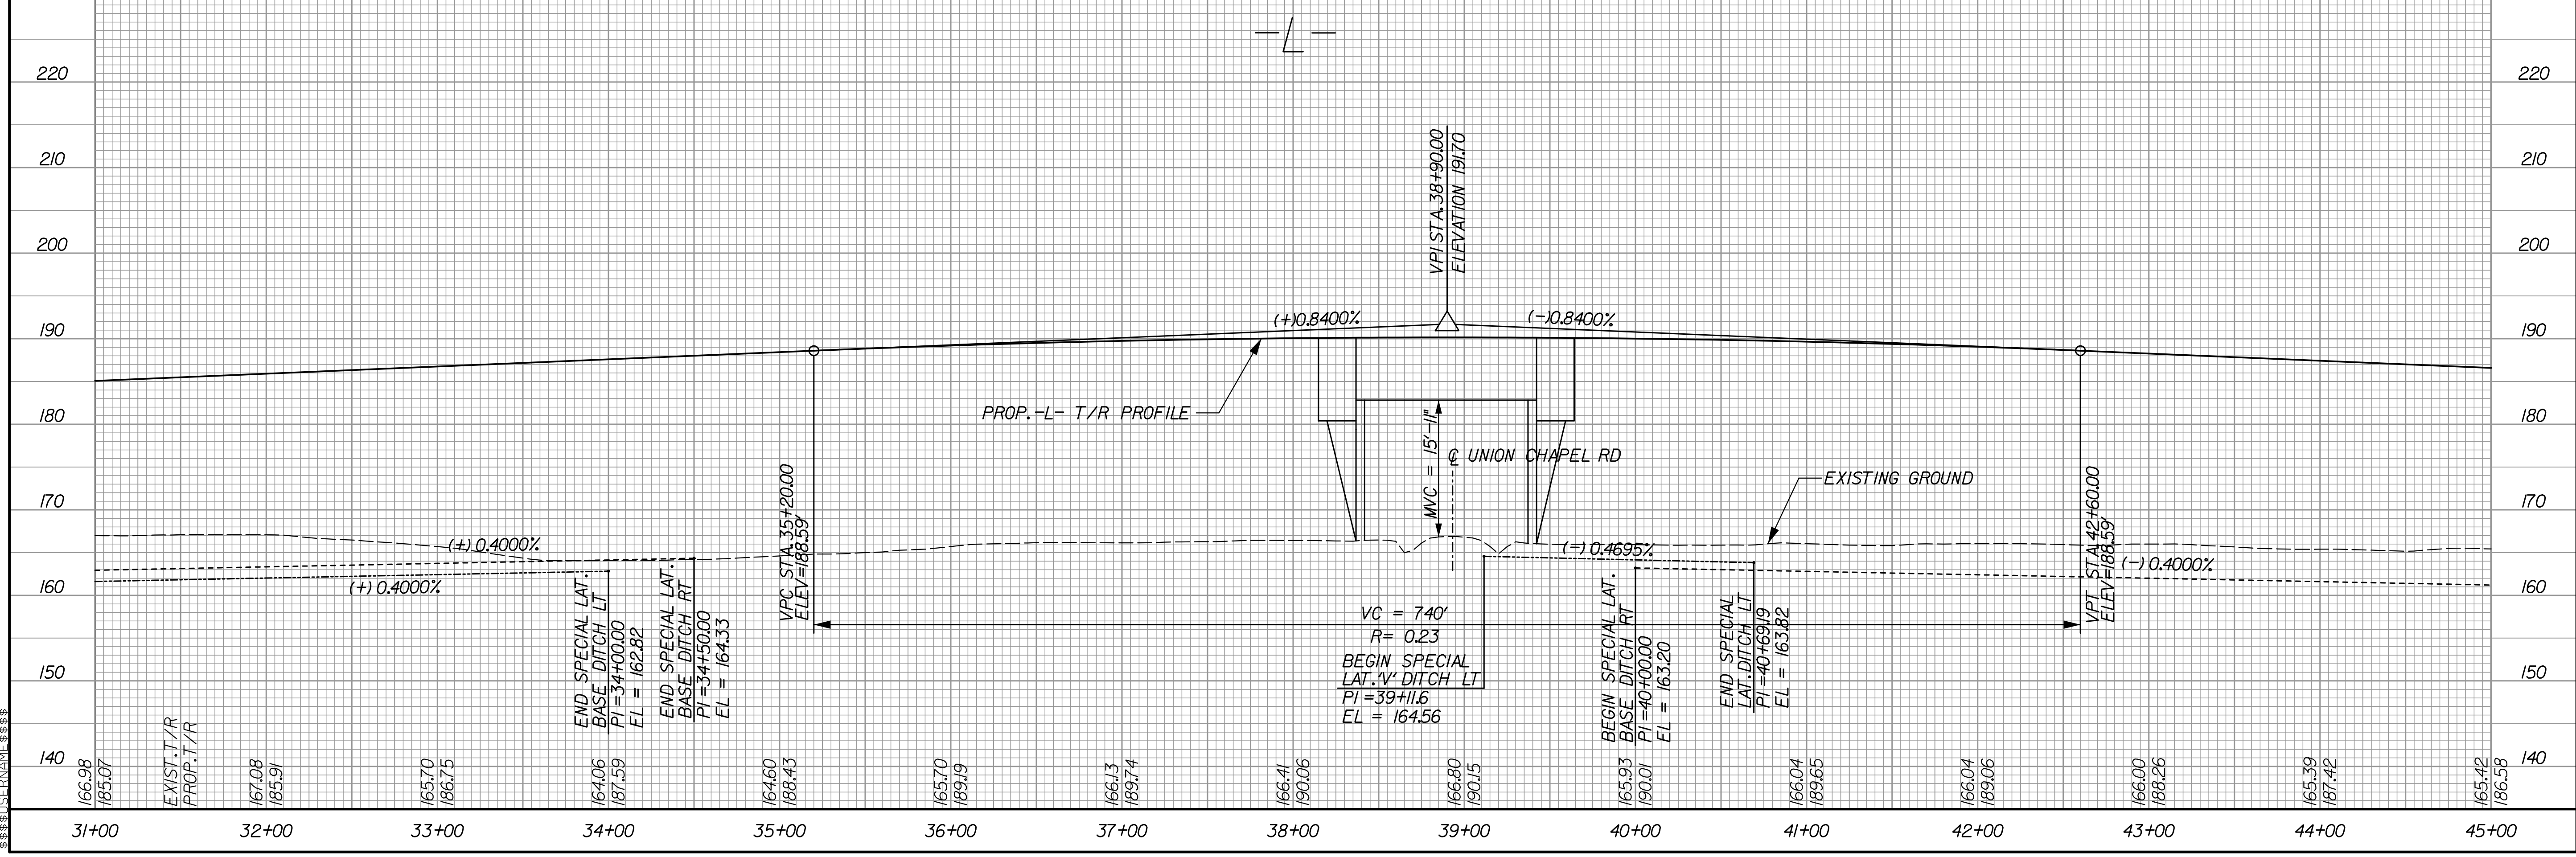


RAILROAD DESIGN ENGINEER	HYDRAULICS ENGINEER

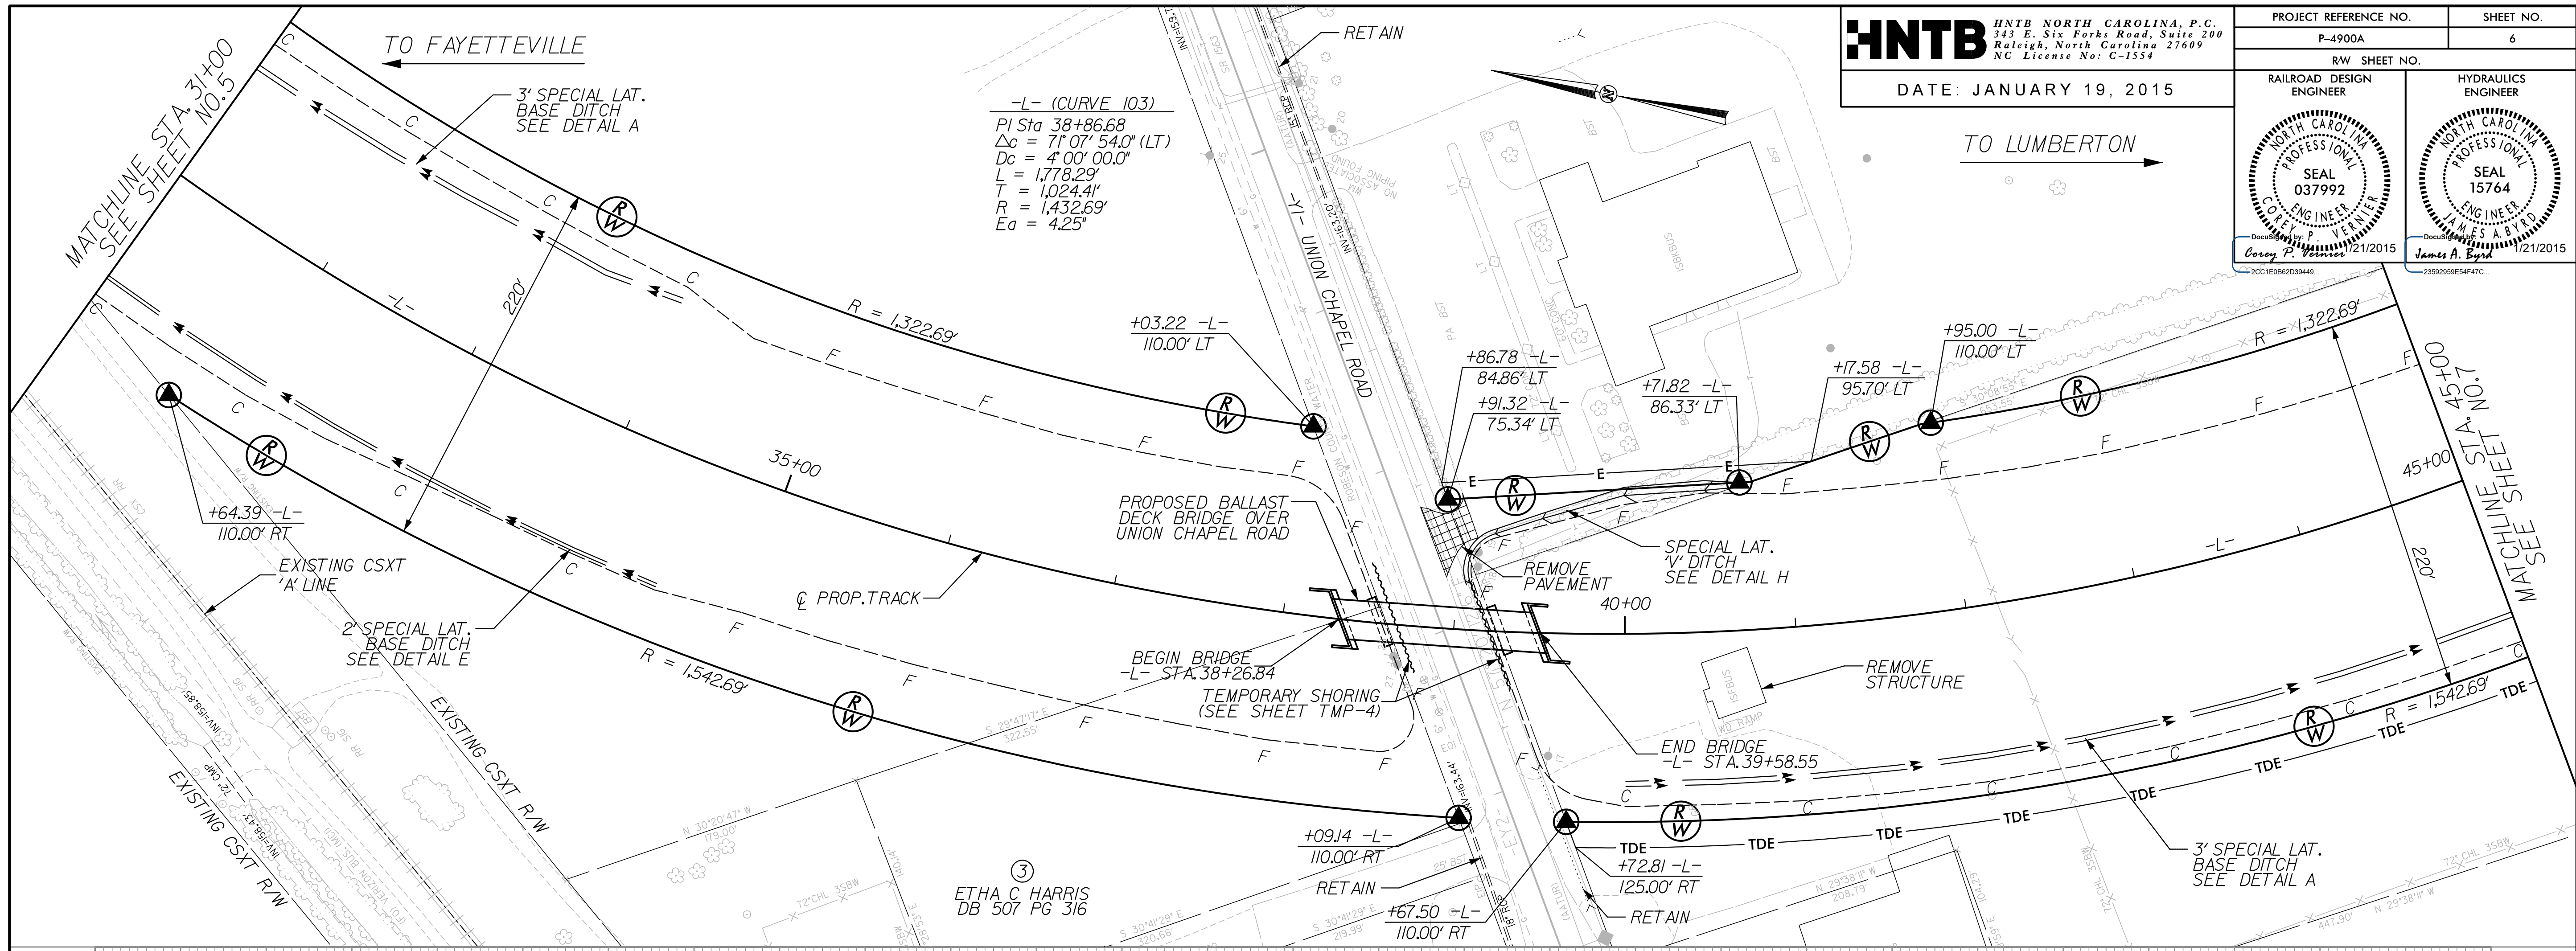

6:32:01 PM  
 embroke\_psh\_06.dgn  
 \$\$\$\$  
 \$\$\$\$