


CLEARING AND GRUBBING  
 EROSION CONTROL FOR  
 CONSTRUCTION SHEET 04

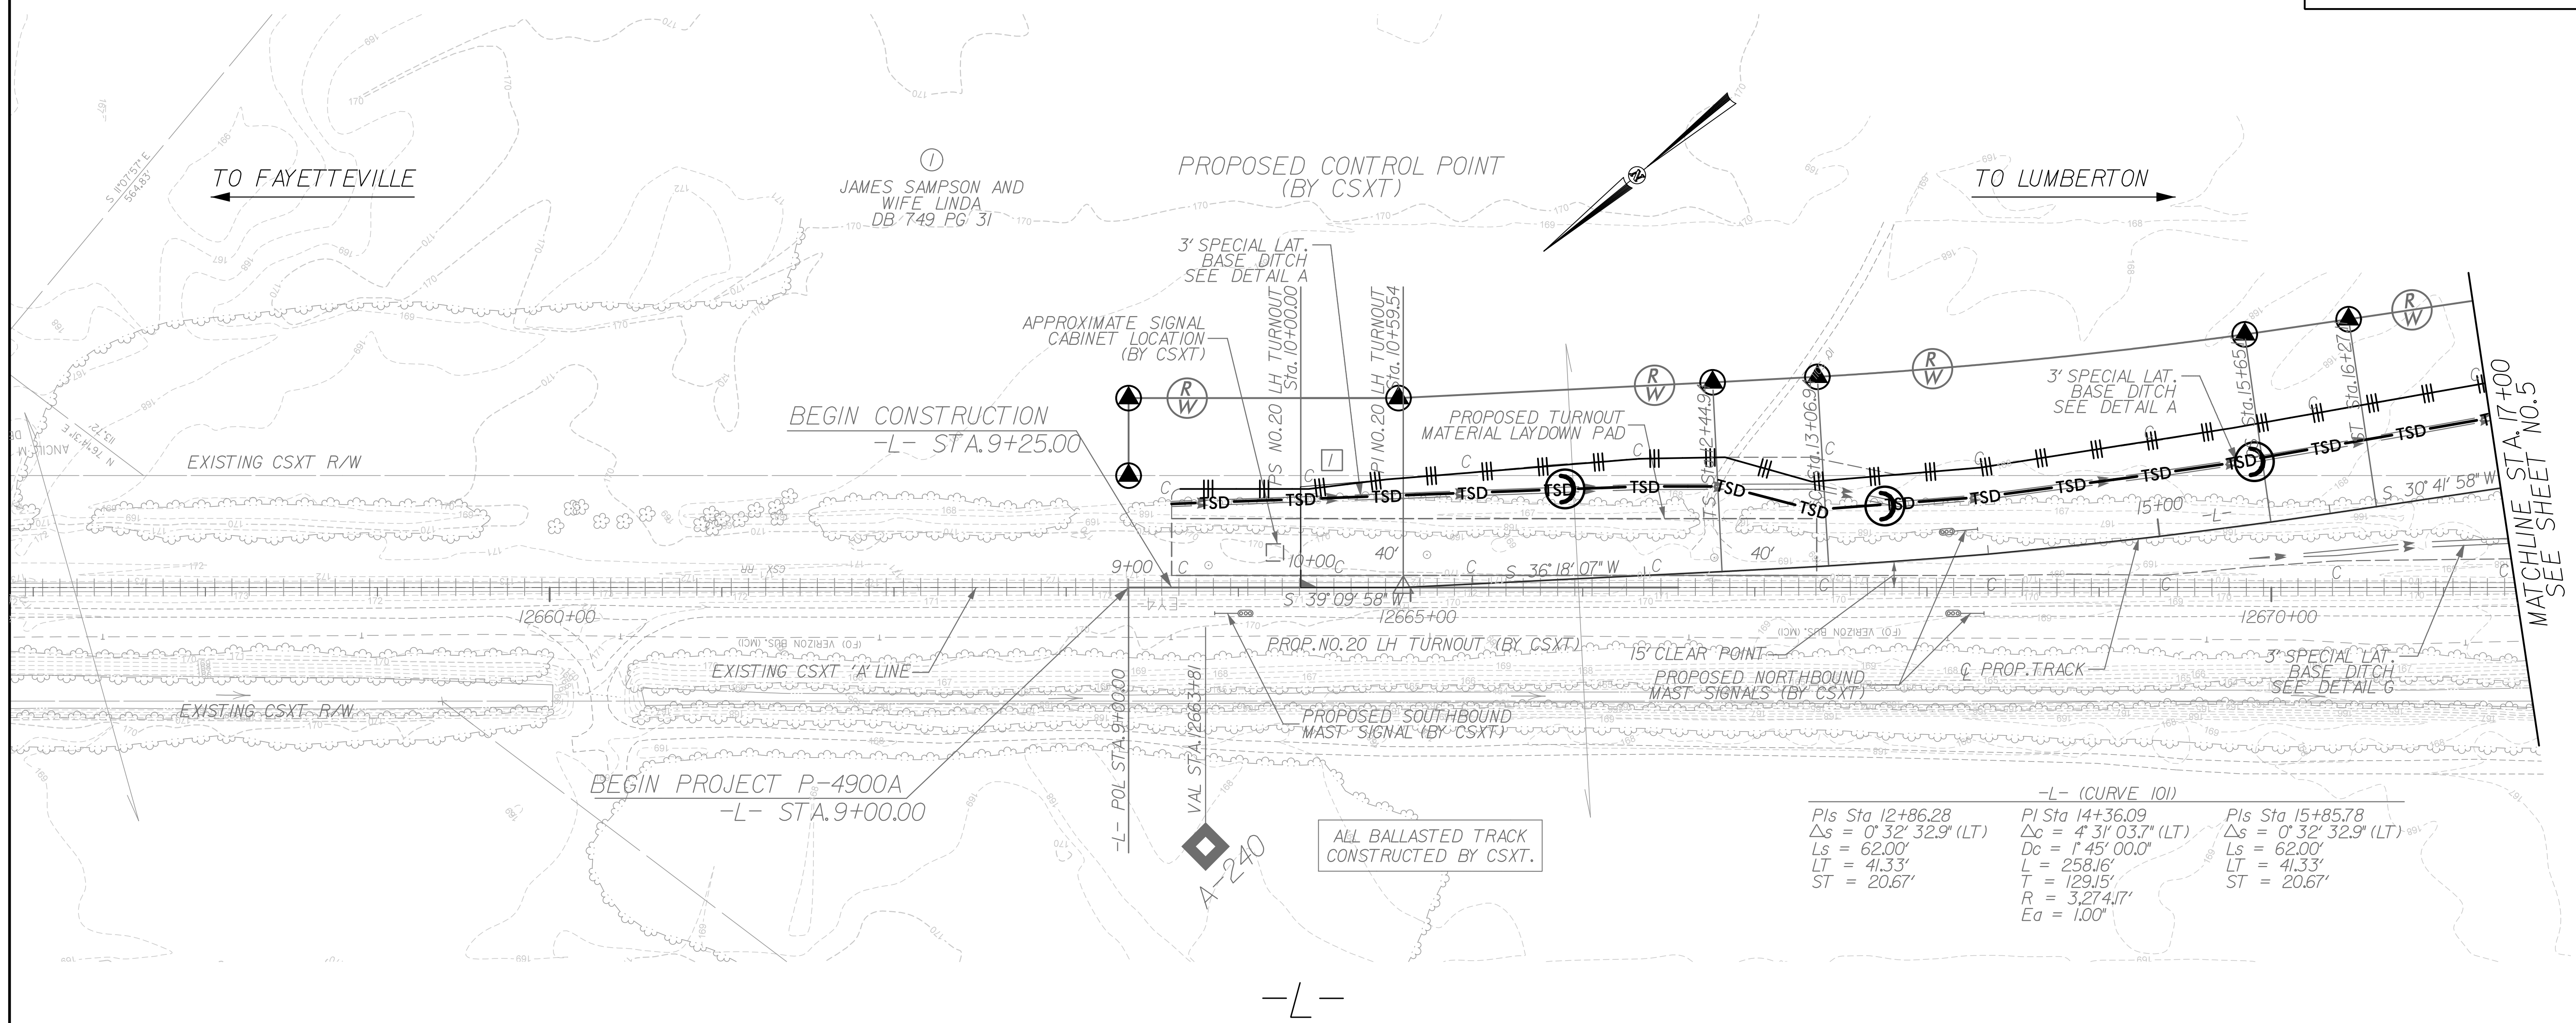

-L- (CURVE 101)		
PIs Sta 12+86.28	PI Sta 14+36.09	PIs Sta 15+85.78
$\Delta s = 0' 32' 32.9"$ (LT)	$\Delta c = 4' 31' 03.7"$ (LT)	$\Delta s = 0' 32' 32.9"$ (LT)
Ls = 62.00'	Dc = 1' 45' 00.0"	Ls = 62.00'
LT = 41.33'	L = 258.16'	LT = 41.33'
ST = 20.67'	T = 129.15'	ST = 20.67'
	R = 3,274.17'	
	Ea = 1.00"	

ALL BALLASTED TRACK  
 CONSTRUCTED BY CSXT.

-L-