


### UTILITIES BY OTHERS

NOTE:  
ALL PROPOSED UTILITY WORK  
SHOWN ON THIS SHEET WILL  
BE DONE BY OTHERS

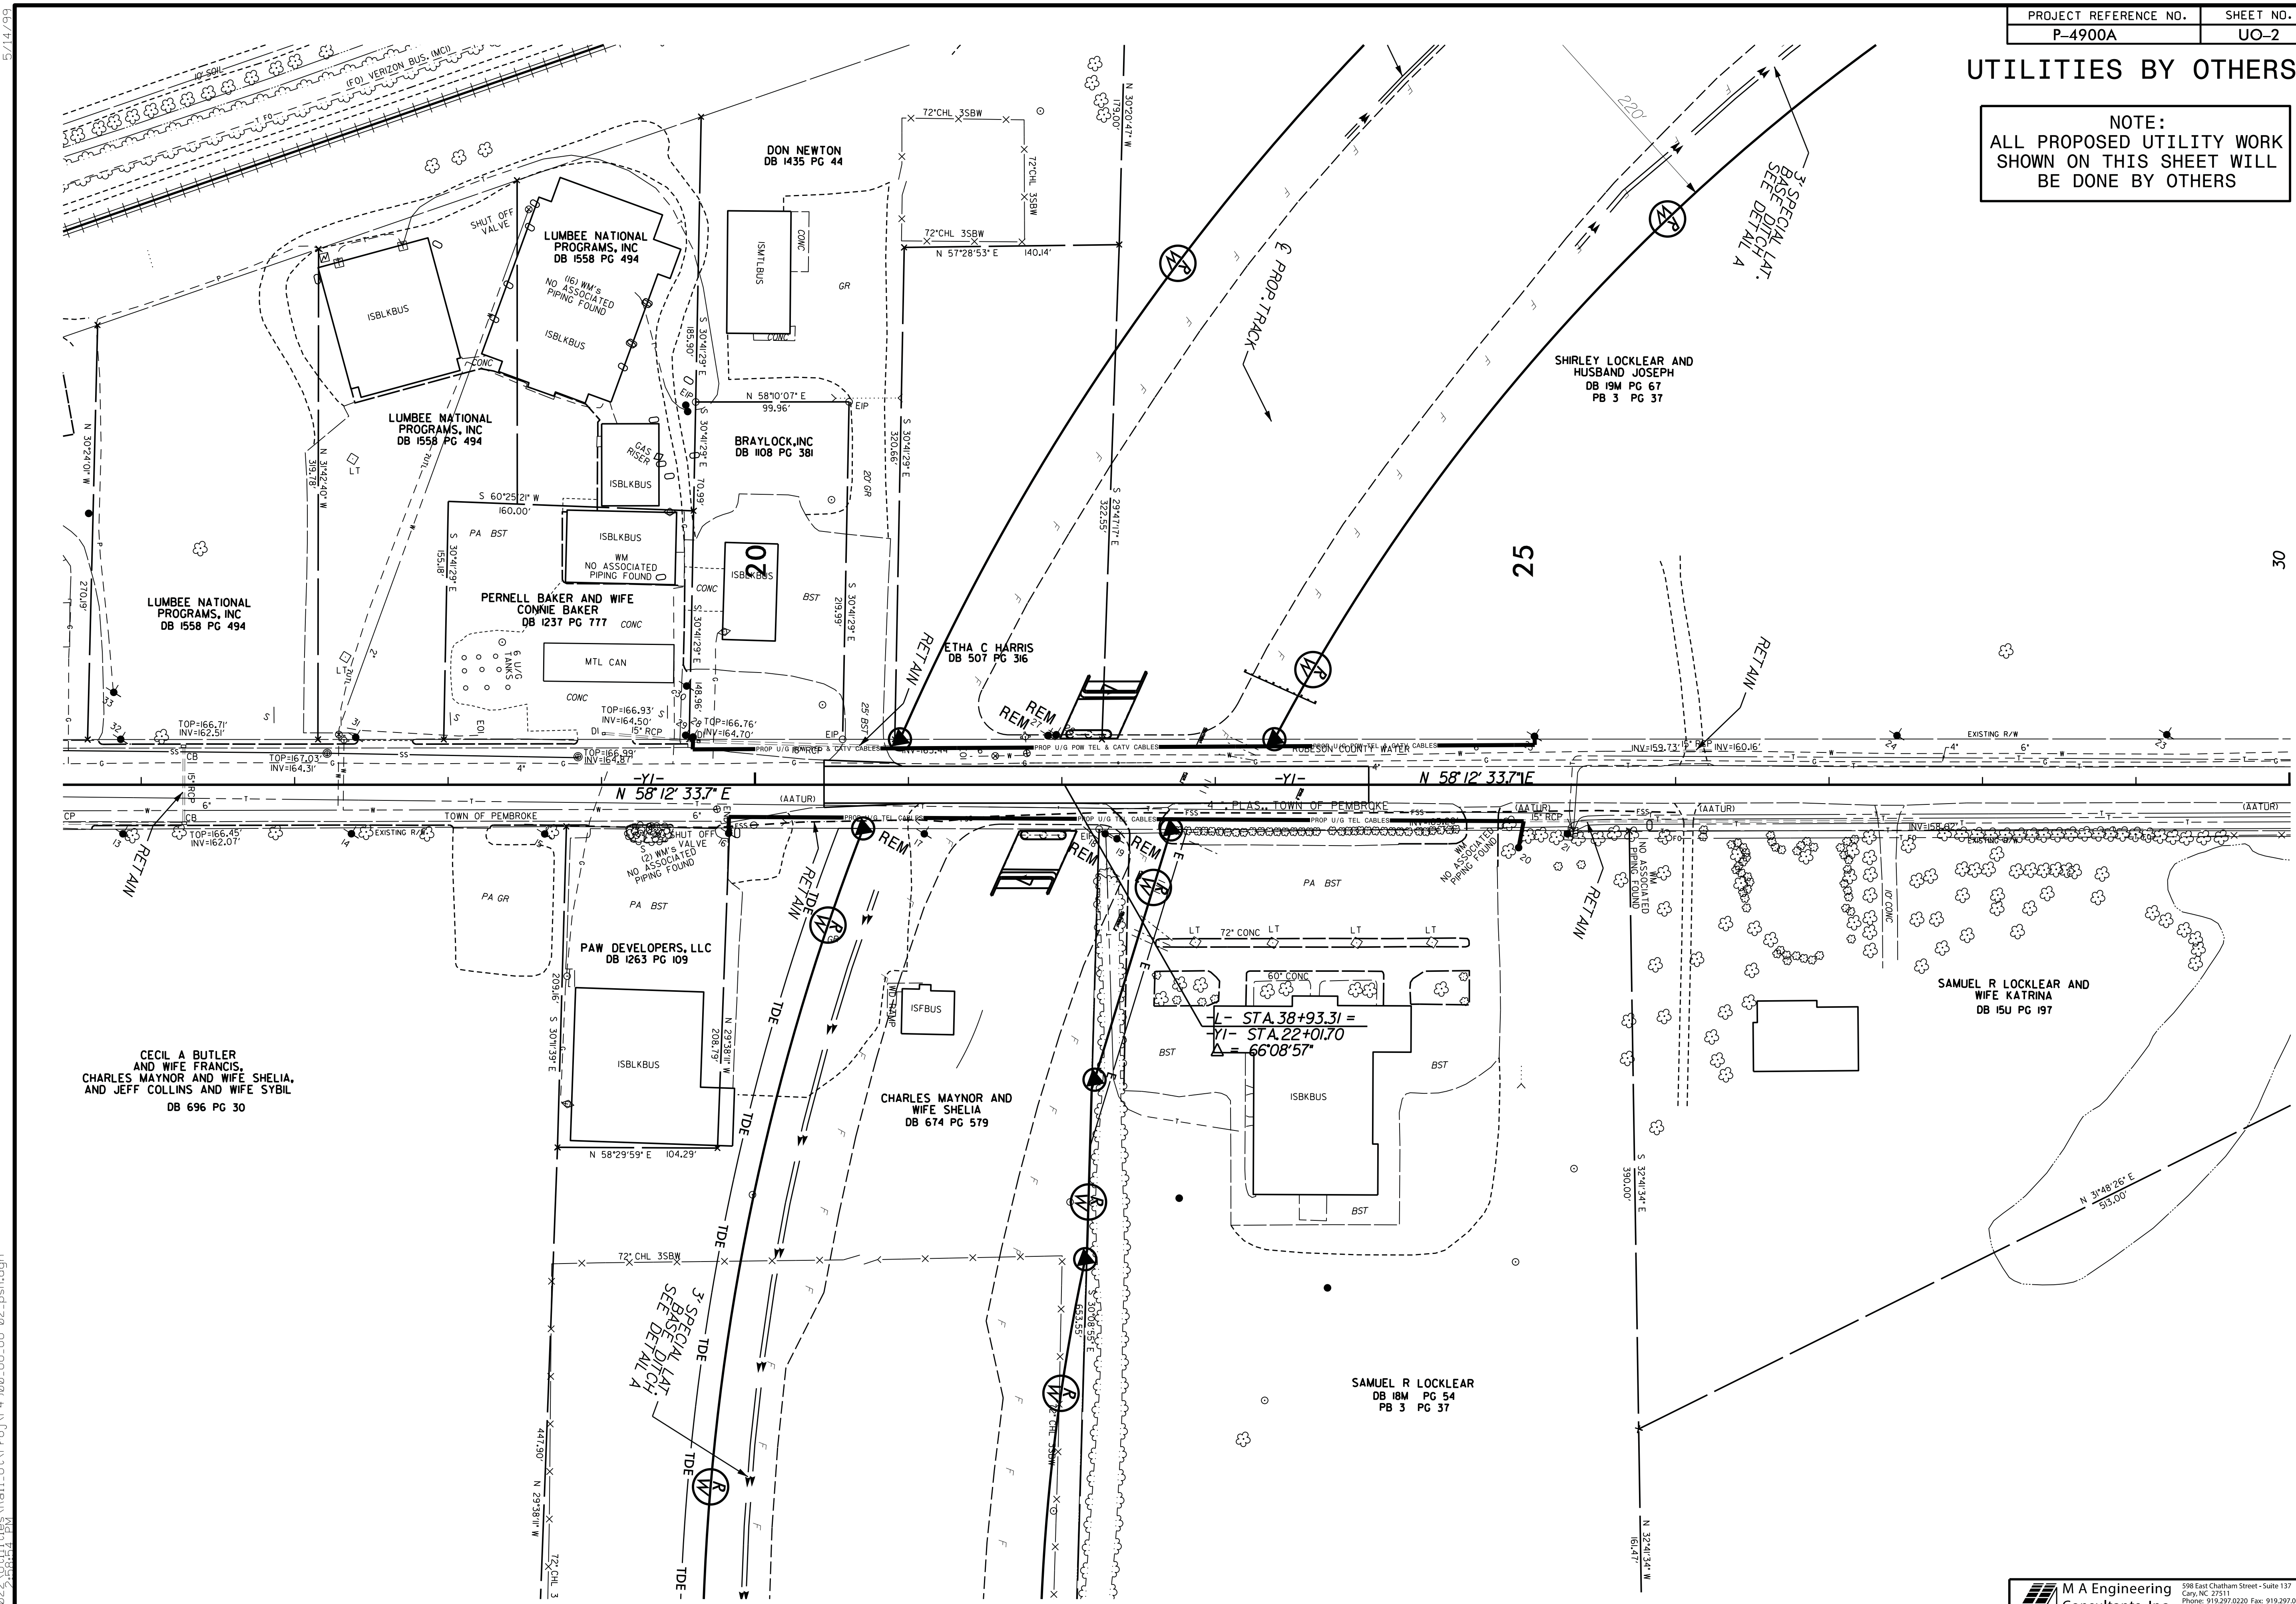

5/14/99  
 V:\19\2015\190696\022\Utility\Rail\_Ut\Proj\4900\_UO-UO-02\_psh.dgn