


UTILITIES BY OTHERS

NOTE:
ALL PROPOSED UTILITY WORK
SHOWN ON THIS SHEET WILL
BE DONE BY OTHERS

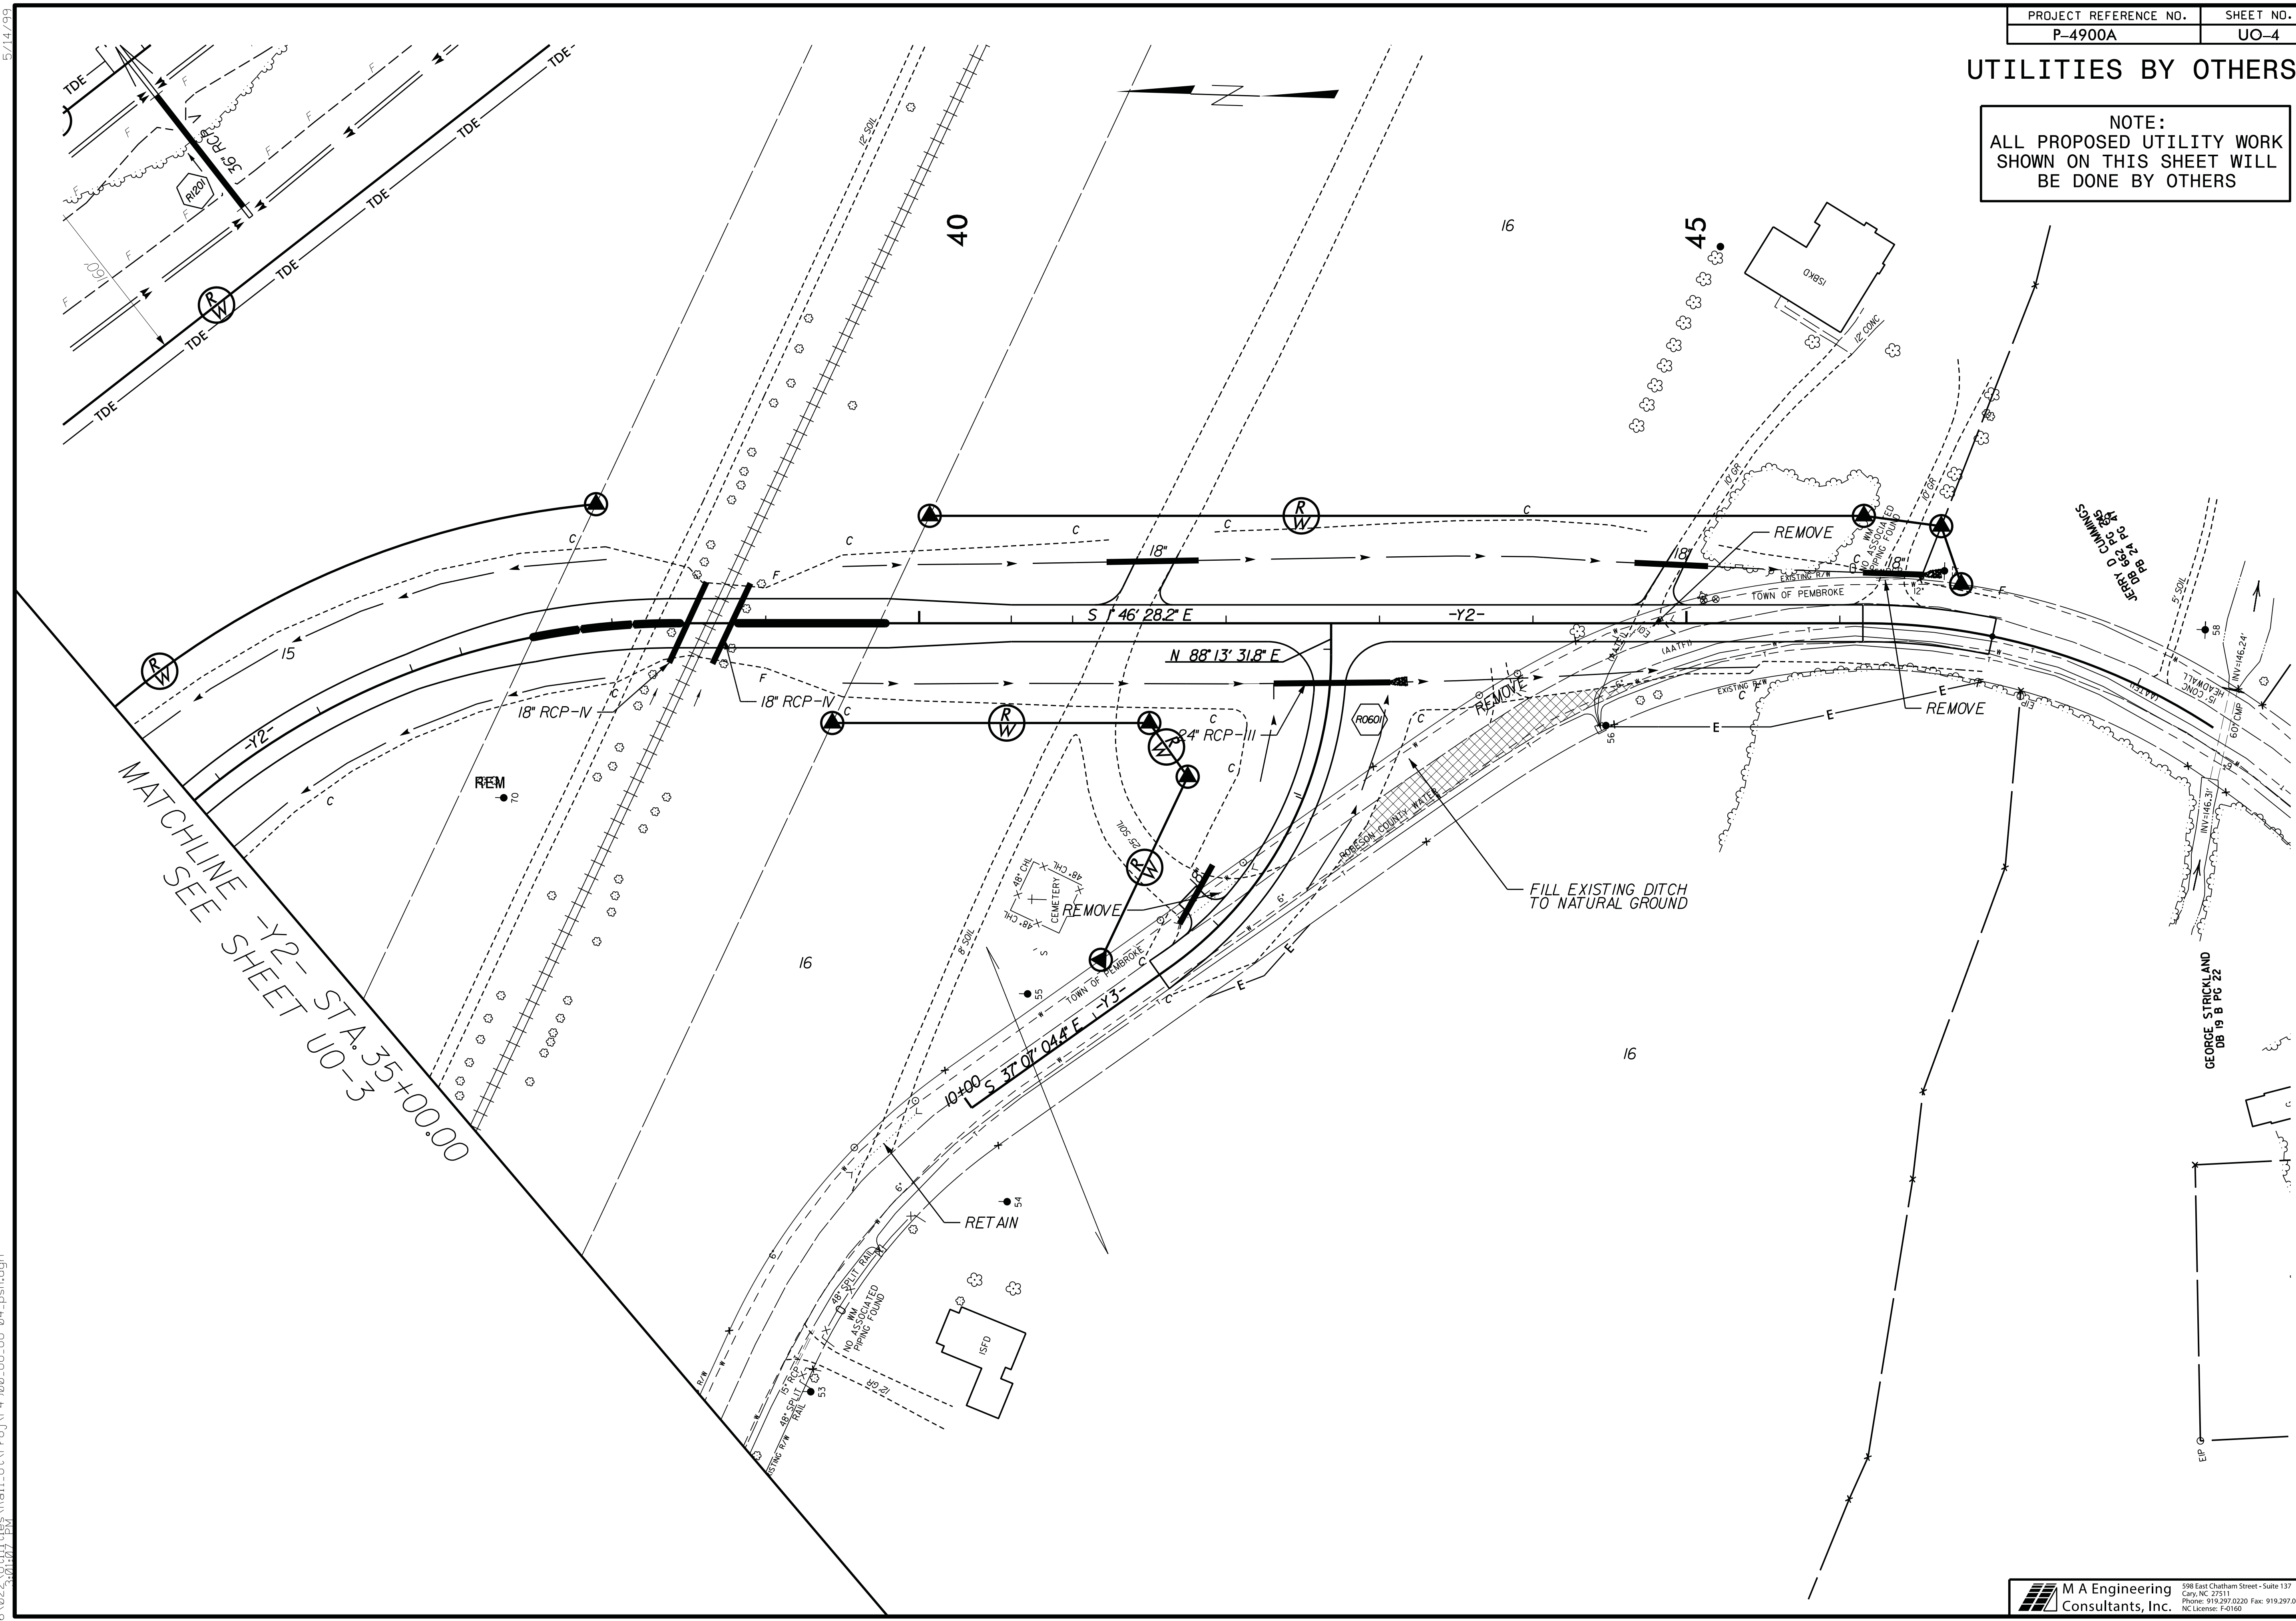

MATCHLINE -Y2- STA. 35+00.00
SEE SHEET UO-3

5/14/99
1/19/2015
\\0656.022\Uo\Utilities\Rail_Ut\Proj\4900_UO_UO-04_psh.dgn