

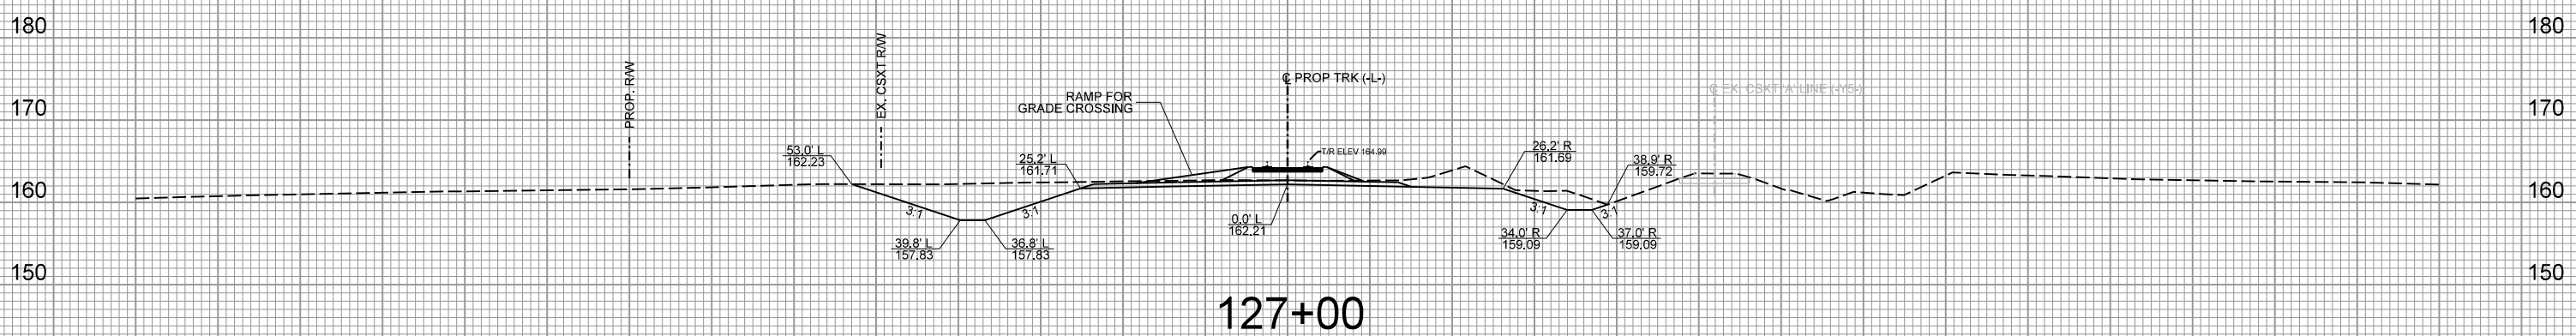


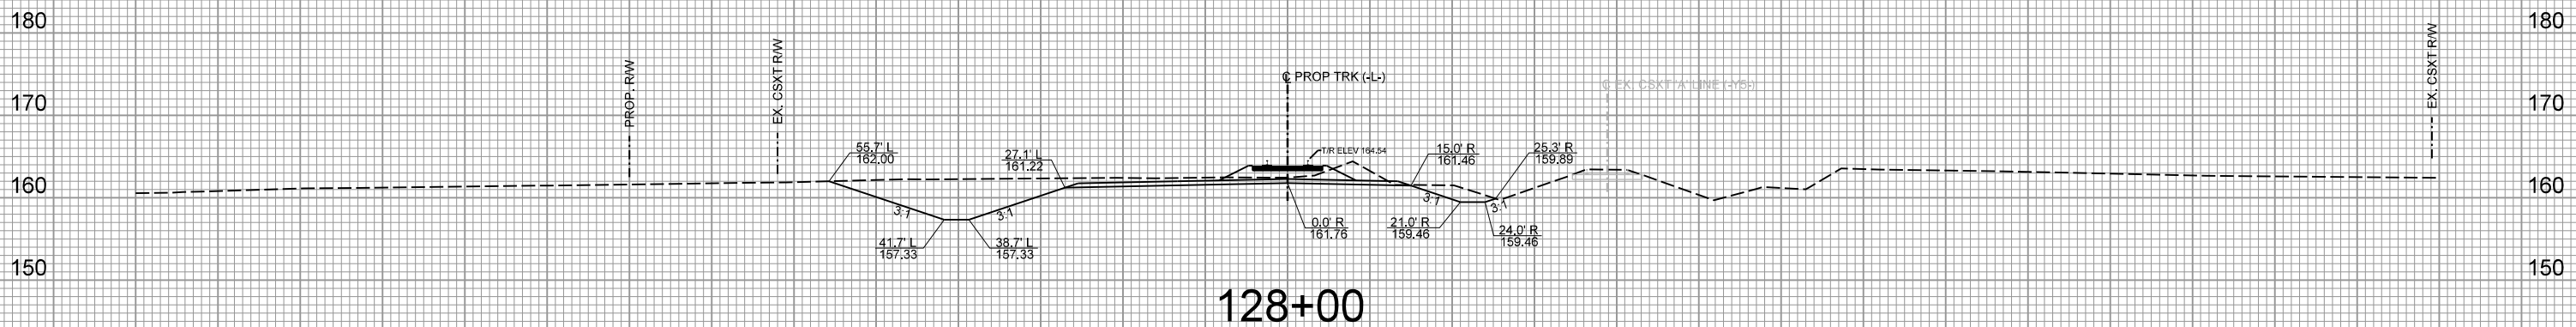

PROJ. REFERENCE NO.  
P-4900A

SHEET NO.  
X-43

140 130 120 110 100 90 80 70 60 50 40 30 20 10 0 10 20 30 40 50 60 70 80 90 100 110 120 130 140

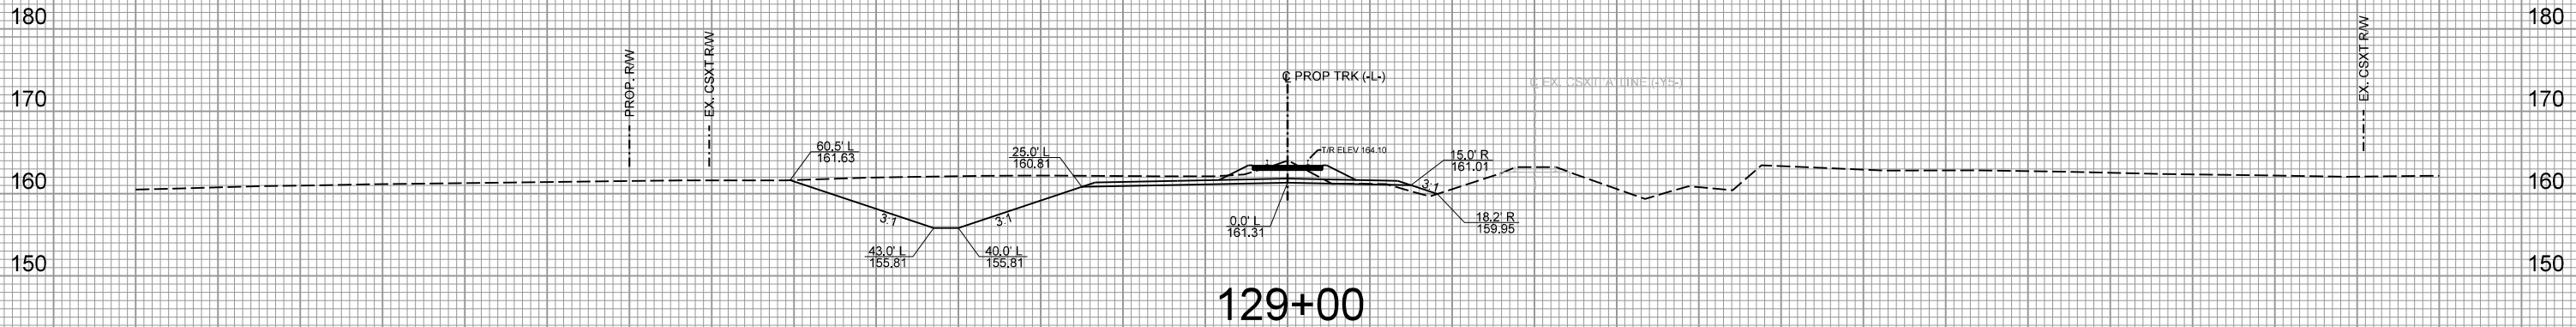

2:23:09 PM  
C:\Users\jwheeler\OneDrive\Documents\Rail\127+00\127+00.dgn