
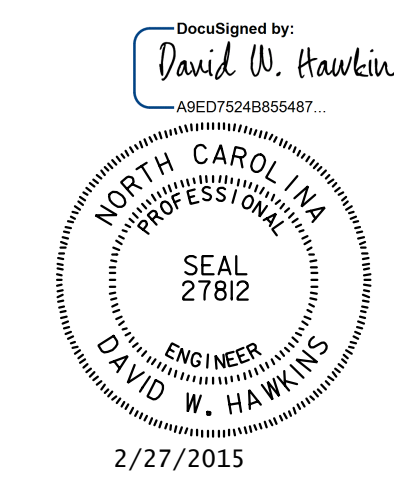


INDEX			
STR. NO.	STATION	DESCRIPTION	SHEETS
1	POS 22+07.07 -L-	BRIDGE ON PROPOSED CONNECTING TRACK OVER BEAR SWAMP	S-1 THRU S-19
2	POC 38+93.36 -L-	BRIDGE ON PROPOSED CONNECTING TRACK OVER UNION CHAPEL ROAD	S-20 THRU S-54
3	POC 55+31.95 -L-	DOUBLE 7 FT. x 6 FT. RCBC	C-1 THRU C-6

PROJECT NO. P-4900A
ROBESON COUNTY

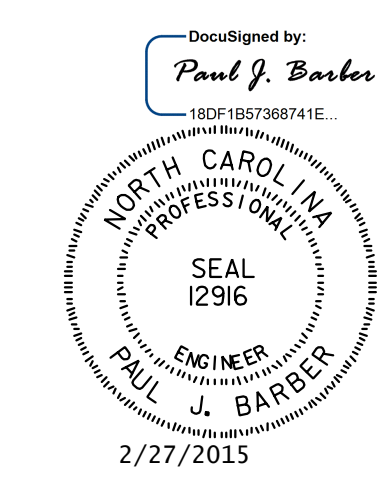

STATE OF NORTH CAROLINA
 DEPARTMENT OF TRANSPORTATION
 RALEIGH

INDEX

HNTB HNTB NORTH CAROLINA, P.C. License No. C-1554 343 E. Six Forks Rd., Suite 200, Raleigh, N.C. 27609		REVISIONS		SHEET NO.
DRAWN BY: J. BAYNE	DATE: 9/14	NO. 1	BY: []	TOTAL SHEETS
CHECKED BY: D. HAWKINS	DATE: 10/14	NO. 2	BY: []	