

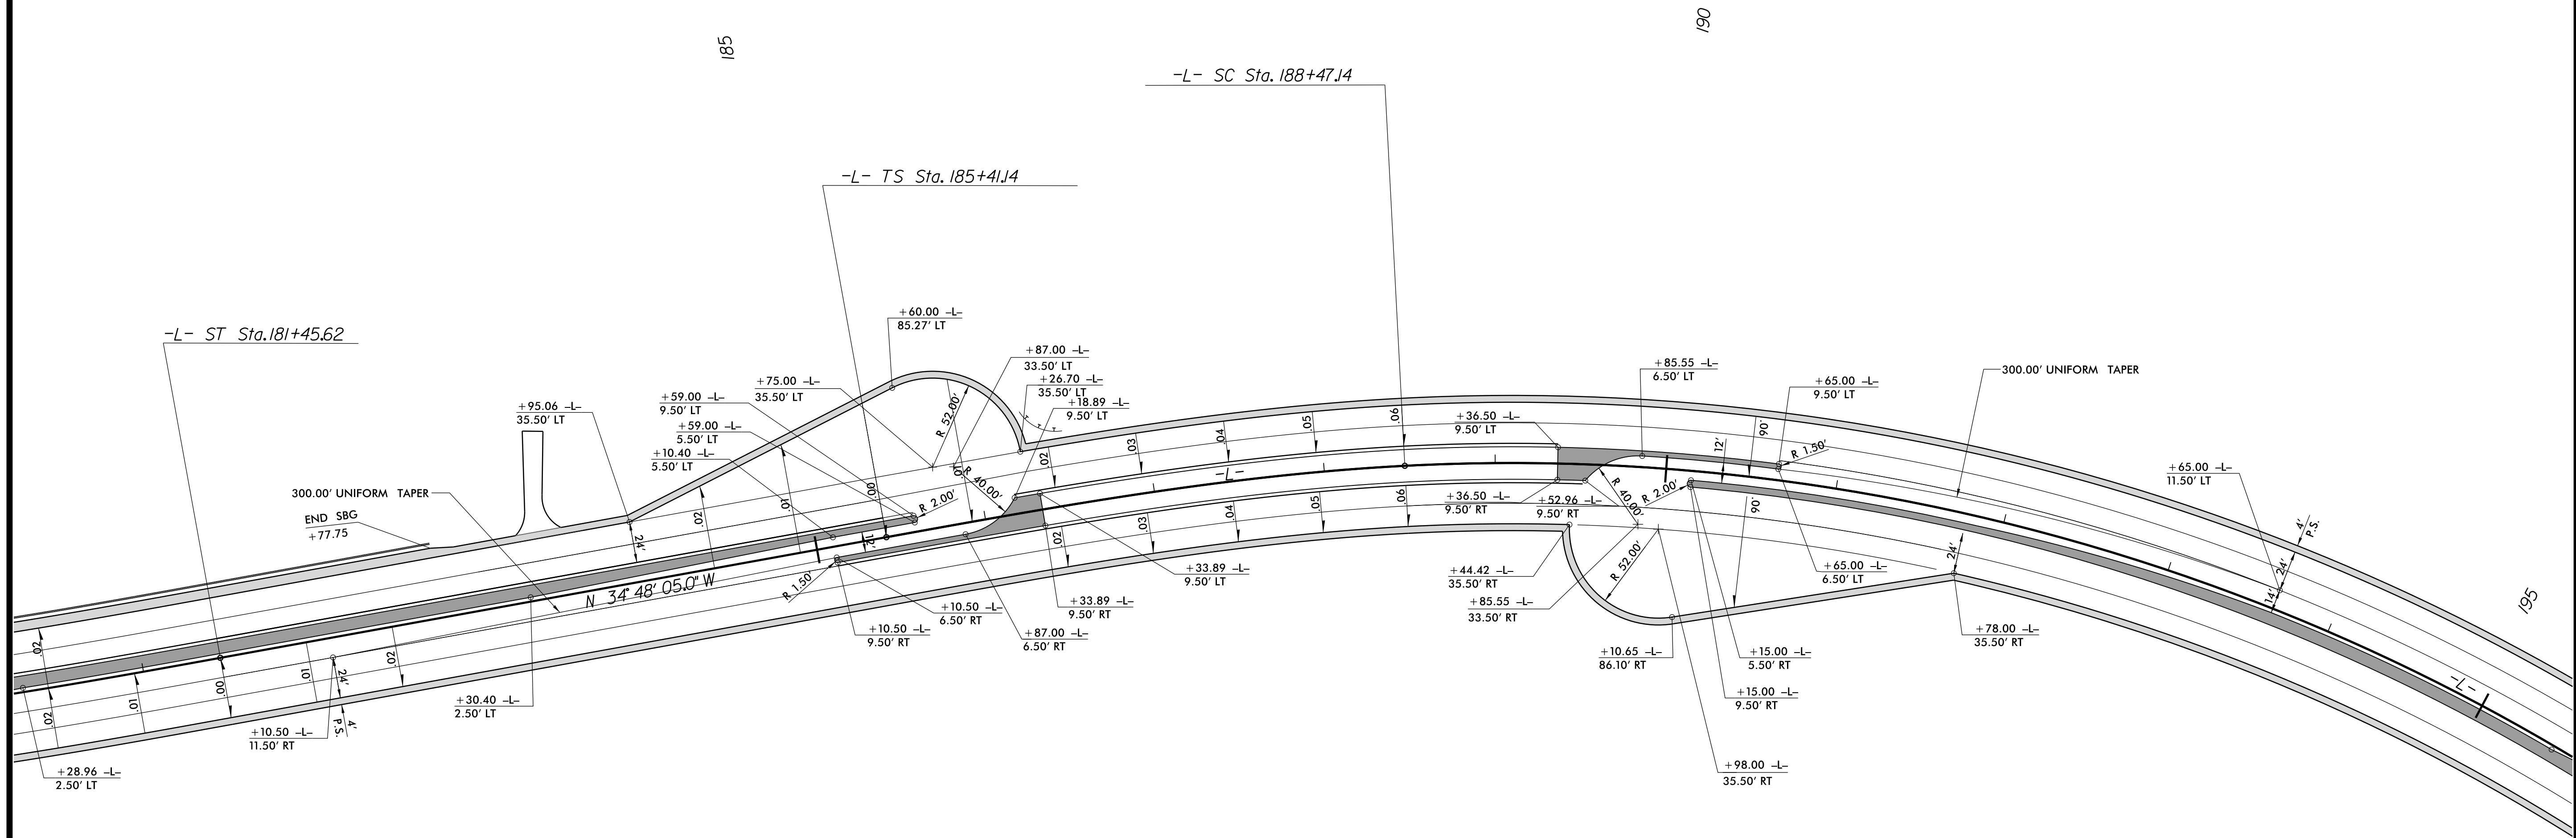


PROJECT REFERENCE NO.	SHEET NO.
R-2915B	2B-1
RW SHEET NO.	
ROADWAY DESIGN ENGINEER	
Documented by: Douglas B. Saunders, PE	

U-TURN BULB DETAIL

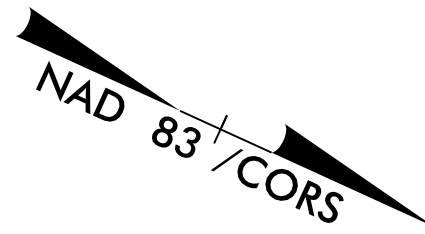

REVISIONS

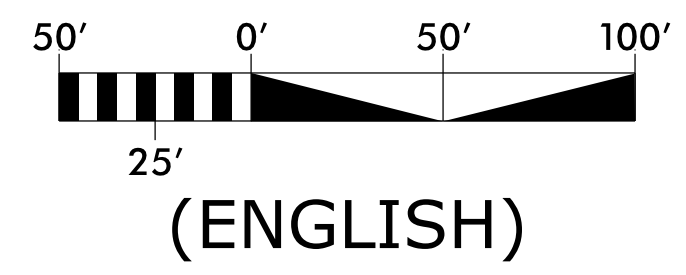

5/14/2015
6/26/2015 8:08:01 AM
L:\SFB\TIP\MAIN\28-1\28-1-Rdy_psh_28-1.dgn