


CURVE DATA FOR LINE -DR4-
 PI Sta 11+26.00
 $\Delta = 90^{\circ} 00' 00.0''$ (LT)
 $D = 114^{\circ} 35' 29.6''$
 $L = 78.54'$
 $T = 50.00'$
 $R = 50.00'$
 $SE = NC$

CANOE ACCESS

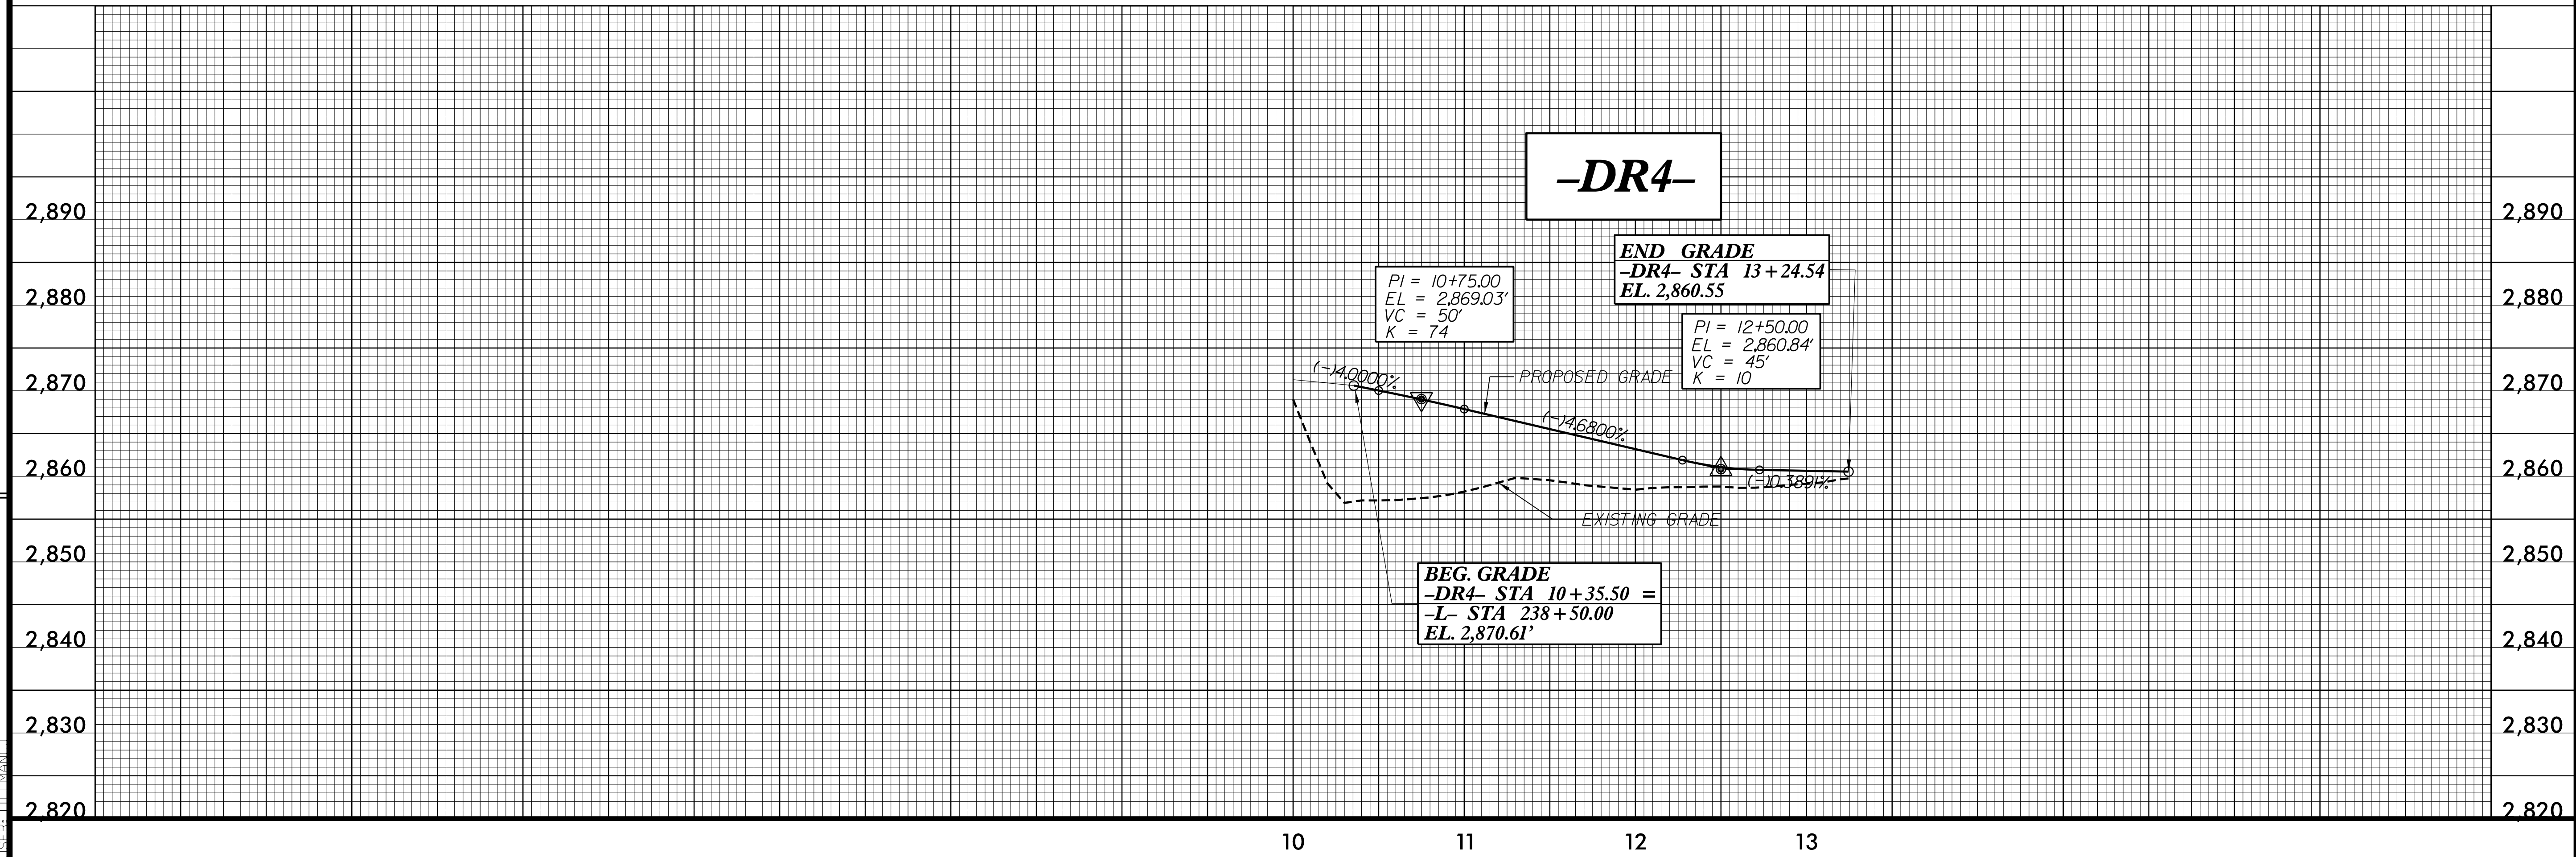

REVISIONS

6/26/2015 8:08:17 AM
 115615-CHILDMAN-2B-3.dgn