

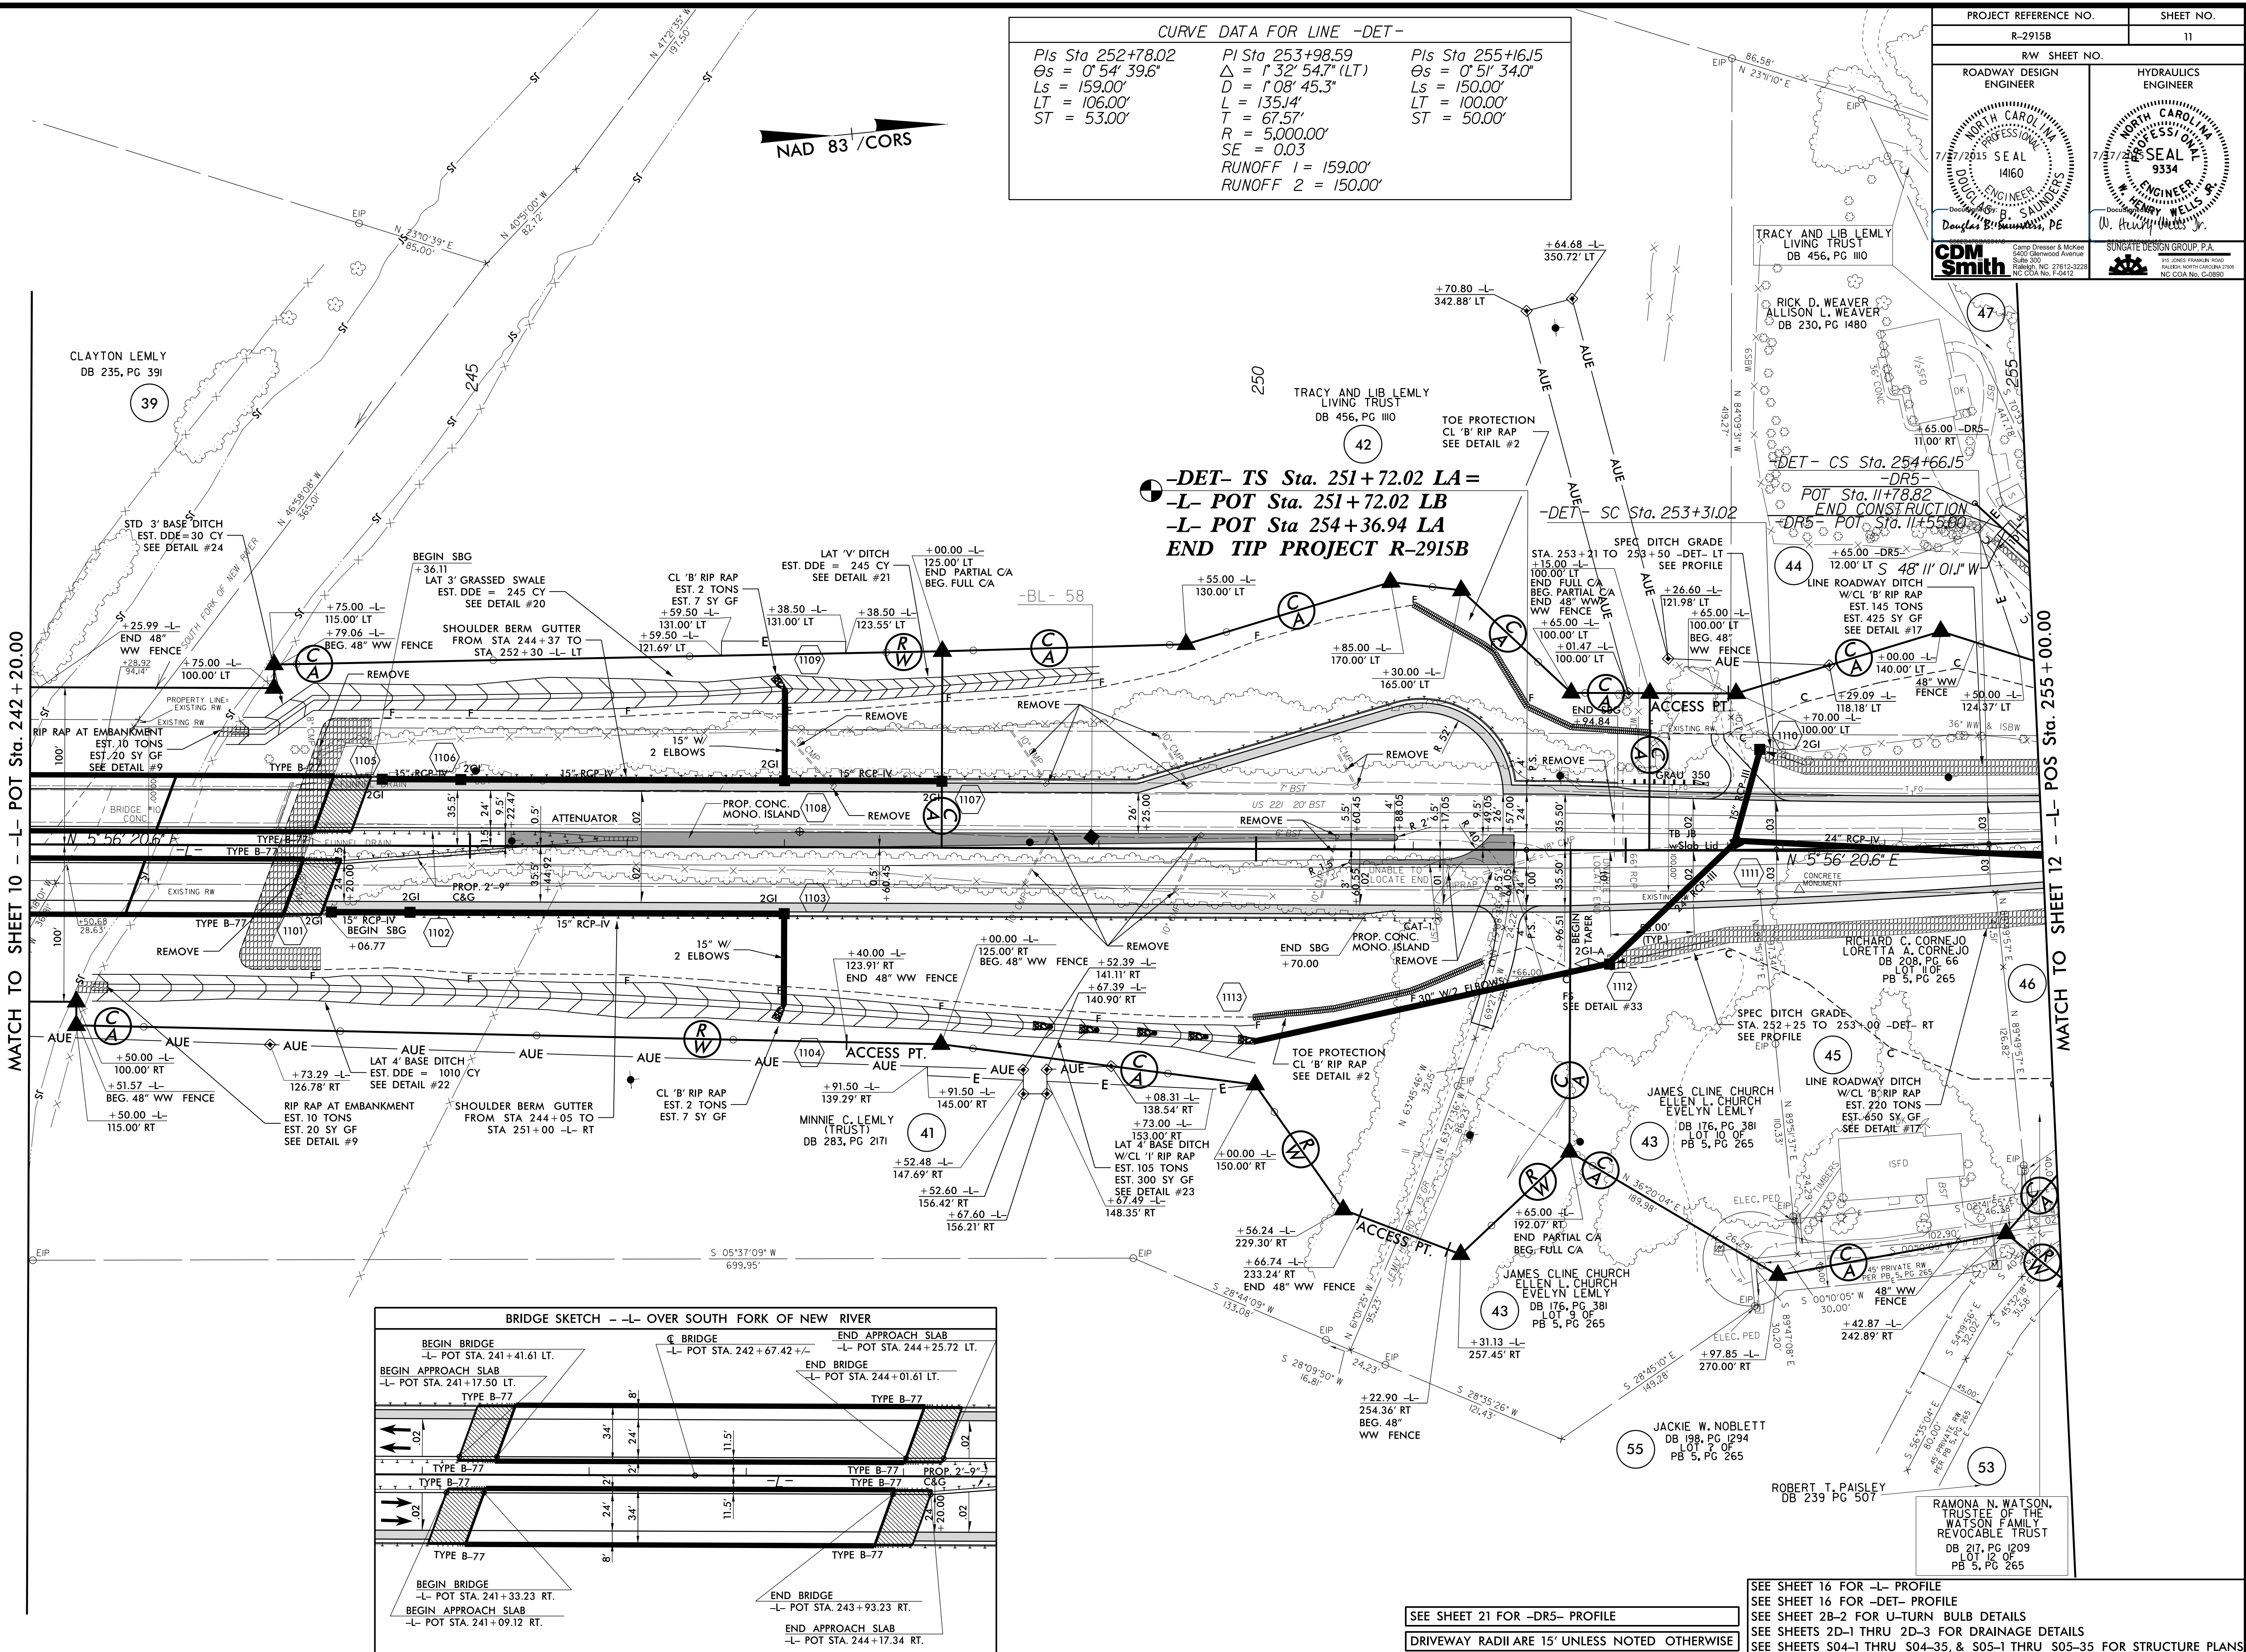


CURVE DATA FOR LINE -DET-

Pls Sta 252+78.02 Δs = 0° 54' 39.6" Ls = 159.00' LT = 106.00' ST = 53.00'	PI Sta 253+98.59 Δ = 1° 32' 54.7" (LT) D = 1° 08' 45.3" L = 135.14' T = 67.57' R = 5,000.00' SE = 0.03 RUNOFF 1 = 159.00' RUNOFF 2 = 150.00'	Pls Sta 255+16.15 Δs = 0° 51' 34.0" Ls = 150.00' LT = 100.00' ST = 50.00'
---	--	---

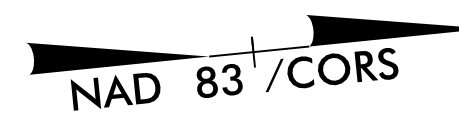

-DET- TS Sta. 251+72.02 LA=
-L- POT Sta. 251+72.02 LB
-L- POT Sta 254+36.94 LA
END TIP PROJECT R-2915B

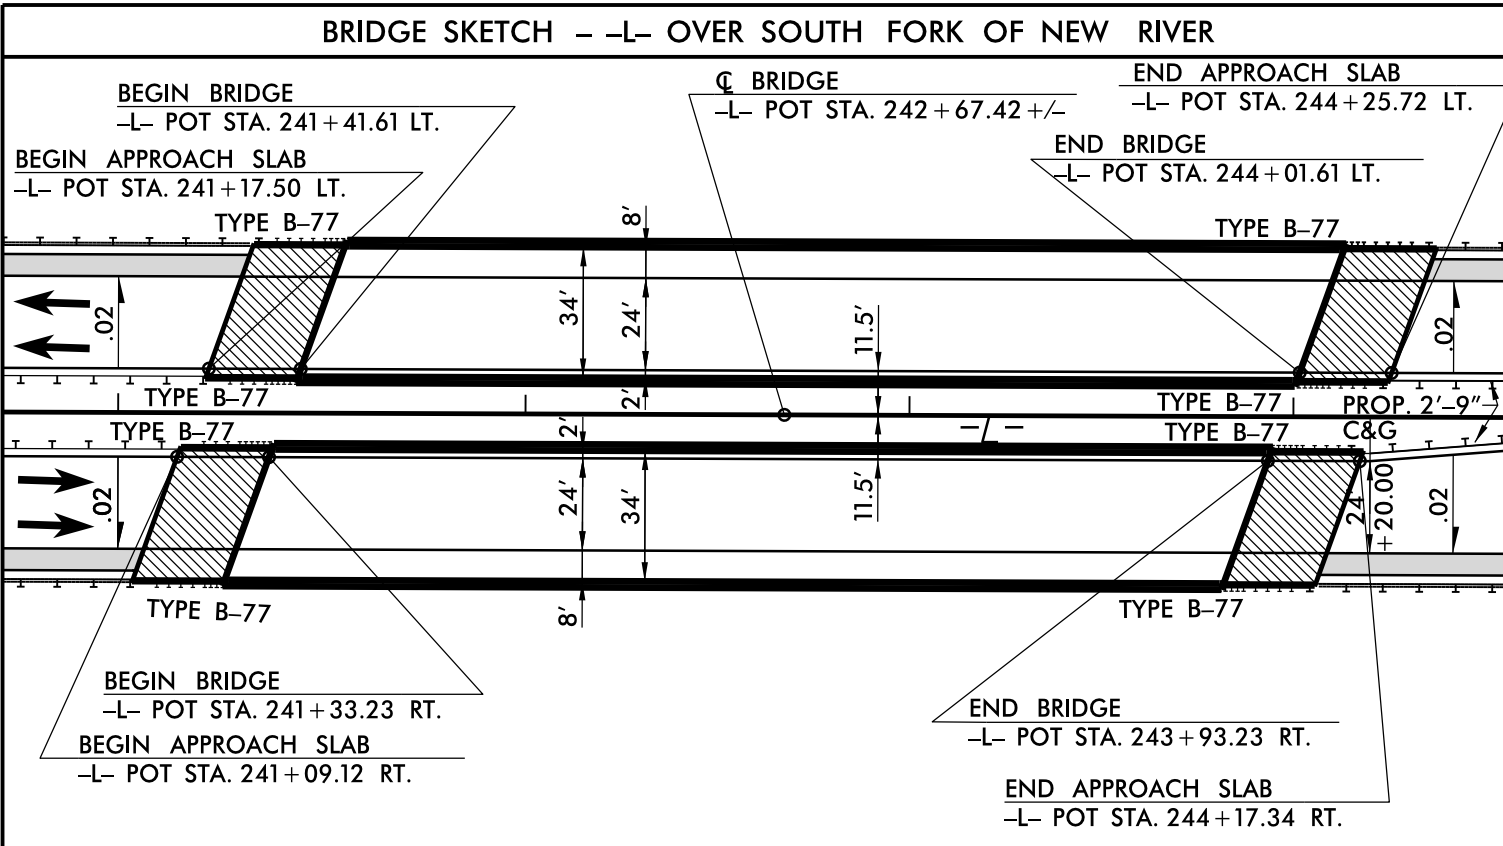

SEE SHEET 16 FOR -L- PROFILE
 SEE SHEET 16 FOR -DET- PROFILE
 SEE SHEET 2B-2 FOR U-TURN BULB DETAILS
 SEE SHEETS 2D-1 THRU 2D-3 FOR DRAINAGE DETAILS
 SEE SHEETS S04-1 THRU S04-35, & S05-1 THRU S05-35 FOR STRUCTURE PLANS

REVISIONS

6/26/2015 2:17:25 PM H:\2915B-RD\PSH.11.DGN