
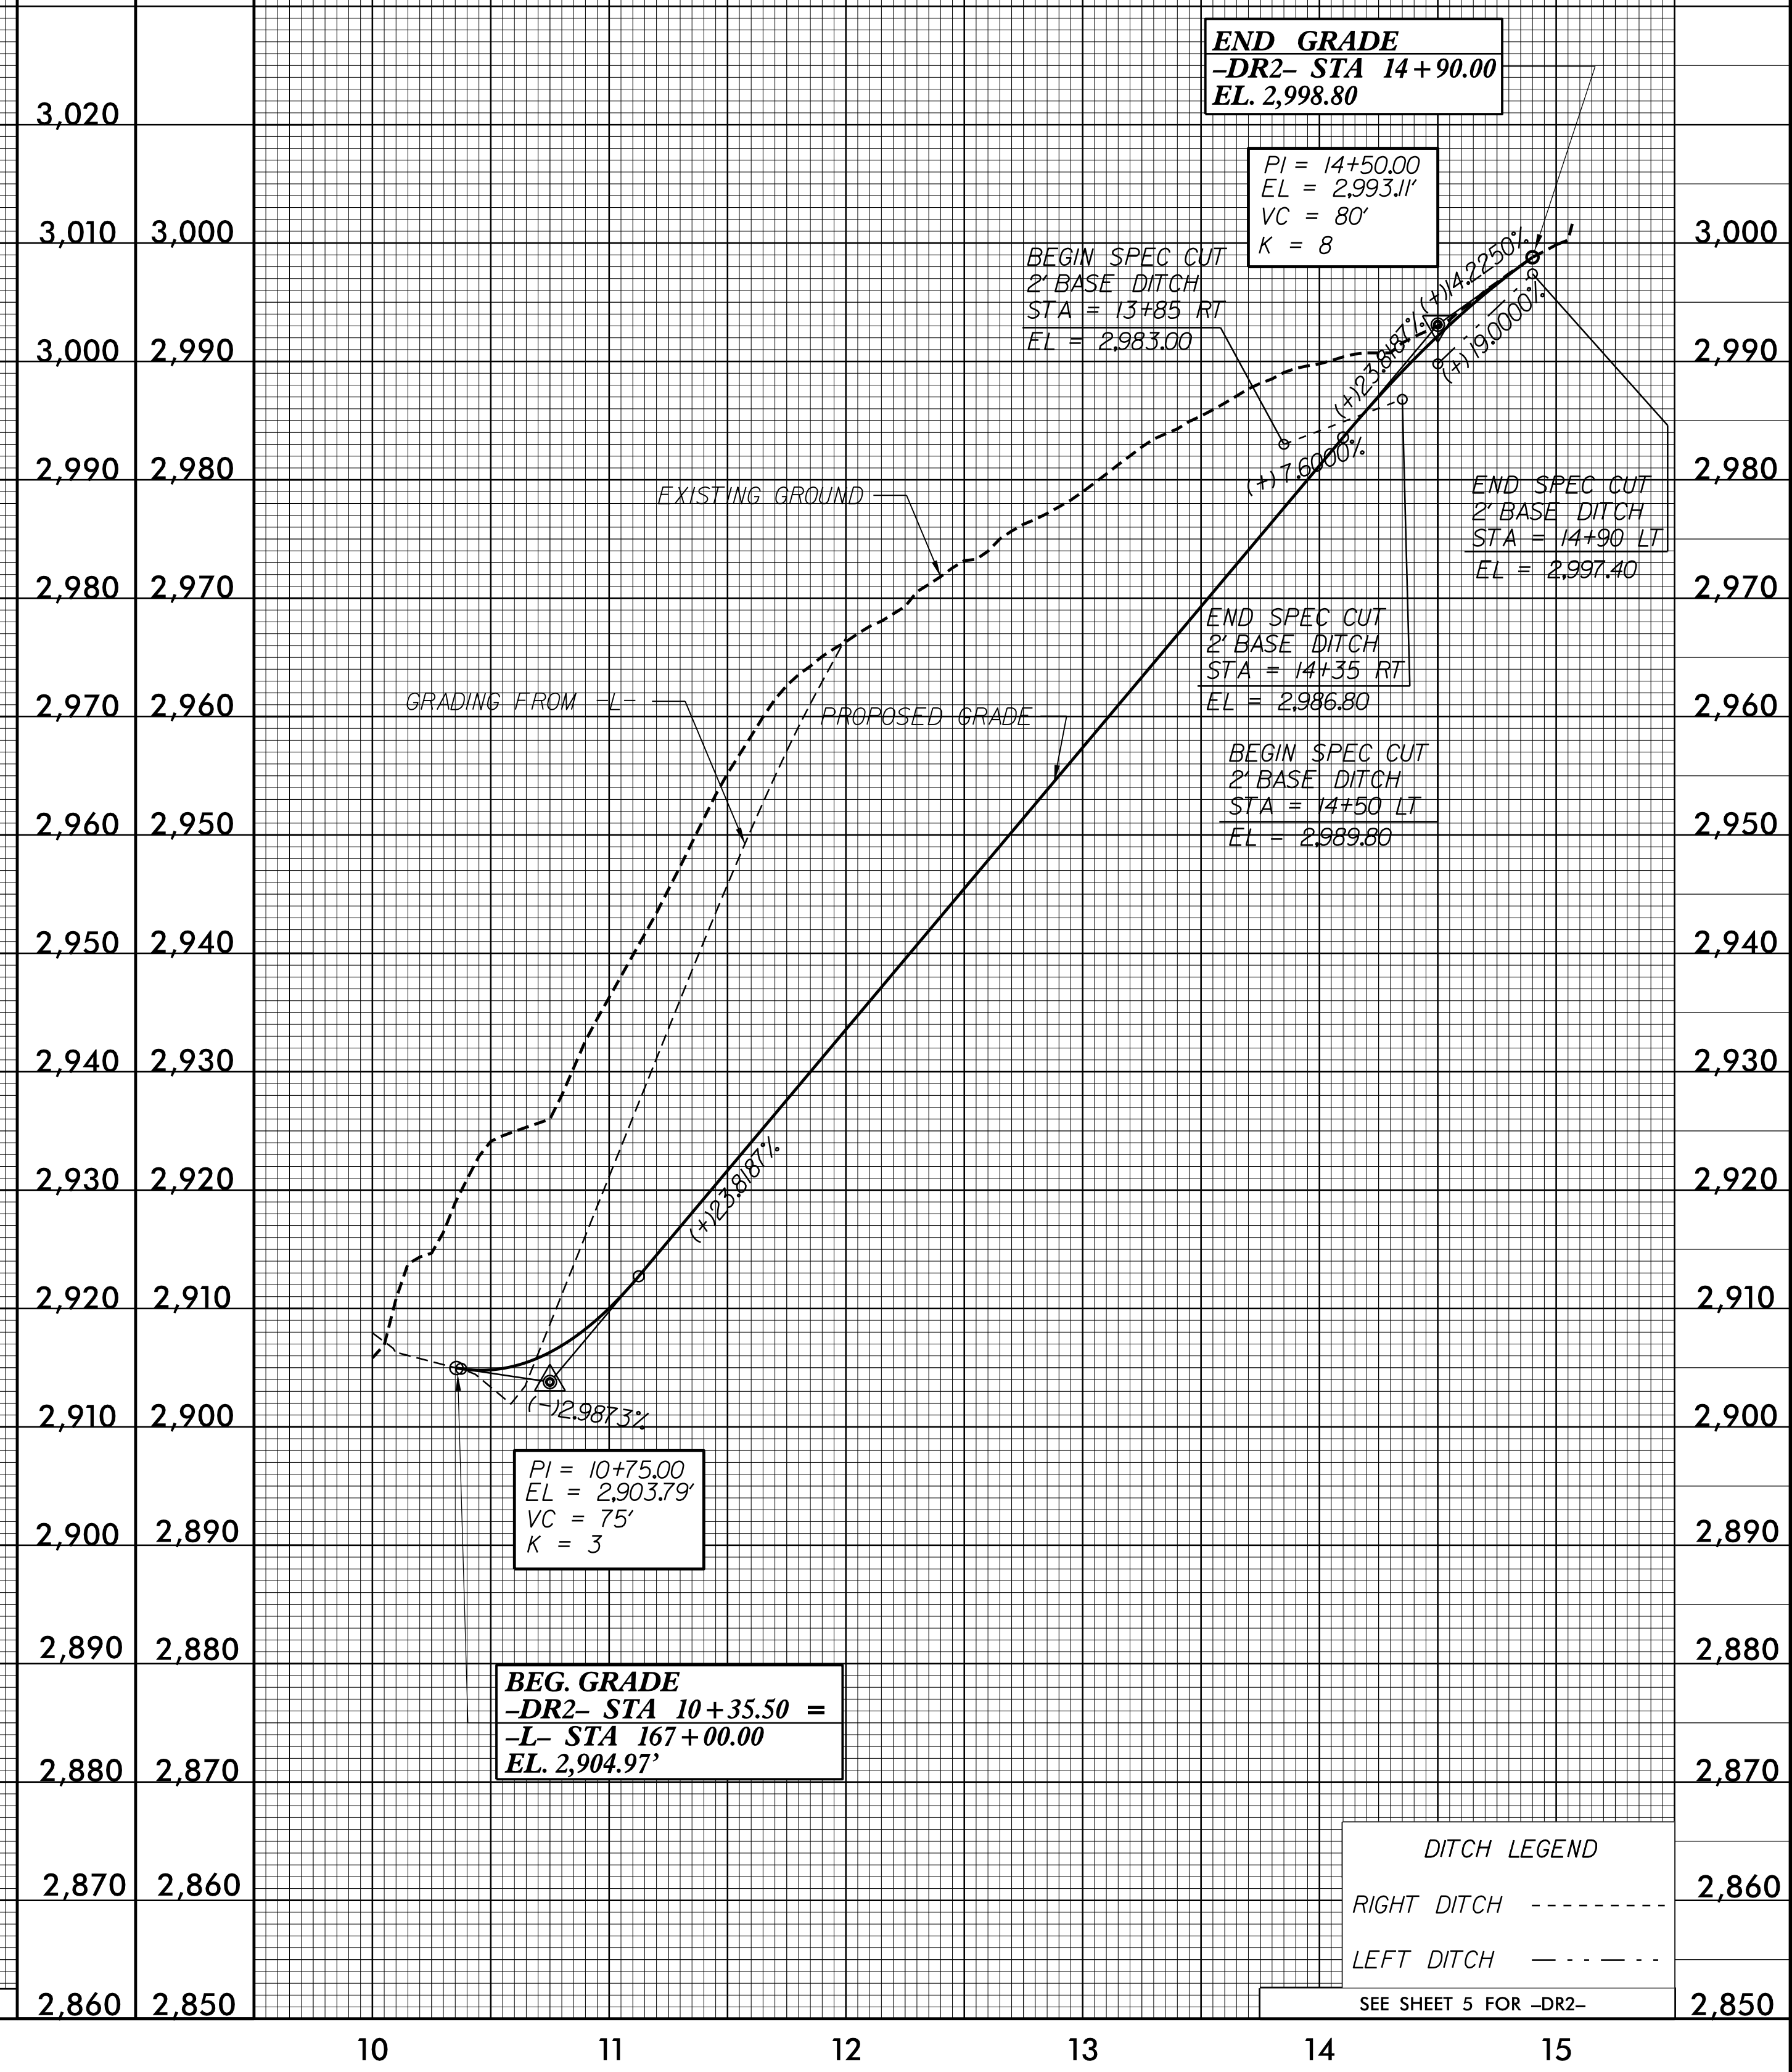


5/14/99

|   |  |
|---|--|
| PROJECT REFERENCE NO.<br>R-2915B  | SHEET NO.<br>20  |
| ROADWAY DESIGN ENGINEER   | HYDRAULICS ENGINEER  |
|   |  |
| CDM Smith<br>Camp Dresser & McKee<br>5400 Glenwood Avenue<br>Suite 300<br>Raleigh, NC 27612-3228<br>NC CCA No. F-6412 | SONGATE DESIGN GROUP P.A.<br>1101 WEST HARRIS ROAD<br>RALEIGH, NORTH CAROLINA 27615<br>NC CCA No. C-0980 |

# -DR1-

# -DR2-

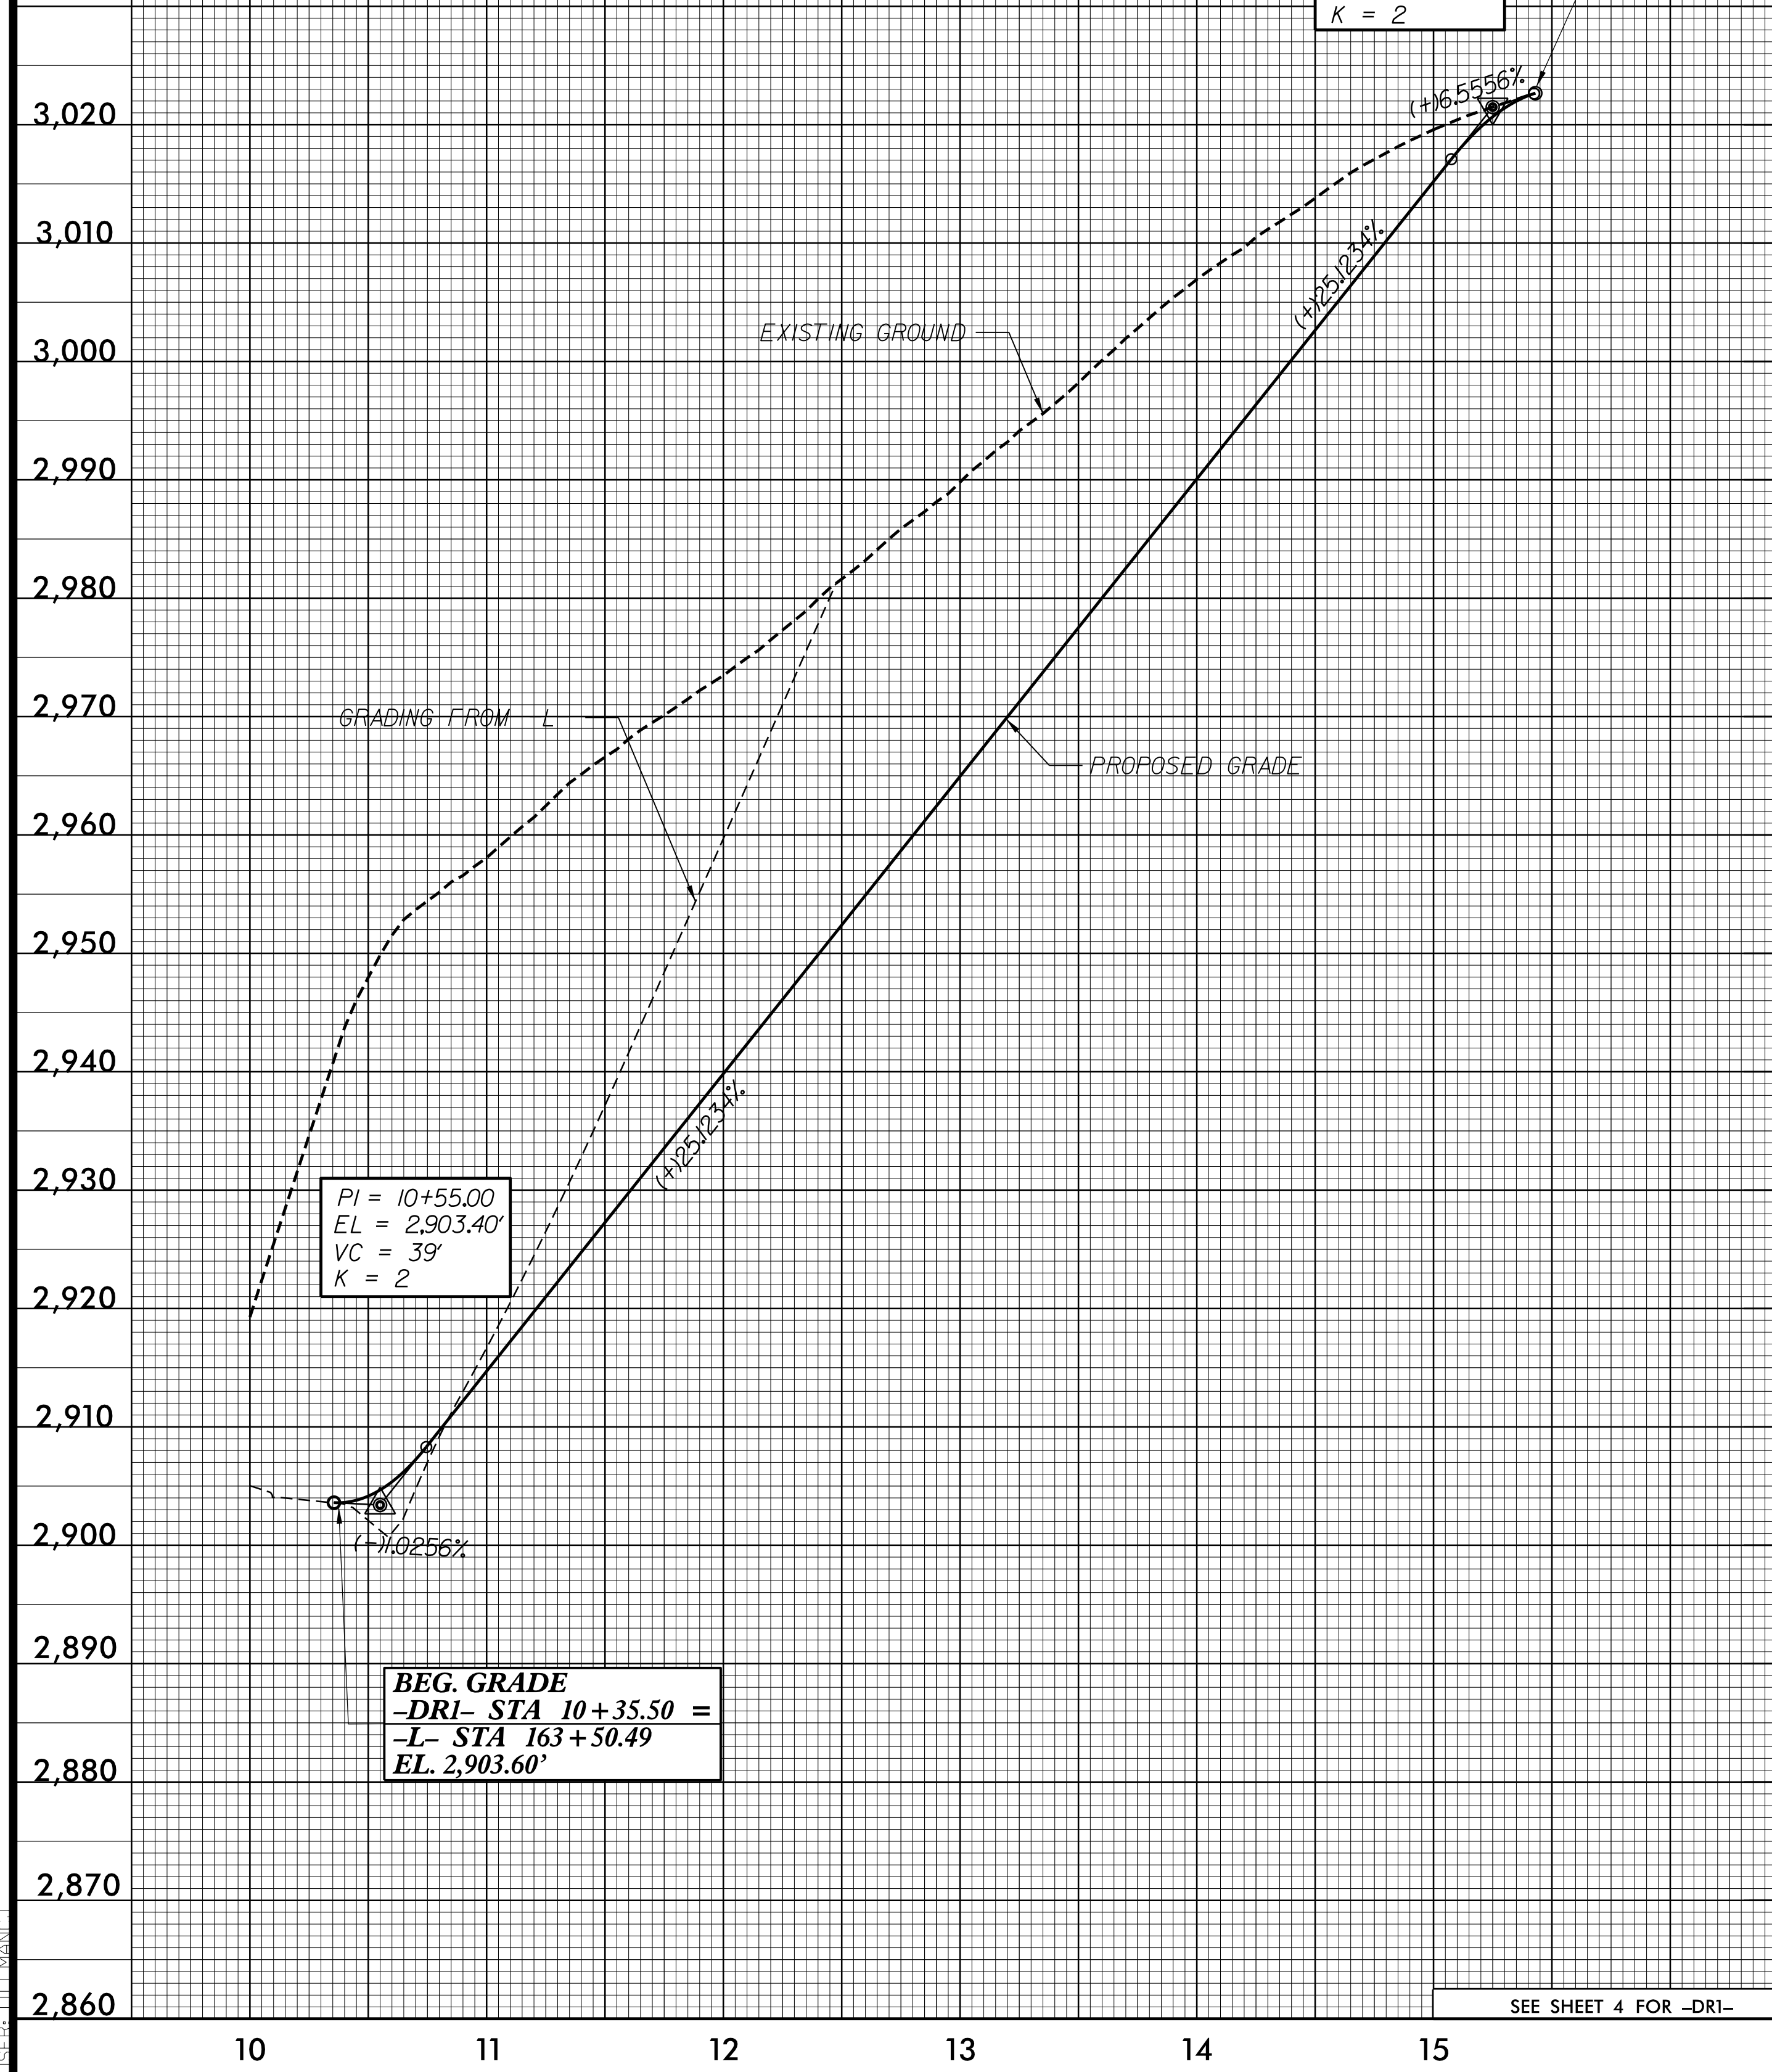

DITCH LEGEND

RIGHT DITCH - - - - -

LEFT DITCH - - - - -

6/25/2016 8:12:13 AM BY PEL-20.DGN