



5/28/99

PROJECT REFERENCE NO. R-2915B	SHEET NO. 21
ROADWAY DESIGN ENGINEER	HYDRAULICS ENGINEER
CDM Smith Camp Dresser & McKee 5400 Glenwood Avenue Suite 300 Raleigh, NC 27612-3228 NC CDA No. F-6412	SONGATE DESIGN GROUP P.A. 1000 W. HARRIS ROAD WAKEFORD, NORTH CAROLINA 27886 NC CDA No. C-0980

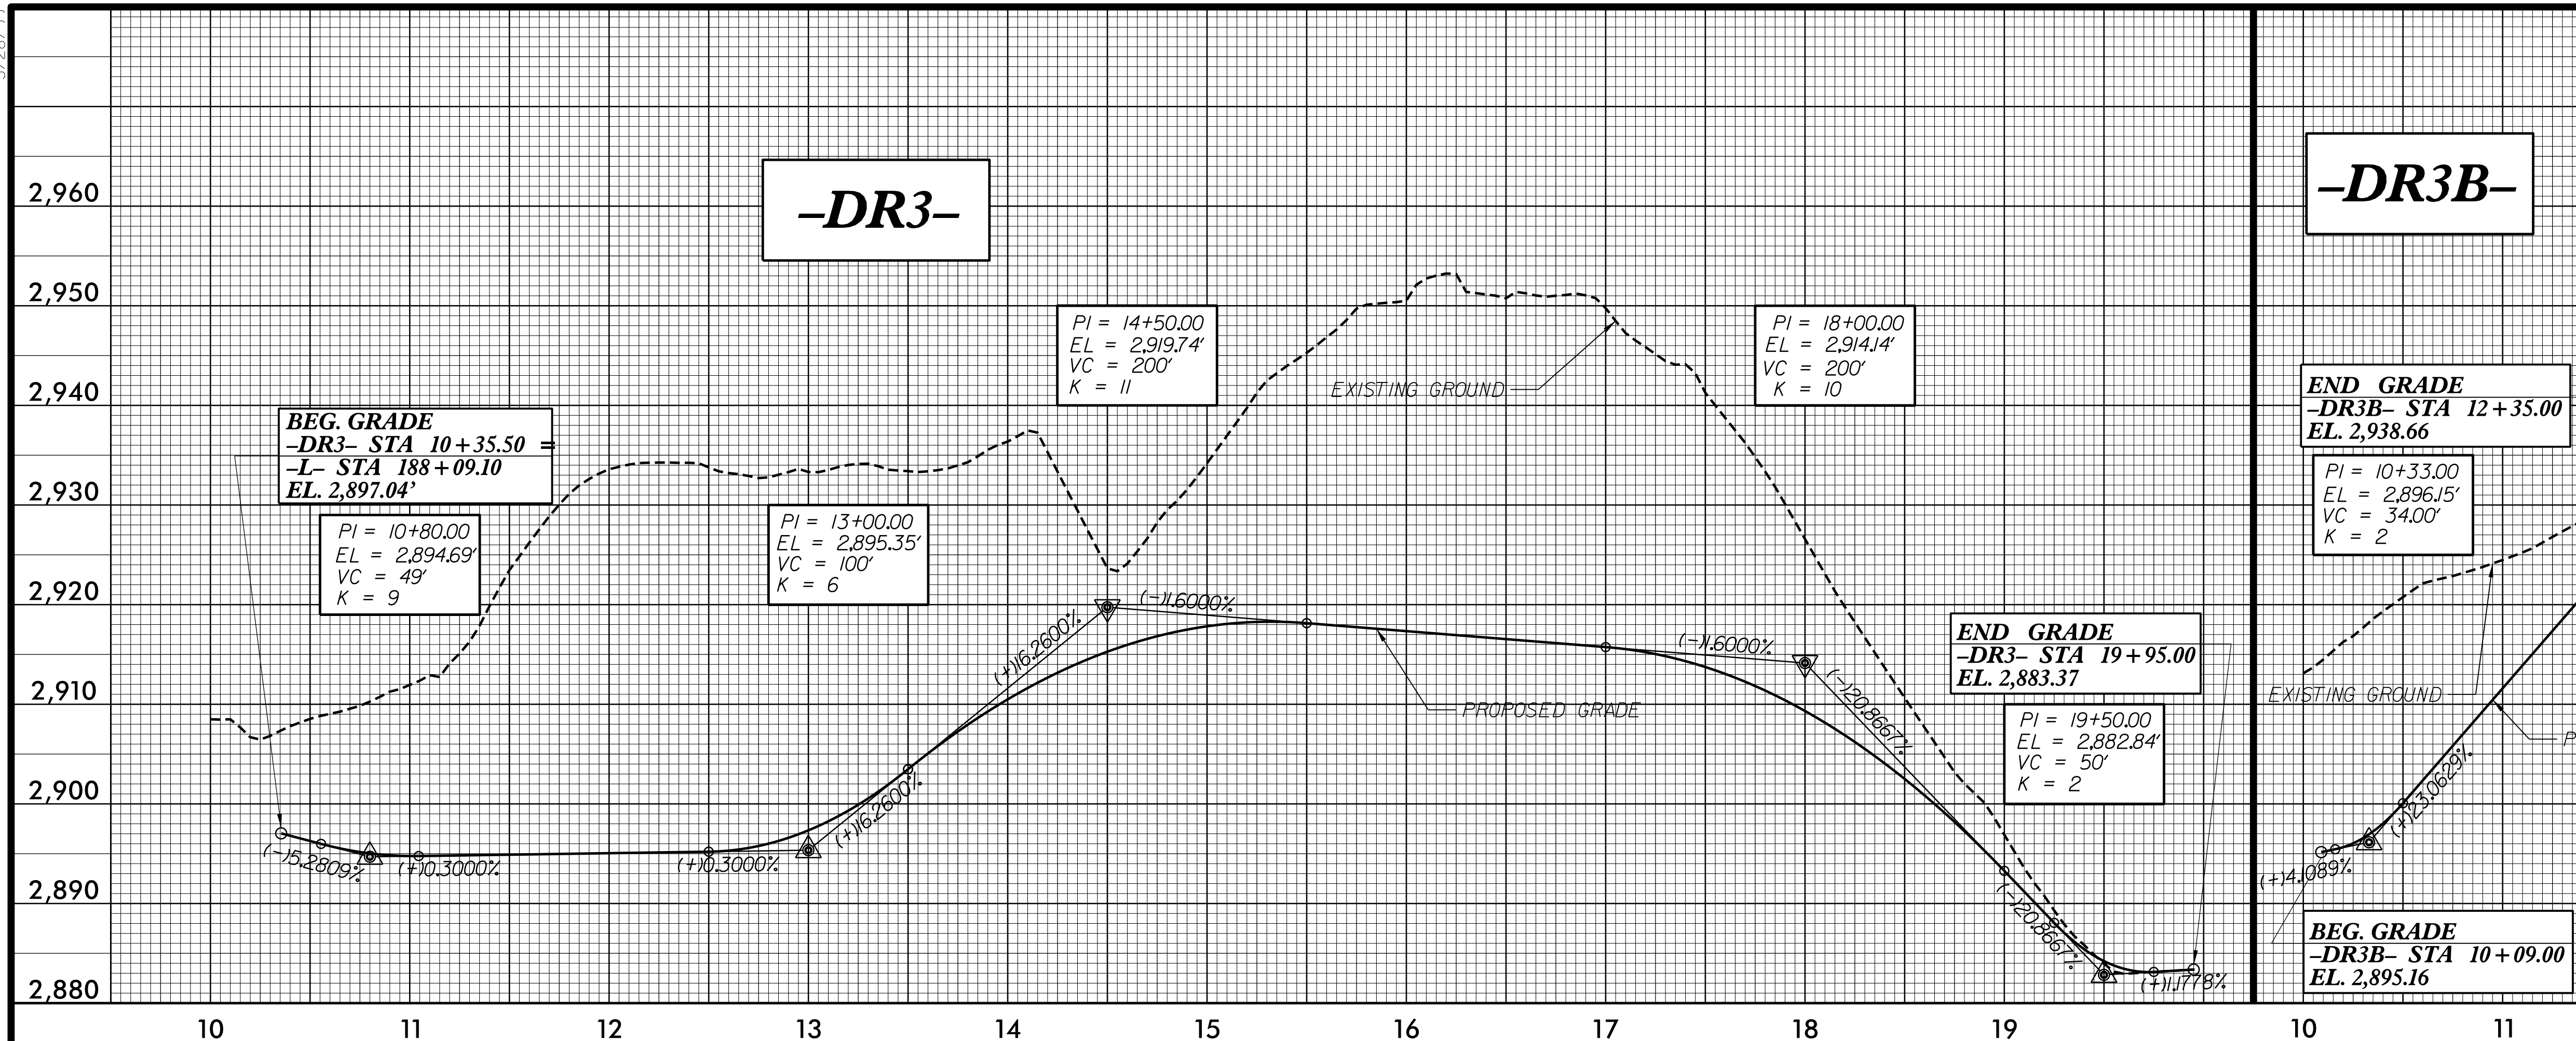

SEE SHEET 6,7 FOR -DR3- & -DR3B-

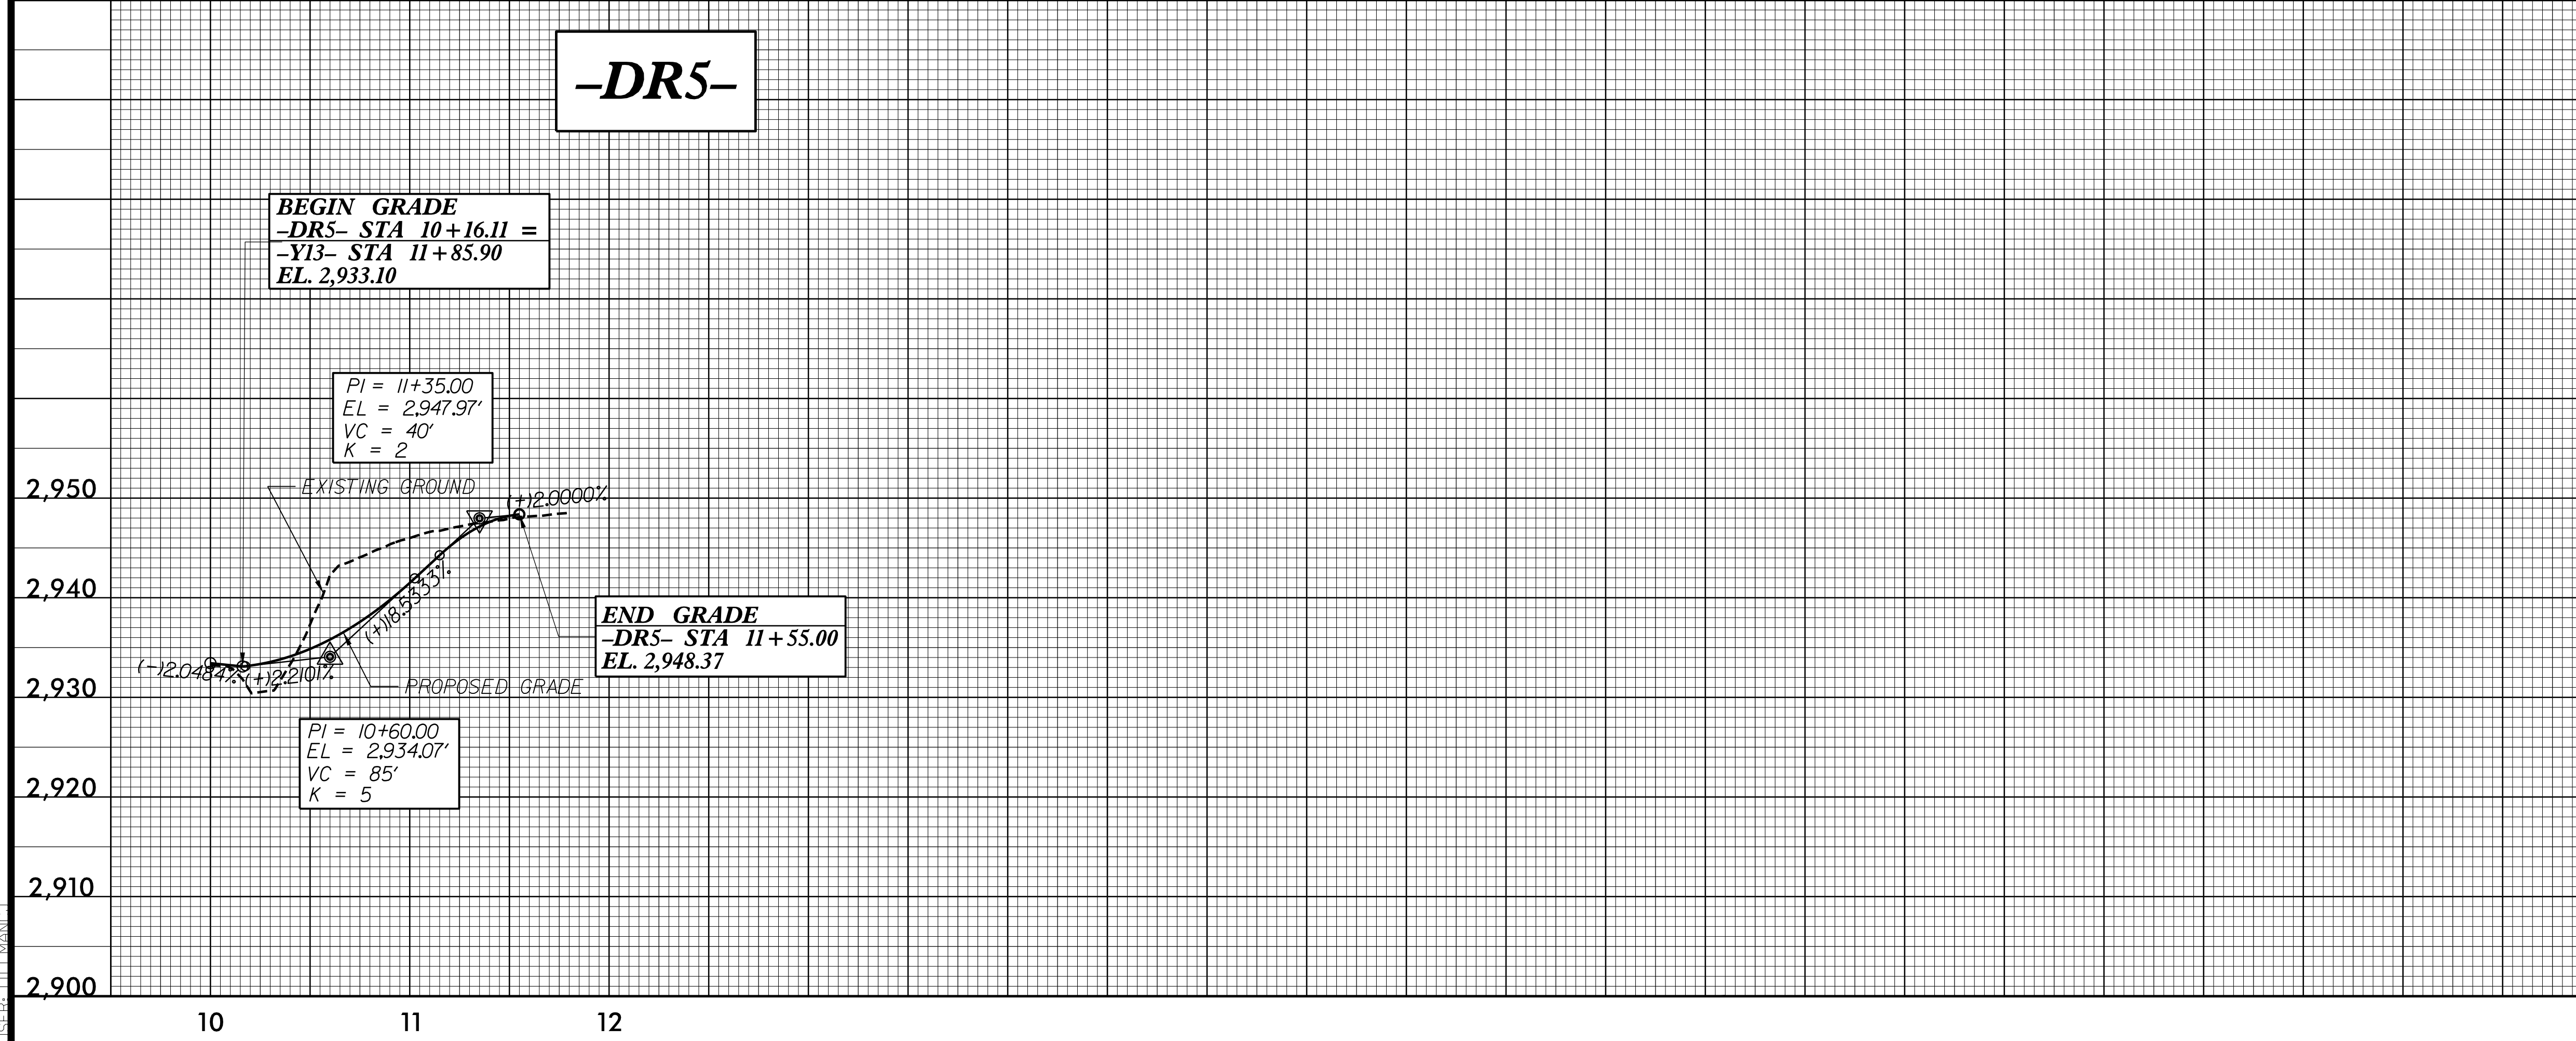

SEE SHEET 11,12 FOR -DR5-

6/25/2016 8:12:26 AM PROJ\_PEL\_21.DGN