
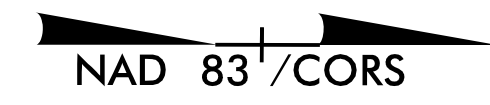



TIP NO. R-2915B	SHEET NO. PMP-3
APPROVED: <i>Joseph Kopaskie</i> <small>SC09EAEF80A54FA</small>	
DATE: 5/27/2015	
SEAL	

165

160

END TIP PROJECT R-2915A
 -L- CS STA. 158+31.70 LA.=
 BEGIN TIP PROJECT R-2915B
 -L- CS STA. 160+01.83 LB.

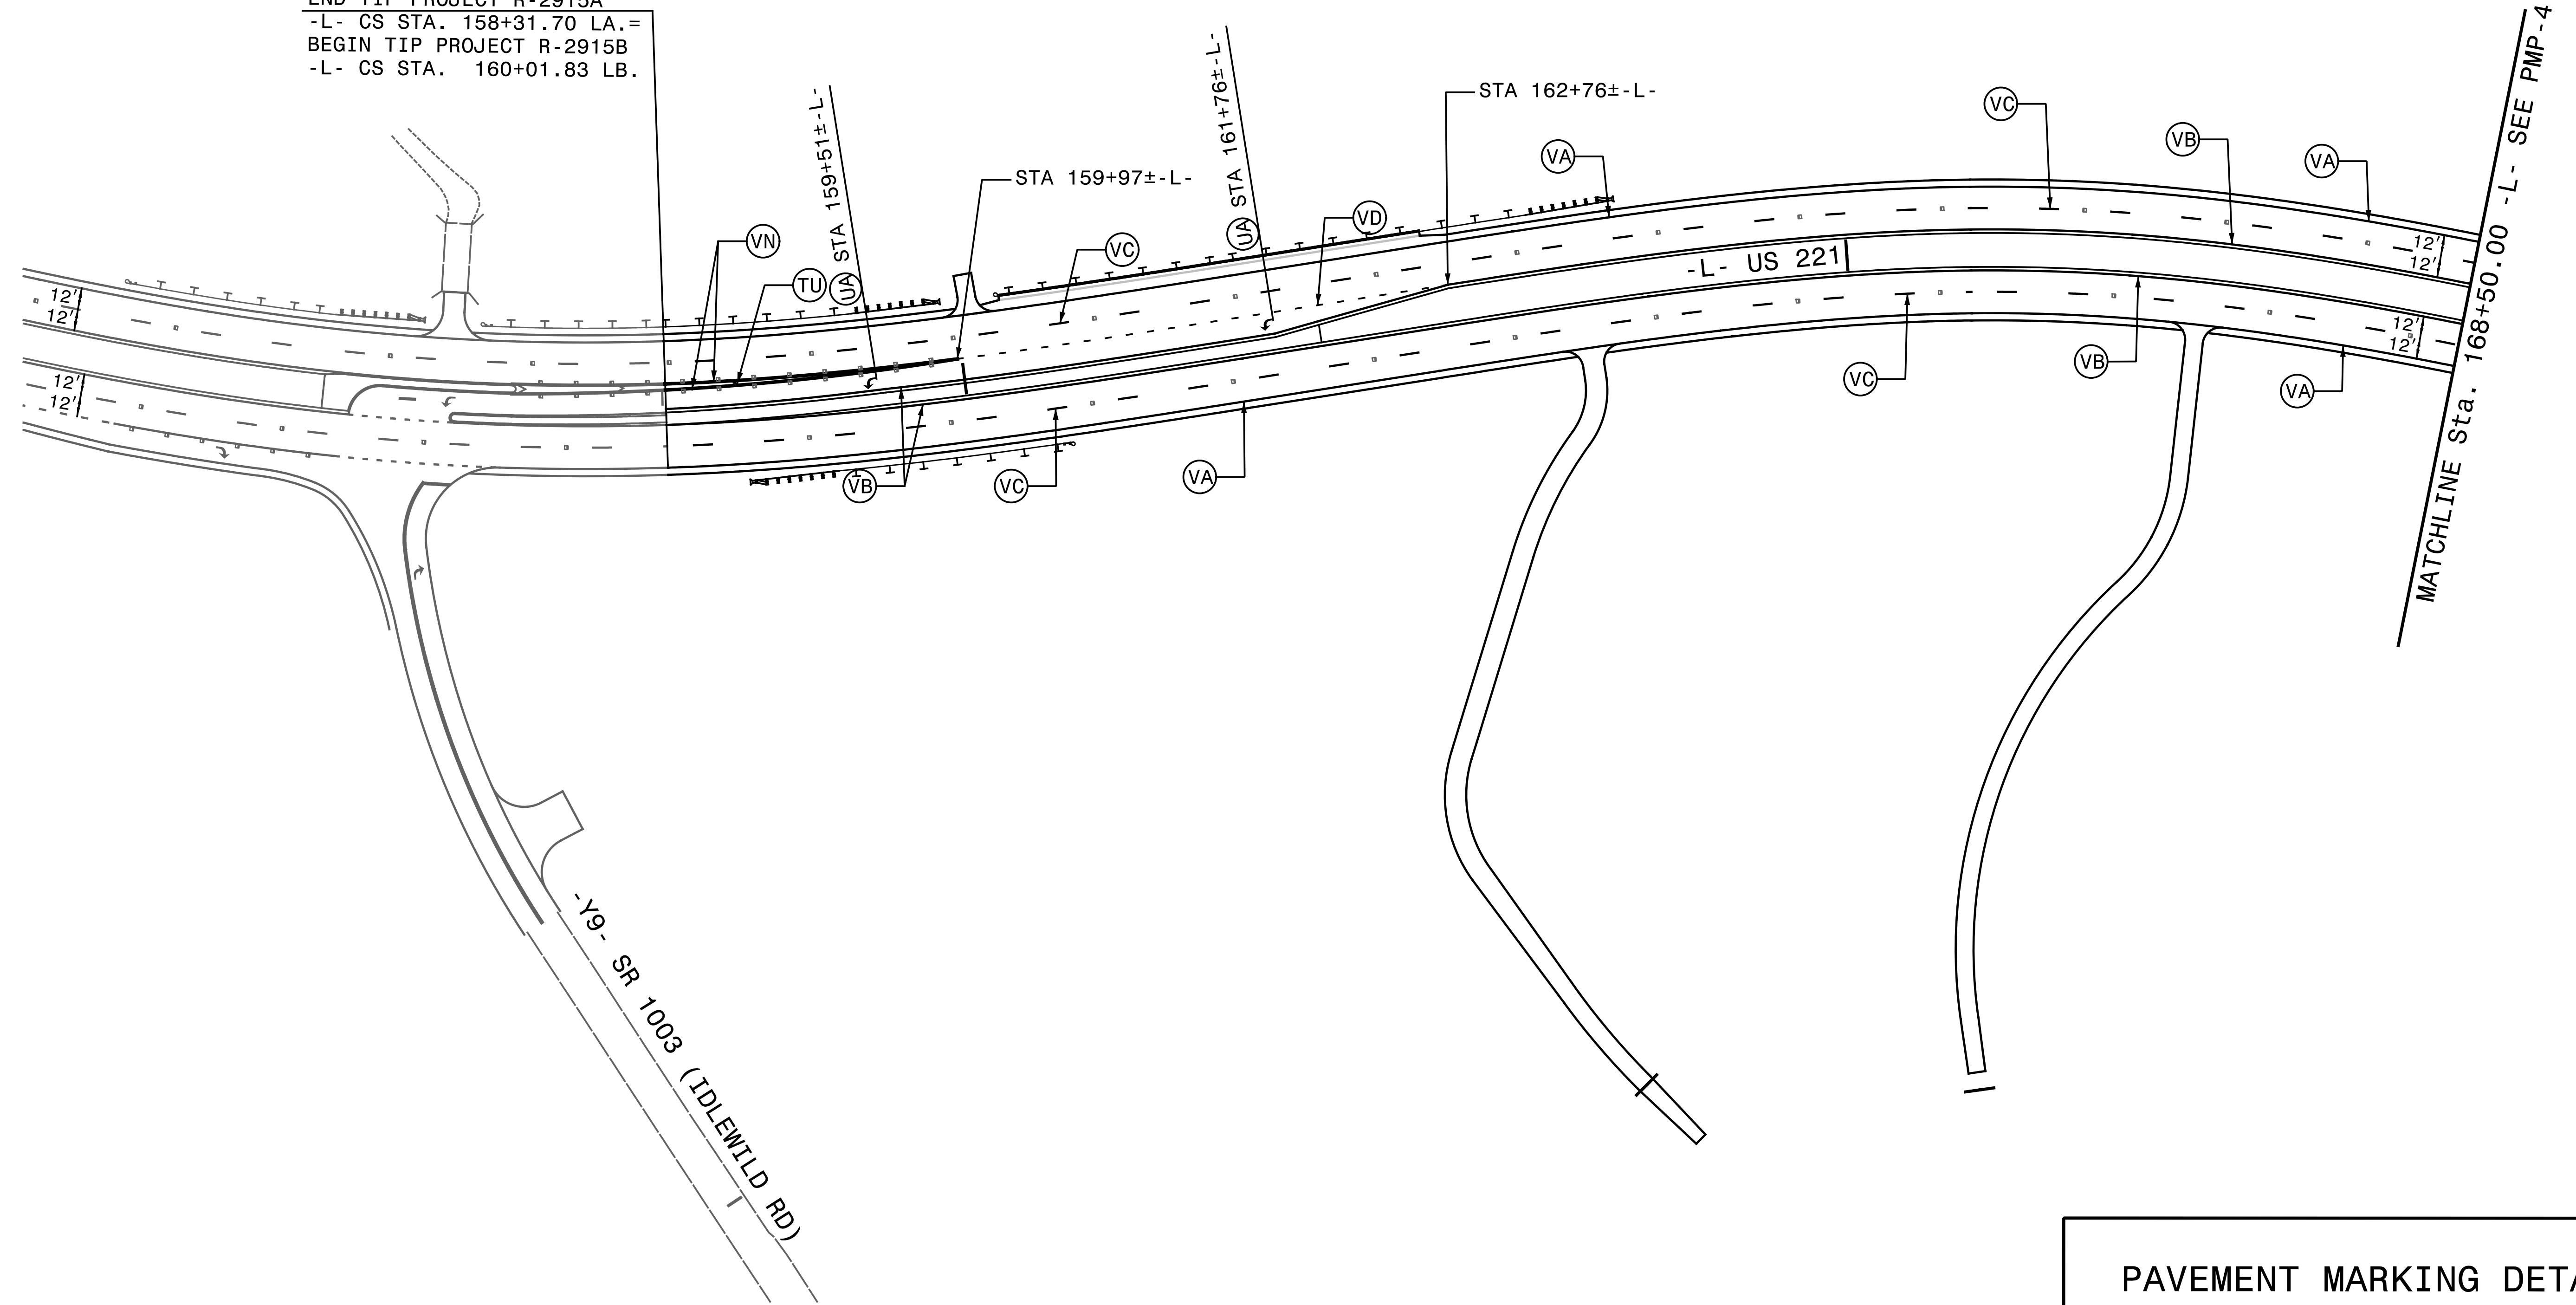

5/13/2015
 G:\Transportation\TR13.017.00 NCDOT 2012 Traffic LSA\TR13.017.07 (R-2915B) Signing & PMP\Pavement Marking\PM-3.dgn
 miles

PAVEMENT MARKING DETAIL