
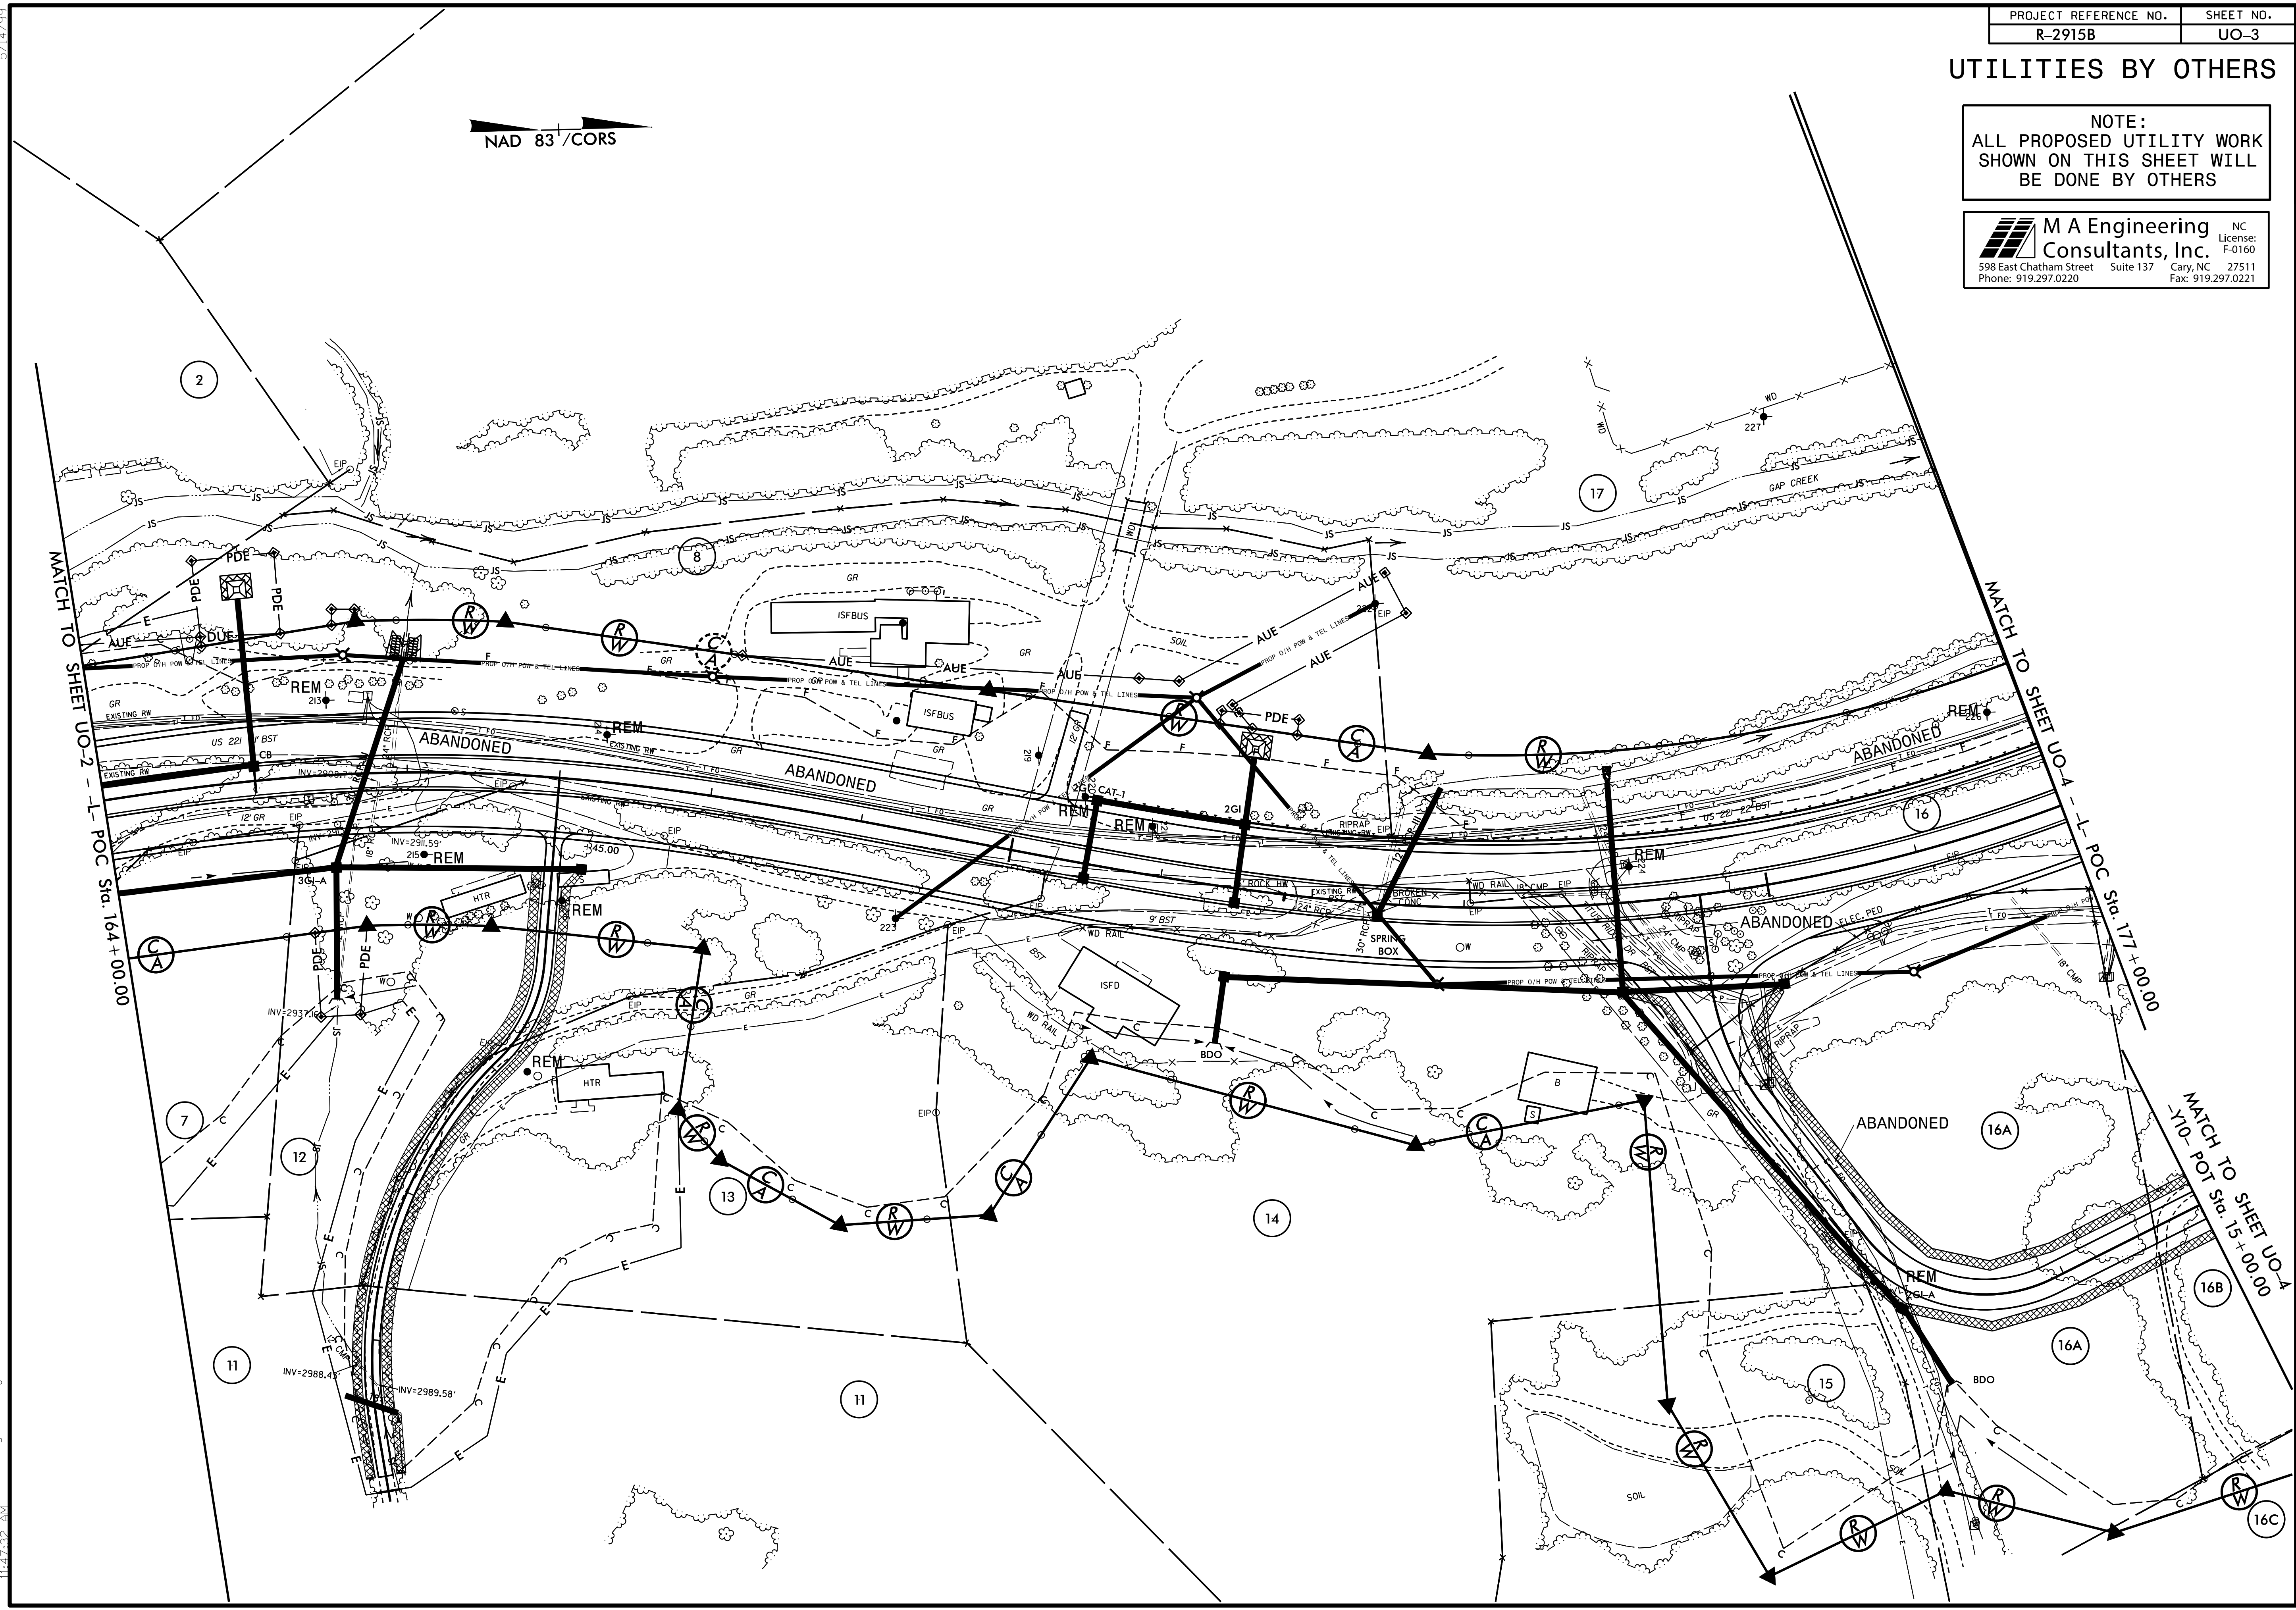


UTILITIES BY OTHERS

NOTE:
ALL PROPOSED UTILITY WORK
SHOWN ON THIS SHEET WILL
BE DONE BY OTHERS

M A Engineering NC License: F-0160
Consultants, Inc. Cary, NC 27511
 598 East Chatham Street Suite 137 Phone: 919.297.0220 Fax: 919.297.0221

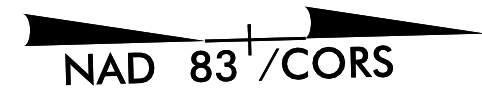

MATCH TO SHEET UO-2 - POC Sta. 164+00.00

MATCH TO SHEET UO-4 - POC Sta. 177+00.00

MATCH TO SHEET UO-4 - POT Sta. 15+00.00

5/14/99
 5/22/2015
 I:\Users\Rdy_Uta\Prj\02915B_UO_PSH_03.DGN