
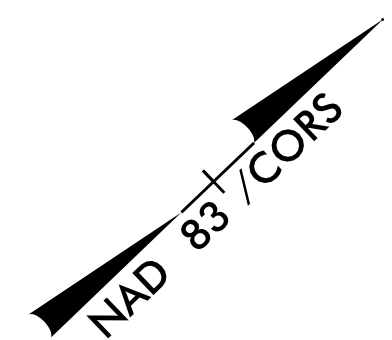
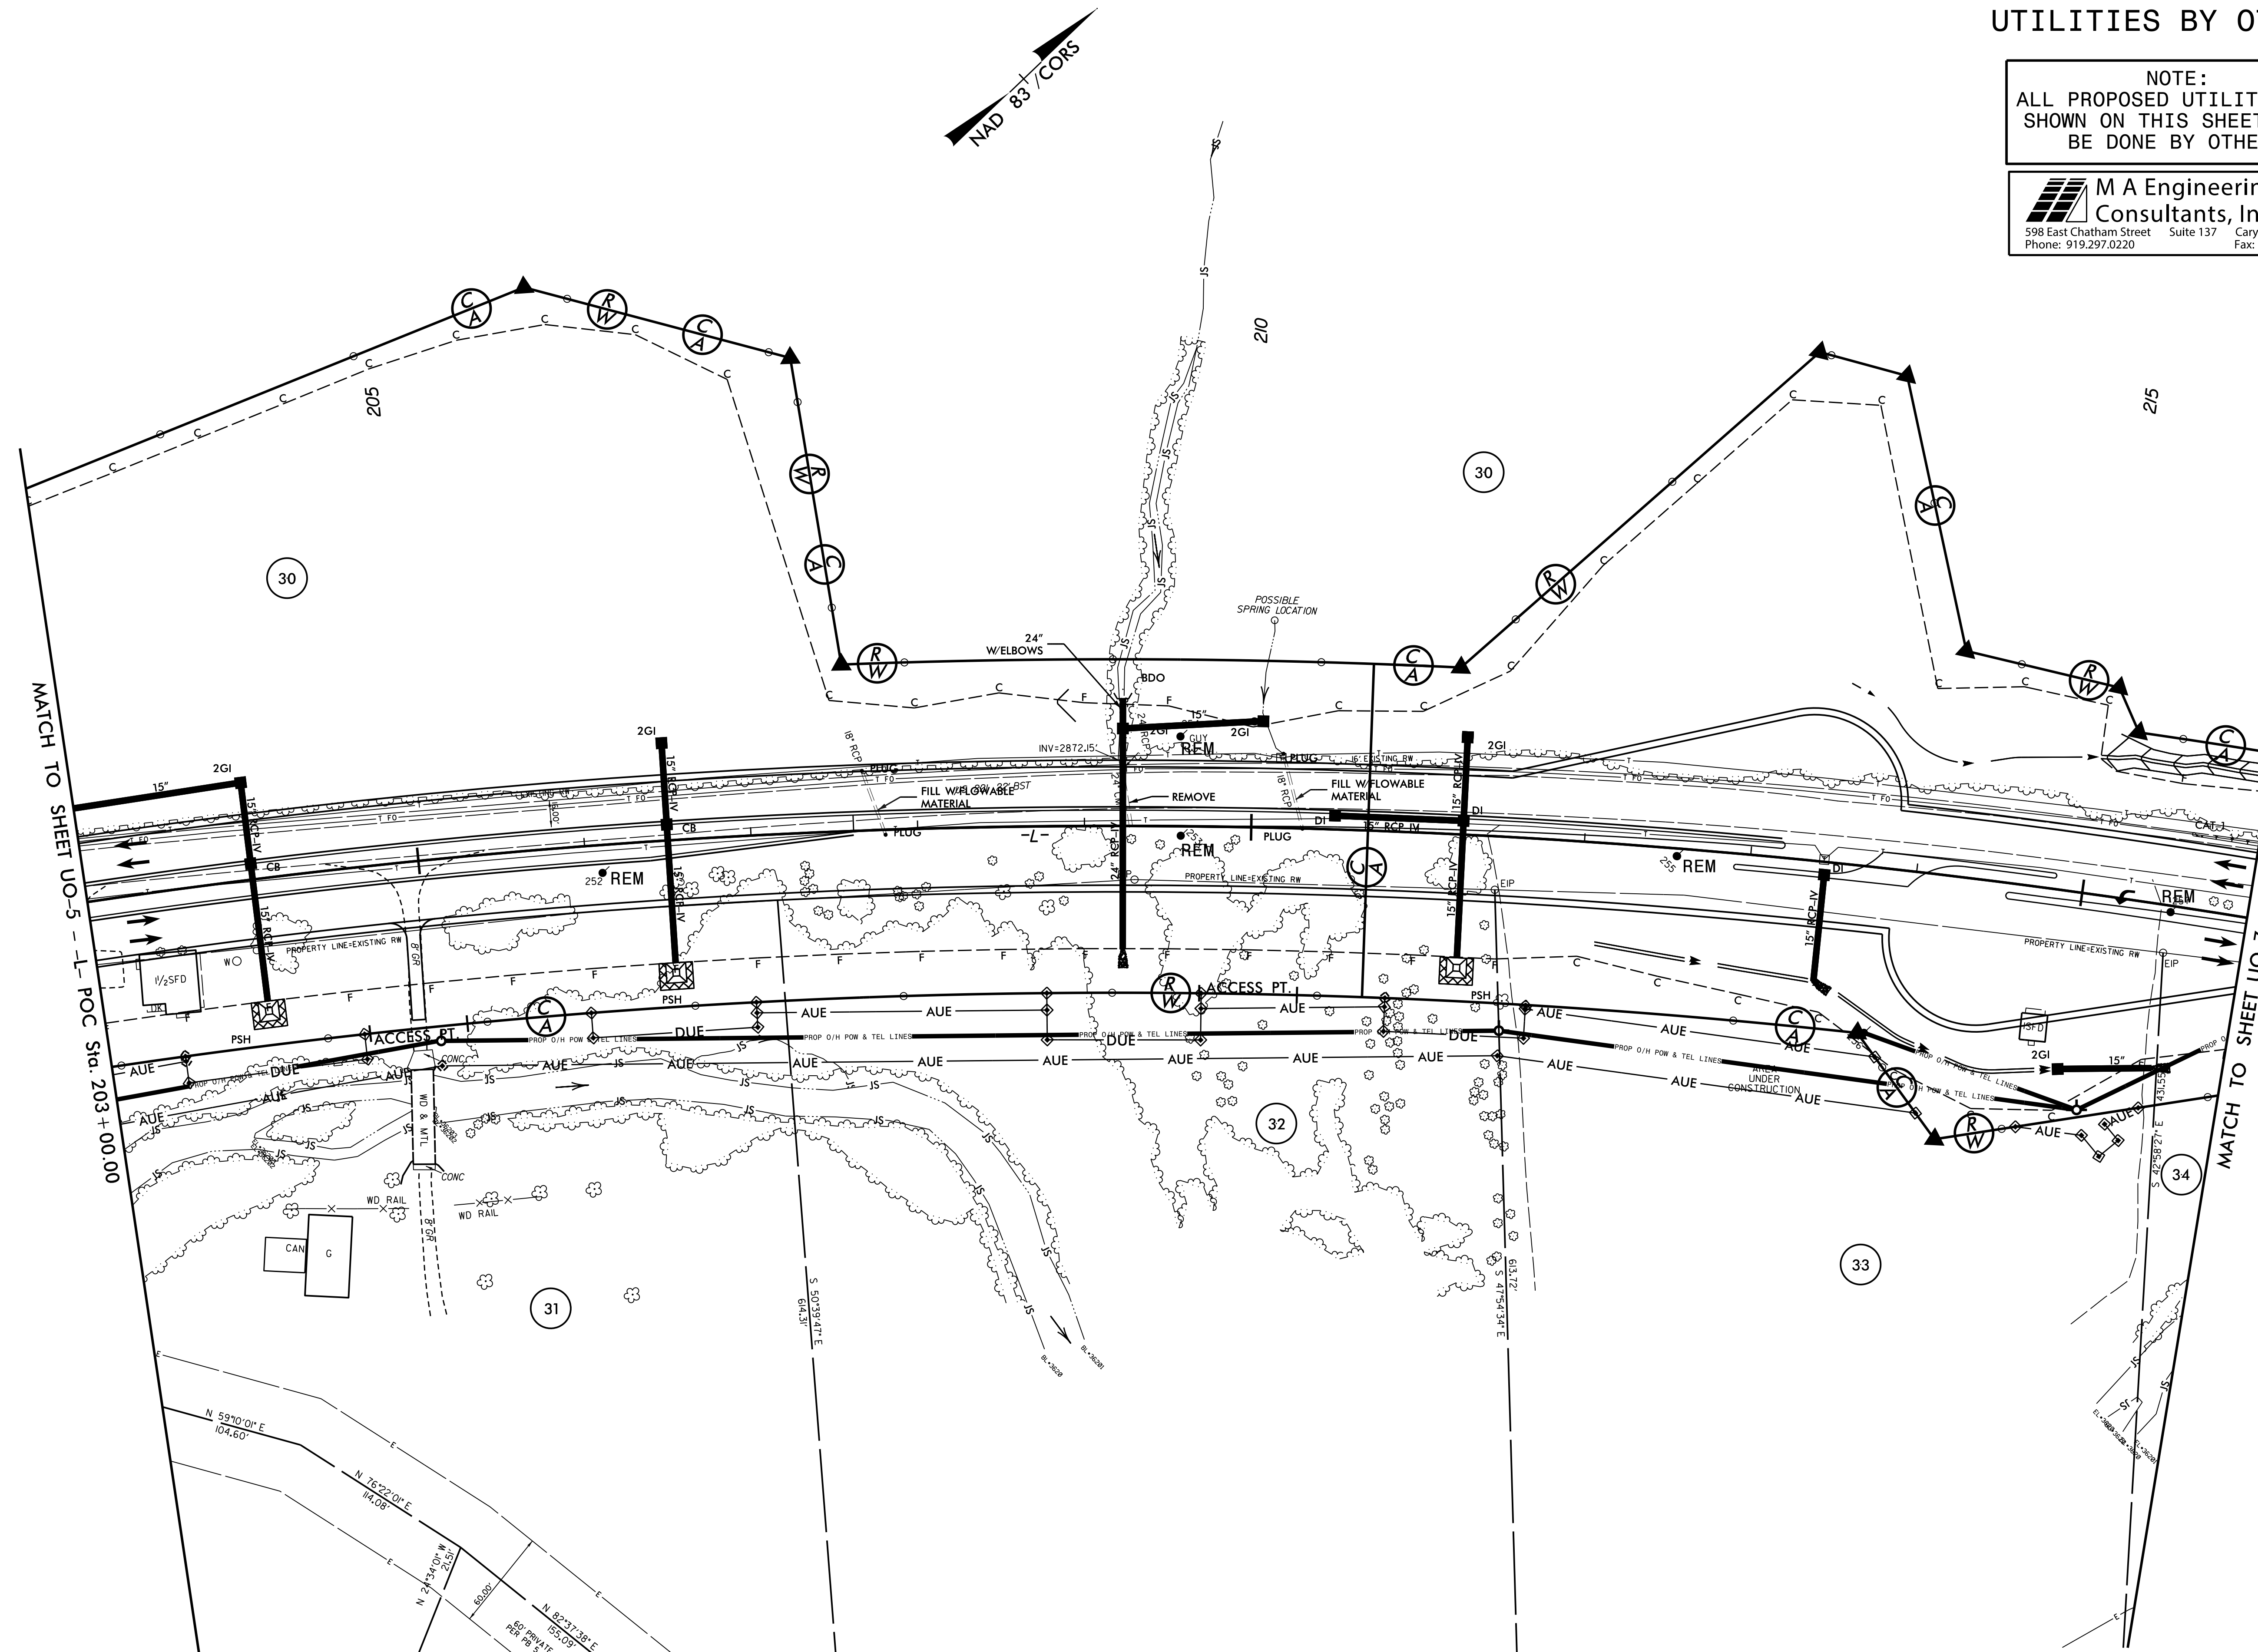


UTILITIES BY OTHERS

NOTE:
ALL PROPOSED UTILITY WORK
SHOWN ON THIS SHEET WILL
BE DONE BY OTHERS

 M A Engineering Consultants, Inc.	NC License:
	F-0160
	598 East Chatham Street Suite 137 Cary, NC 27511 Phone: 919.297.0220 Fax: 919.297.0221



5/14/99
 I:\Projects\2915B\Drawings\UO\UO-6.dwg
 11/21/2005
 PSH