

UTILITIES BY OTHERS


NOTE:
ALL PROPOSED UTILITY WORK
SHOWN ON THIS SHEET WILL
BE DONE BY OTHERS

M A Engineering NC
Consultants, Inc. License: F-0160
 598 East Chatham Street Suite 137 Cary, NC 27511
 Phone: 919.297.0220 Fax: 919.297.0221

NAD 83/CORS

MATCH TO SHEET UO-8 - L- POT Sta. 242+00.00

MATCH TO SHEET UO-10 - L- POS Sta. 255+00.00

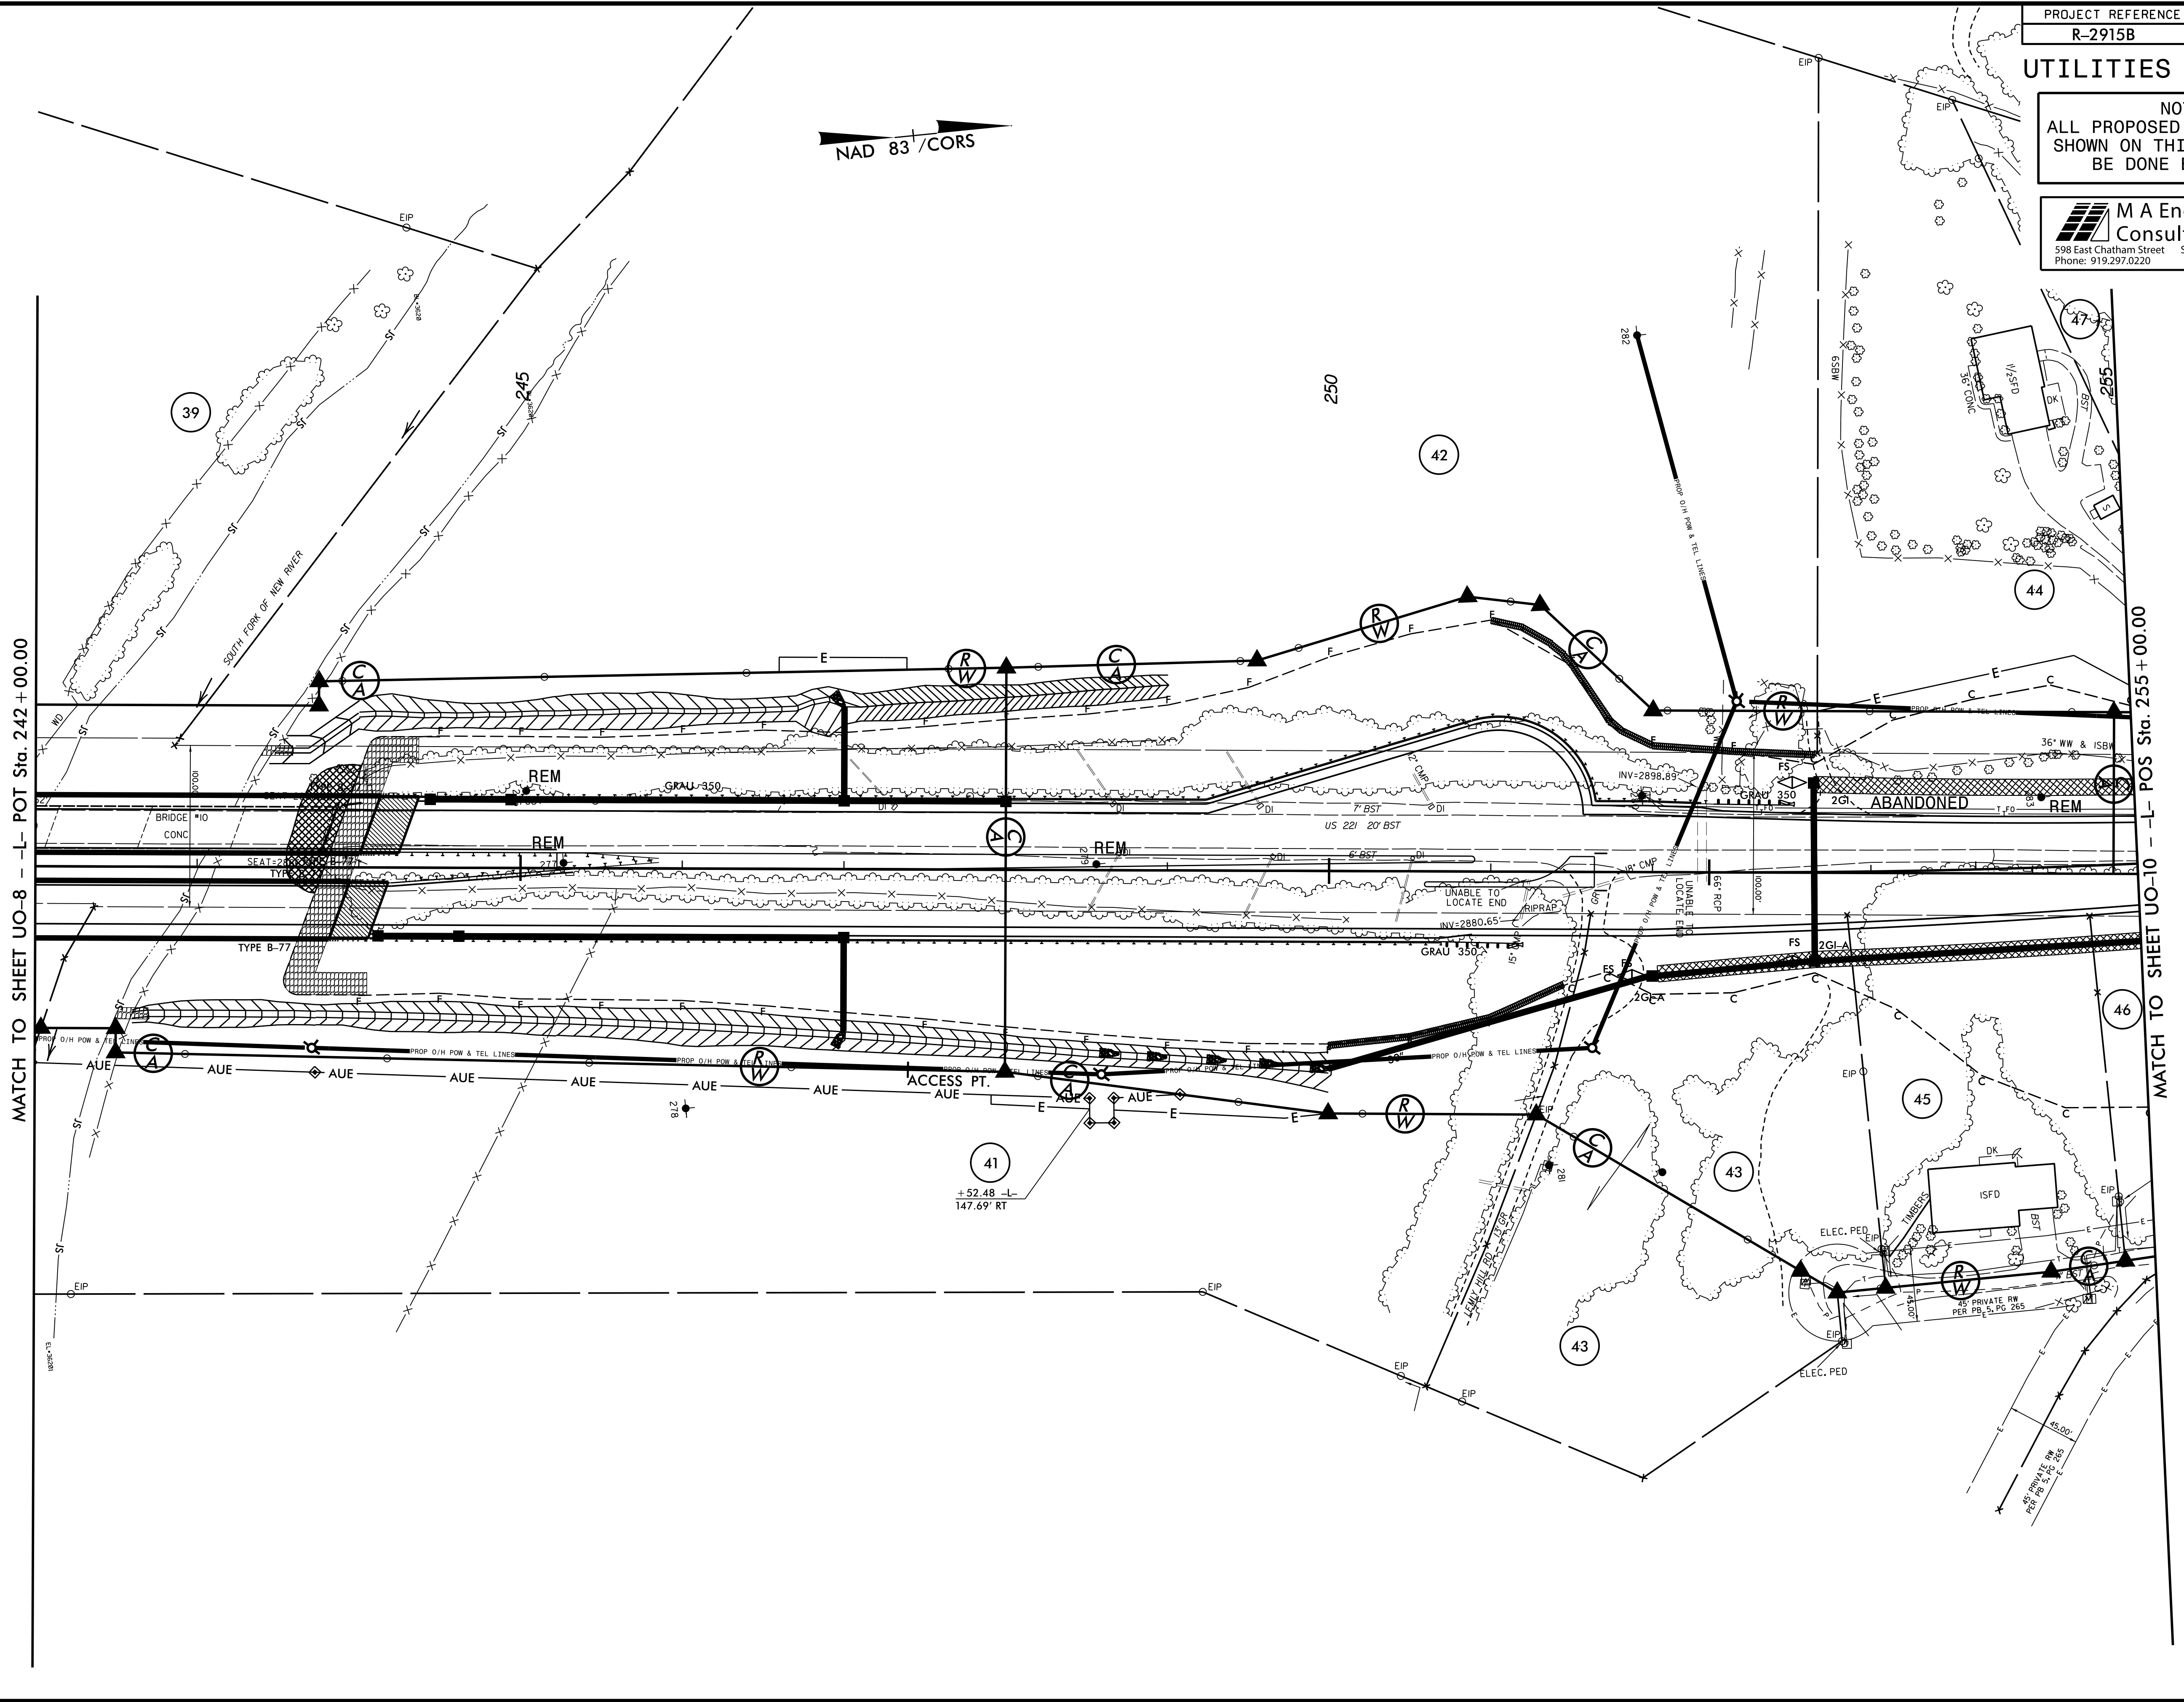

5/14/99

659\075\A\p-2\52205\Utilities\Bdy_Lin\Proo\N\2915B_UO_PSH_09.DGN