
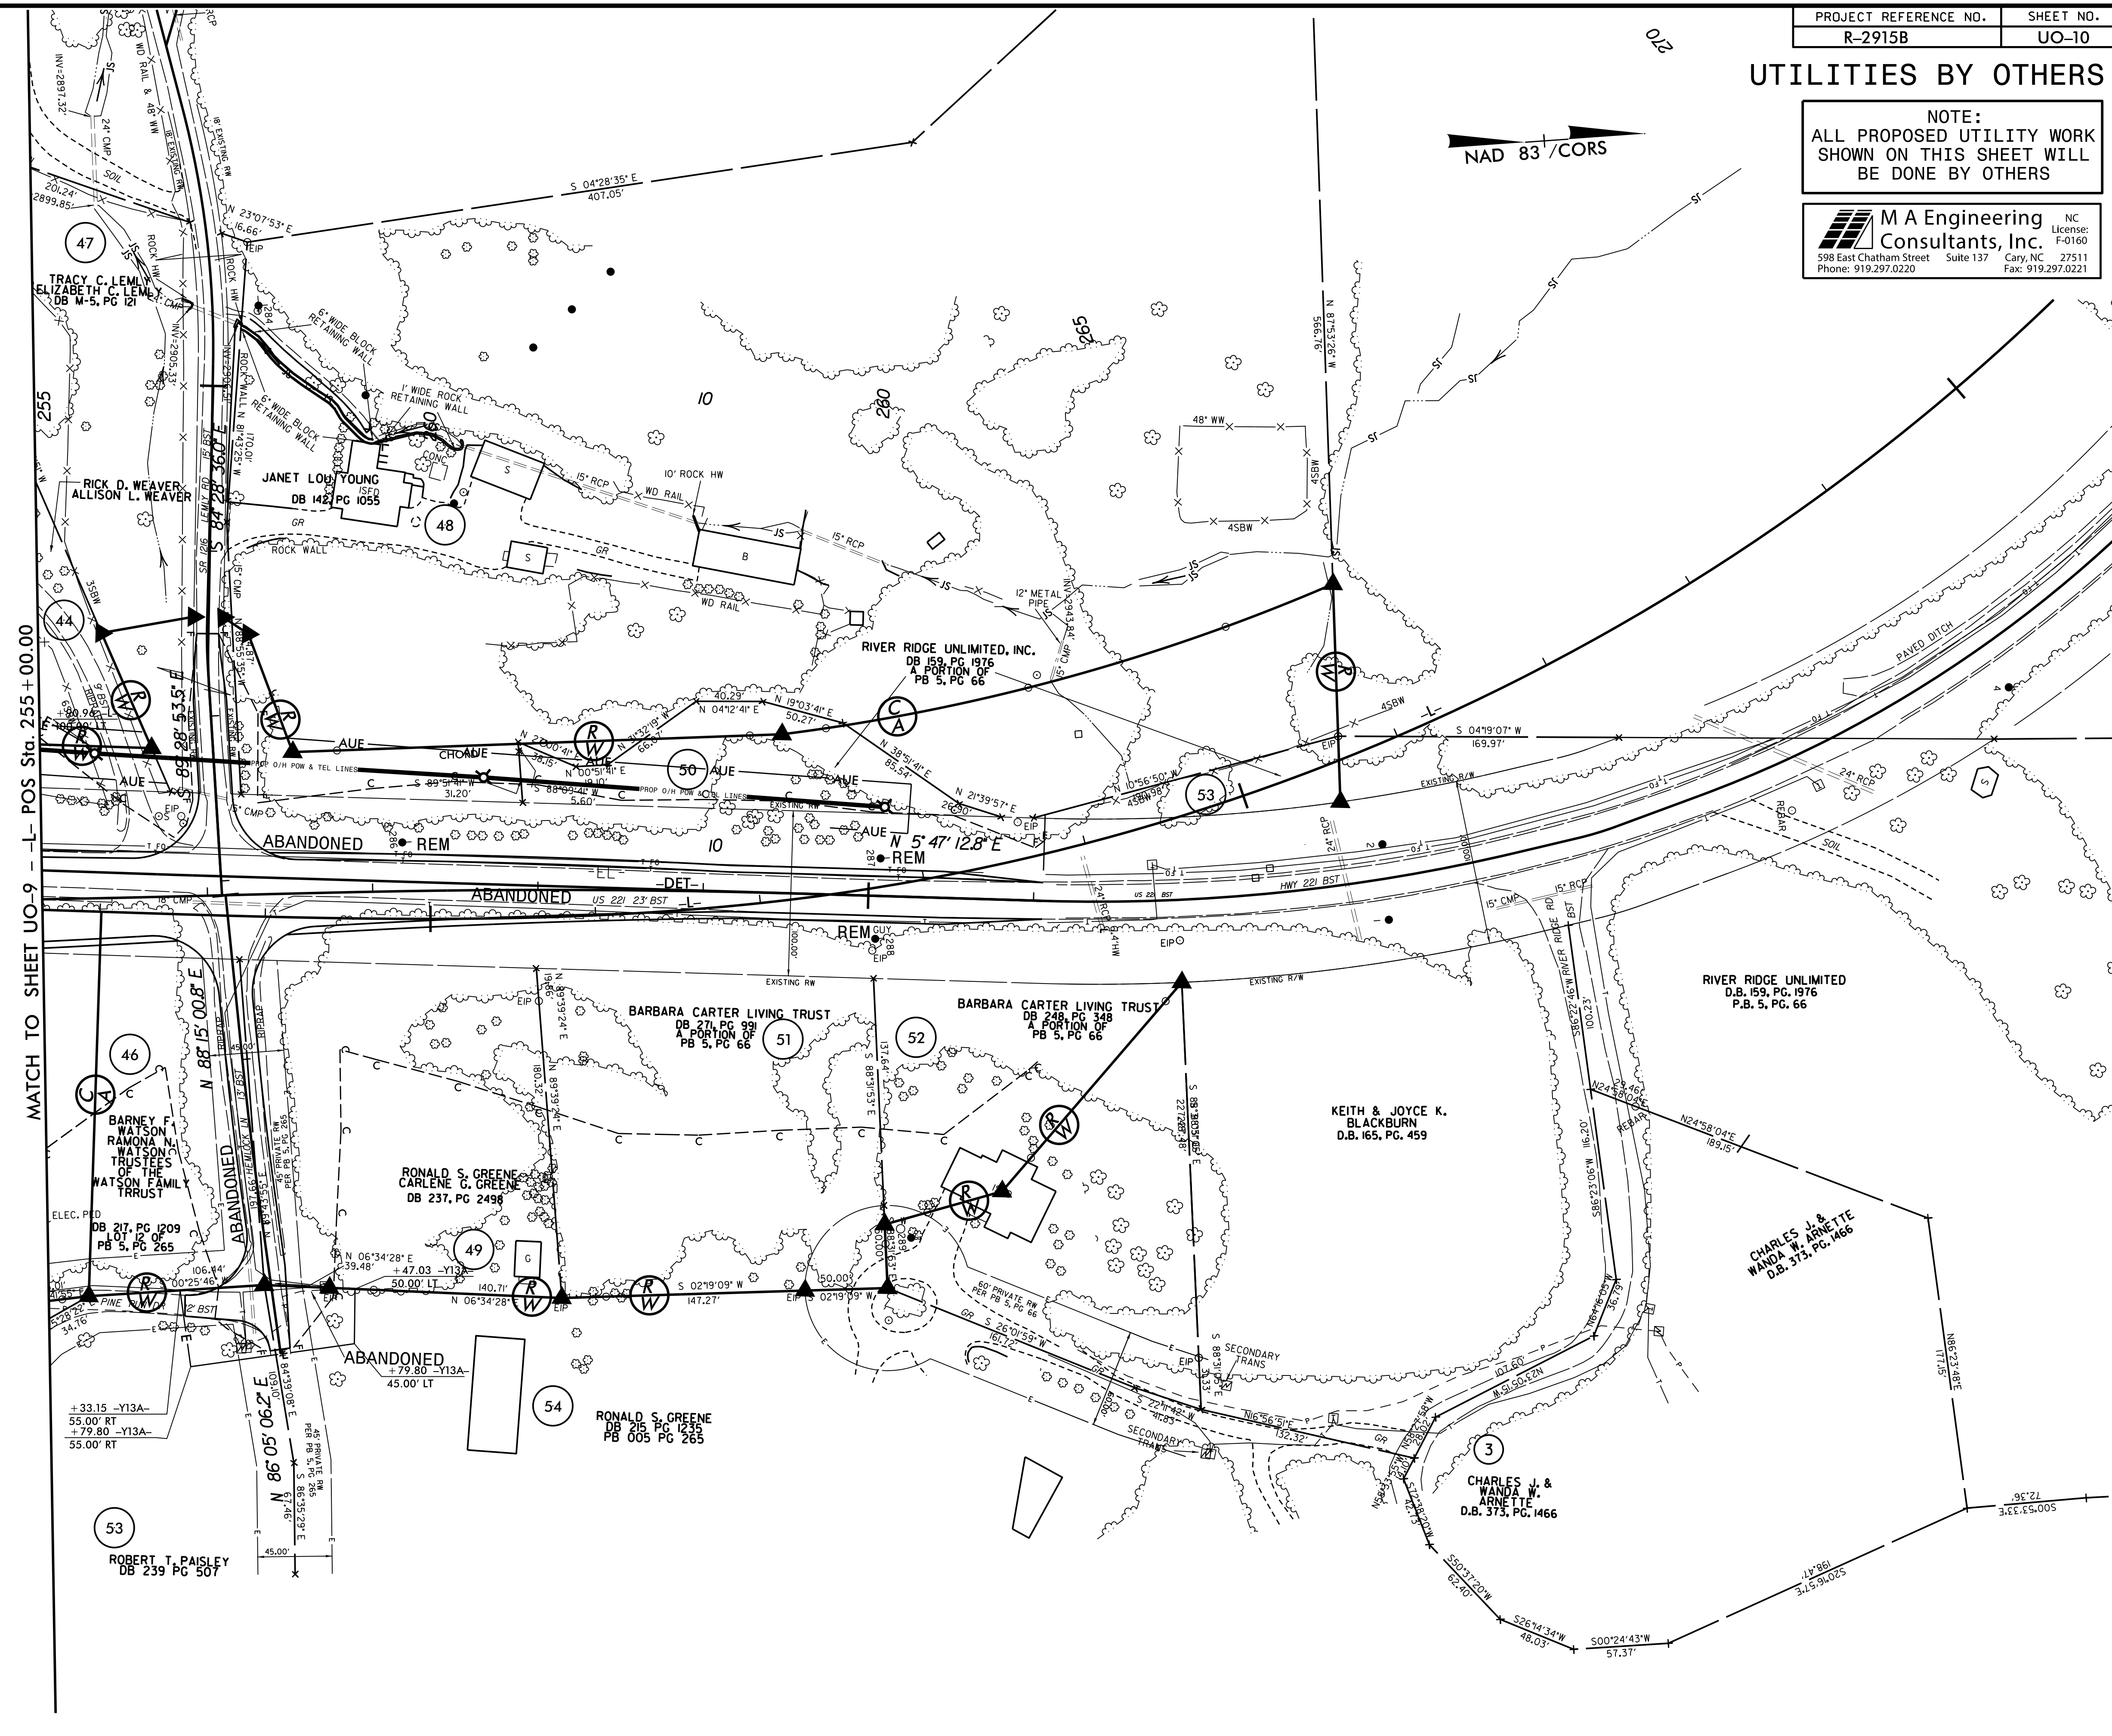


UTILITIES BY OTHERS

NOTE:
ALL PROPOSED UTILITY WORK
SHOWN ON THIS SHEET WILL
BE DONE BY OTHERS

M A Engineering NC License: F-0160
Consultants, Inc. Cary, NC 27511
 598 East Chatham Street Suite 137 Phone: 919.297.0220 Fax: 919.297.0221

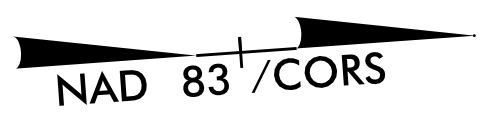

MATCH TO SHEET UO-9 - L- POS Sta. 255+00.00

5/14/99
 659\075\p-2\16\2015\10\11\titles\rdy_uk\Proj\2915B_UO_PSH_10.DGN