

LONG CHORD LAYOUT

NOTES

ALL END BENTS AND BENTS ARE PARALLEL.

PROJECT NO. R-2915B  
ASHE COUNTY  
 STATION: 198+64.50 -L-


SHEET 3 OF 4

STATE OF NORTH CAROLINA  
 DEPARTMENT OF TRANSPORTATION  
 RALEIGH  
 GENERAL DRAWING  
 BRIDGE OVER GAP CREEK  
 ON US 221 BETWEEN  
 SR 1003 AND SR 1169  
 (SBL)

**CDM Smith**  
 5400 Glenwood Avenue, Suite 400  
 Raleigh, NC 27612-3228  
 NC COA No. F-1255

CDM SMITH  
 5400 Glenwood Avenue, Suite 400  
 Raleigh, NC 27612-3228  
 NC COA No. F-1255

DRAWN BY : J. SLOAN      DATE : 04-14      DWG. No.  
 CHECKED BY : J. TAYLOR      DATE : 07-14  
 DESIGN ENGINEER : J. TAYLOR      DATE : 08-14

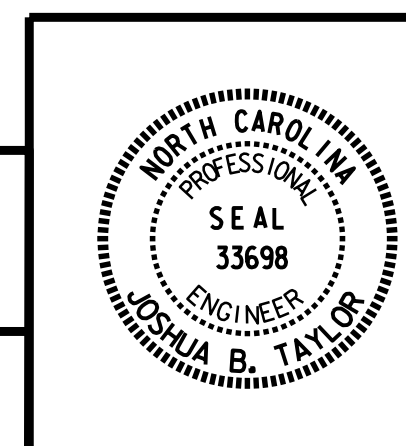

REVISIONS			SHEET No.		
No.	BY:	DATE:	No.	BY:	DATE:
1			3		
2			4		

S01-3  
TOTAL SHEETS 34

FILE: R:\medwin\2915B Structures\PLANS\bridge 1 SBL\2915B\_S0\_GD\_03.dgn  
DATE: 11/7/2014 2:56:48 PM