


NOTES

FOR SECTIONS A-A & B-B, SEE SHEET "TYPICAL SECTION DETAILS."
 APPROACH SLAB BLOCKOUT WIDTH VARIES NORMAL TO THE CONTROL LINE. MAXIMUM OFFSET WIDTHS SHOWN. SEE "PLAN OF SPAN DETAILS" SHEETS.

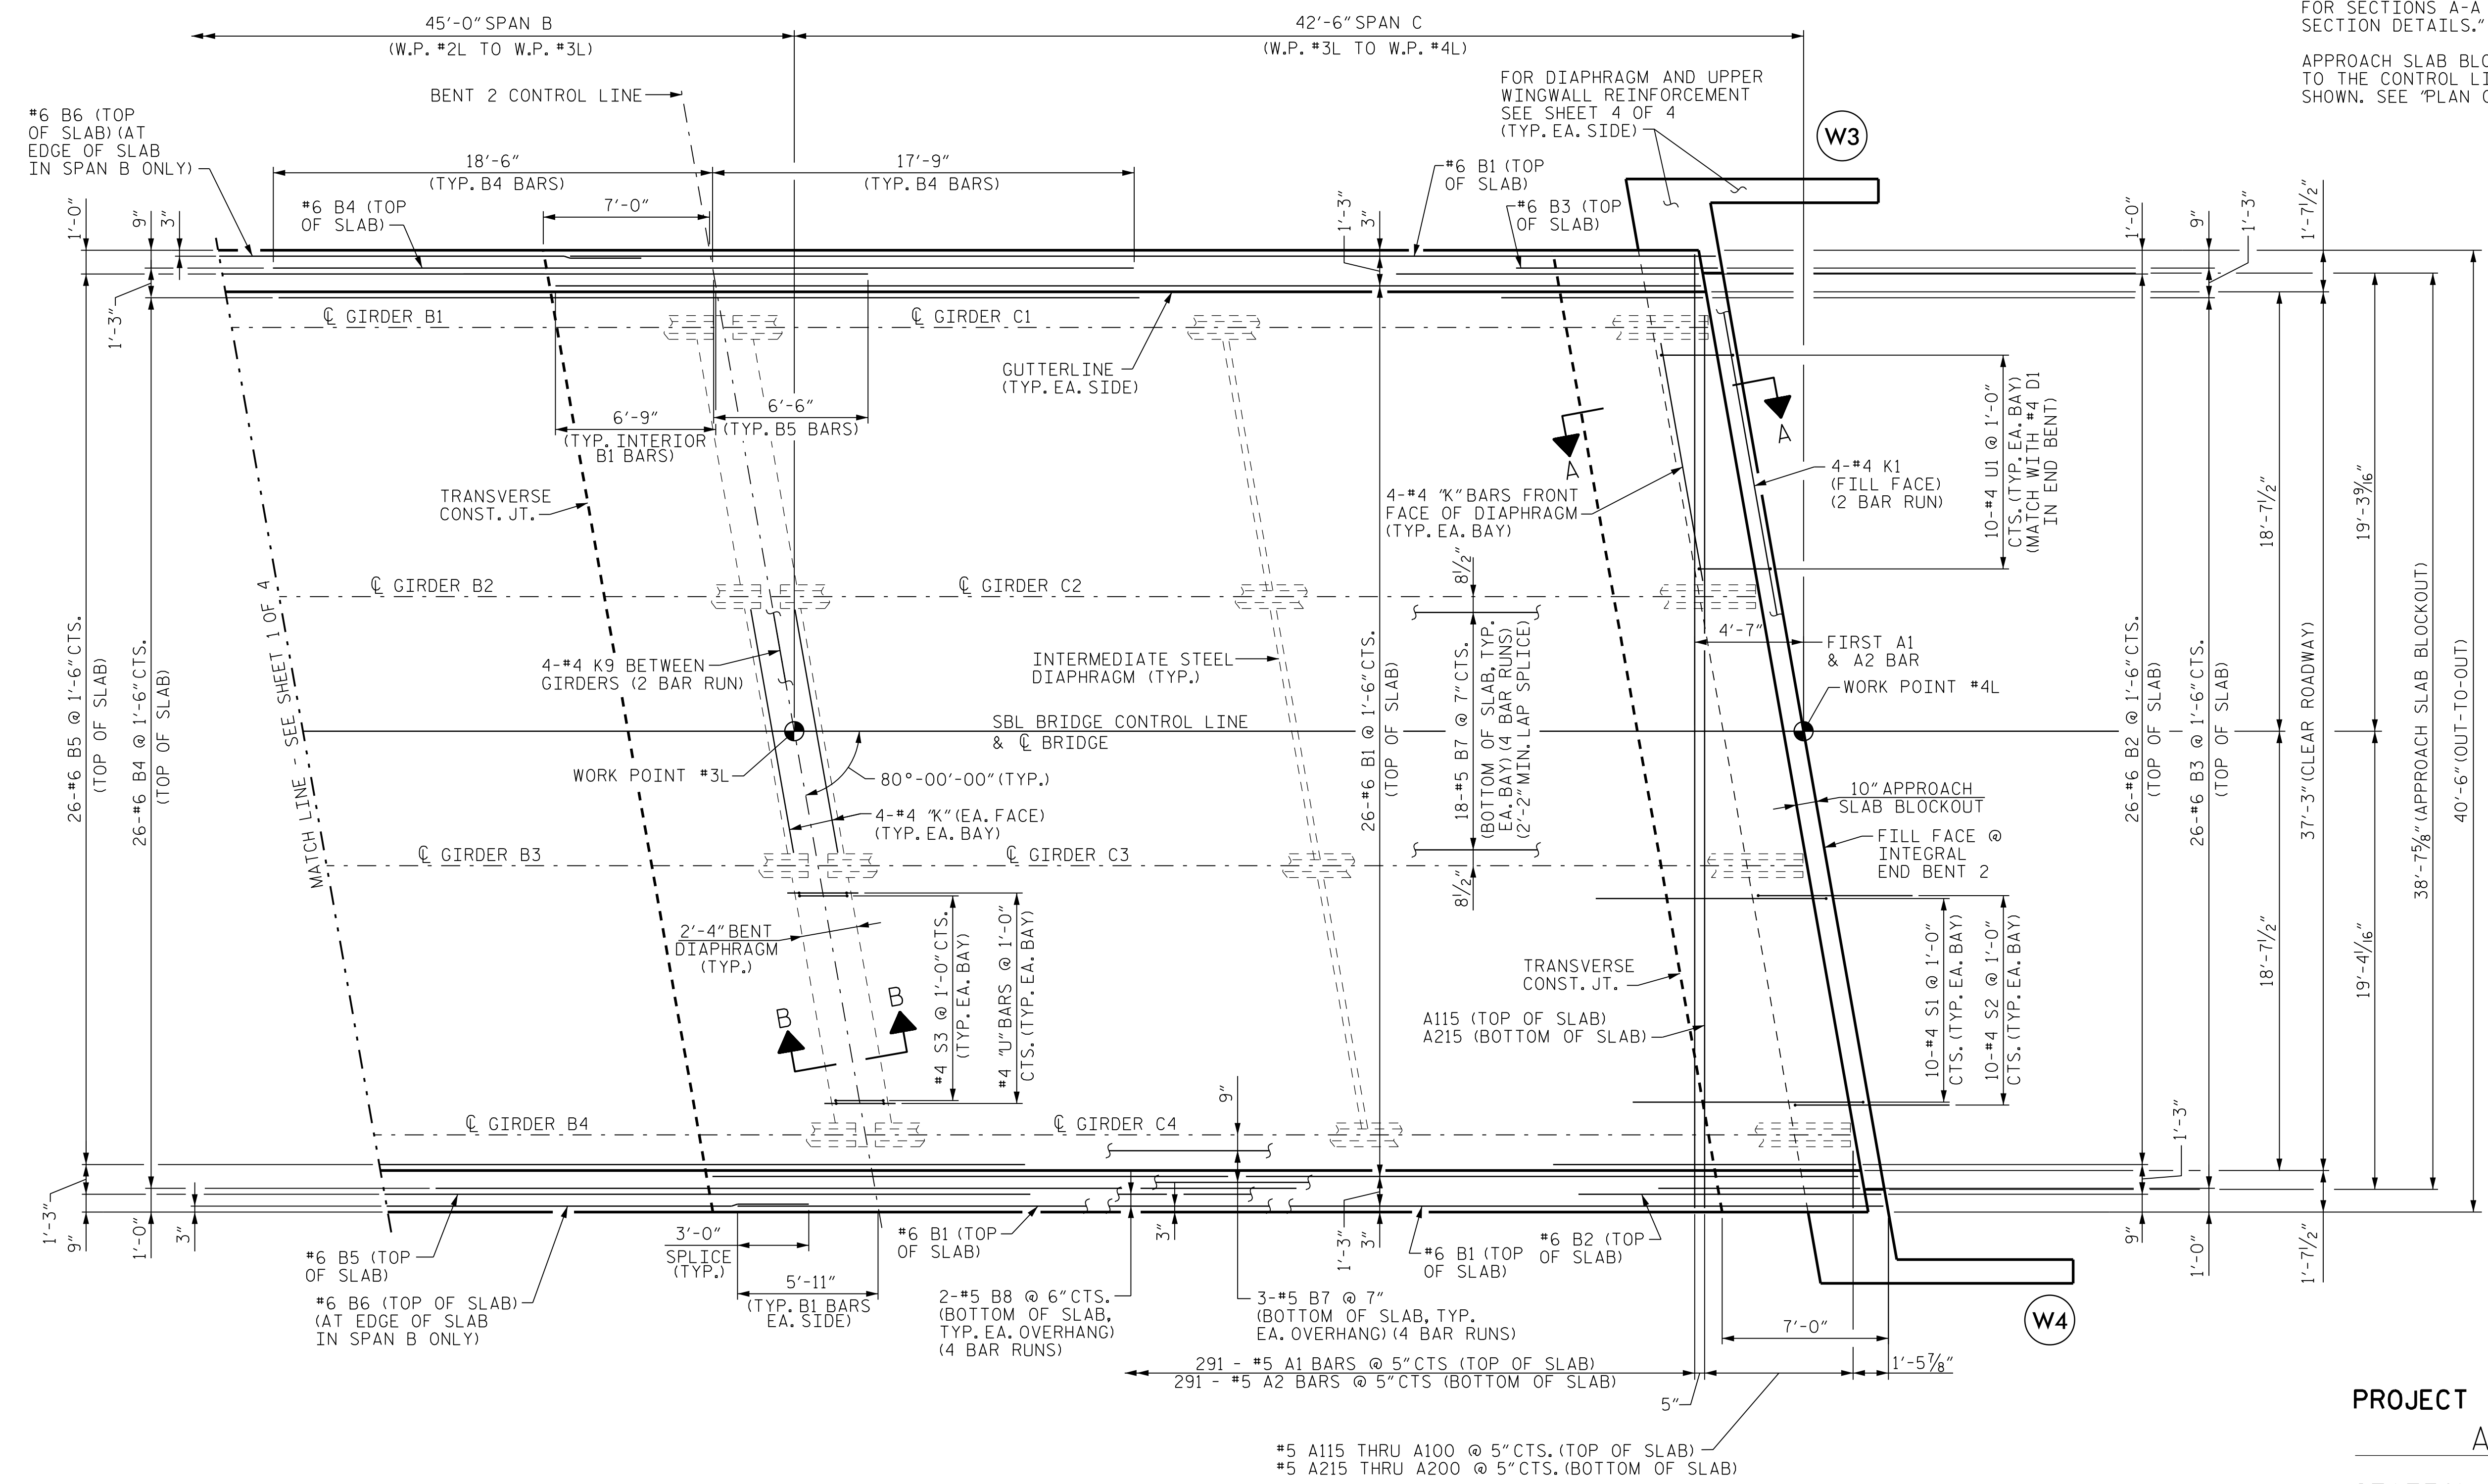

PLAN OF SPANS B & C


PROJECT NO. R-2915B
 ASHE COUNTY
 STATION: 198+64.50 -L-

SHEET 2 OF 4

STATE OF NORTH CAROLINA
 DEPARTMENT OF TRANSPORTATION
 RALEIGH
 SUPERSTRUCTURE
 PLAN OF SPANS B & C
 (SBL)

CDM Smith
 CDM SMITH
 5400 Glenwood Avenue, Suite 400
 Raleigh, NC 27612-3228
 NC COA No. F-1255

DRAWN BY: J. SLOAN DATE: 04-14 DWG. No.
 CHECKED BY: J. TAYLOR DATE: 07-14
 DESIGN ENGINEER: J. TAYLOR DATE: 08-14

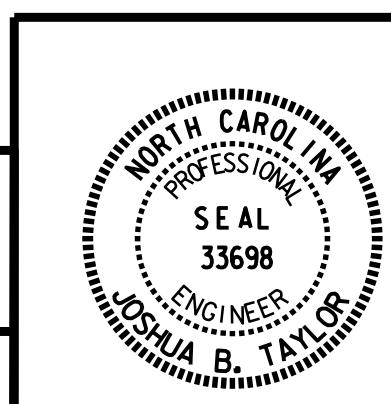

REVISIONS			SHEET No.		
No.	BY:	DATE:	No.	BY:	DATE:
1			3		
2			4		

TOTAL SHEETS: 34

FILE: R:\medon\2915B Structures\PLANS\Bridges 1 SBL\2915B_S0_5_02.dgn
 DATE: 11/22/14 2:57:11 PM