

LONG CHORD LAYOUT

NOTES

ALL END BENTS AND BENTS ARE PARALLEL.


PROJECT NO. R-2915B
ASHE COUNTY
 STATION: 198+64.50 -L-

SHEET 3 OF 4

STATE OF NORTH CAROLINA
 DEPARTMENT OF TRANSPORTATION
 RALEIGH
 GENERAL DRAWING
 BRIDGE OVER GAP CREEK
 ON US 221 BETWEEN
 SR 1003 AND SR 1169
 (NBL)

CDM Smith
 CDM SMITH
 5400 Glenwood Avenue, Suite 400
 Raleigh, NC 27612-3228
 NC COA No. F-1255

DRAWN BY : B. WADSWORTH DATE : 06-15 DWG. No.
 CHECKED BY : J. TAYLOR DATE : 06-15
 DESIGN ENGINEER : J. TAYLOR DATE : 06-15

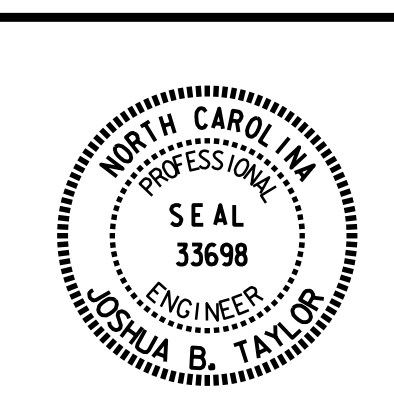

REVISIONS			SHEET No.		
No.	BY:	DATE:	No.	BY:	DATE:
1			3		
2			4		

TOTAL SHEETS: 34

FILE: R:\med\192915B Structures\PLANS\Bridges 2 NBL\192915B_SD_GD_03.dgn
 DATE: 8/10/2015 7:03:39 AM