


NOTES

FOR SECTIONS A-A & B-B, SEE SHEET "TYPICAL SECTION DETAILS."
 APPROACH SLAB BLOCKOUT WIDTH VARIES NORMAL TO THE CONTROL LINE. MAXIMUM OFFSET WIDTHS SHOWN. SEE "PLAN OF SPAN DETAILS" SHEETS.

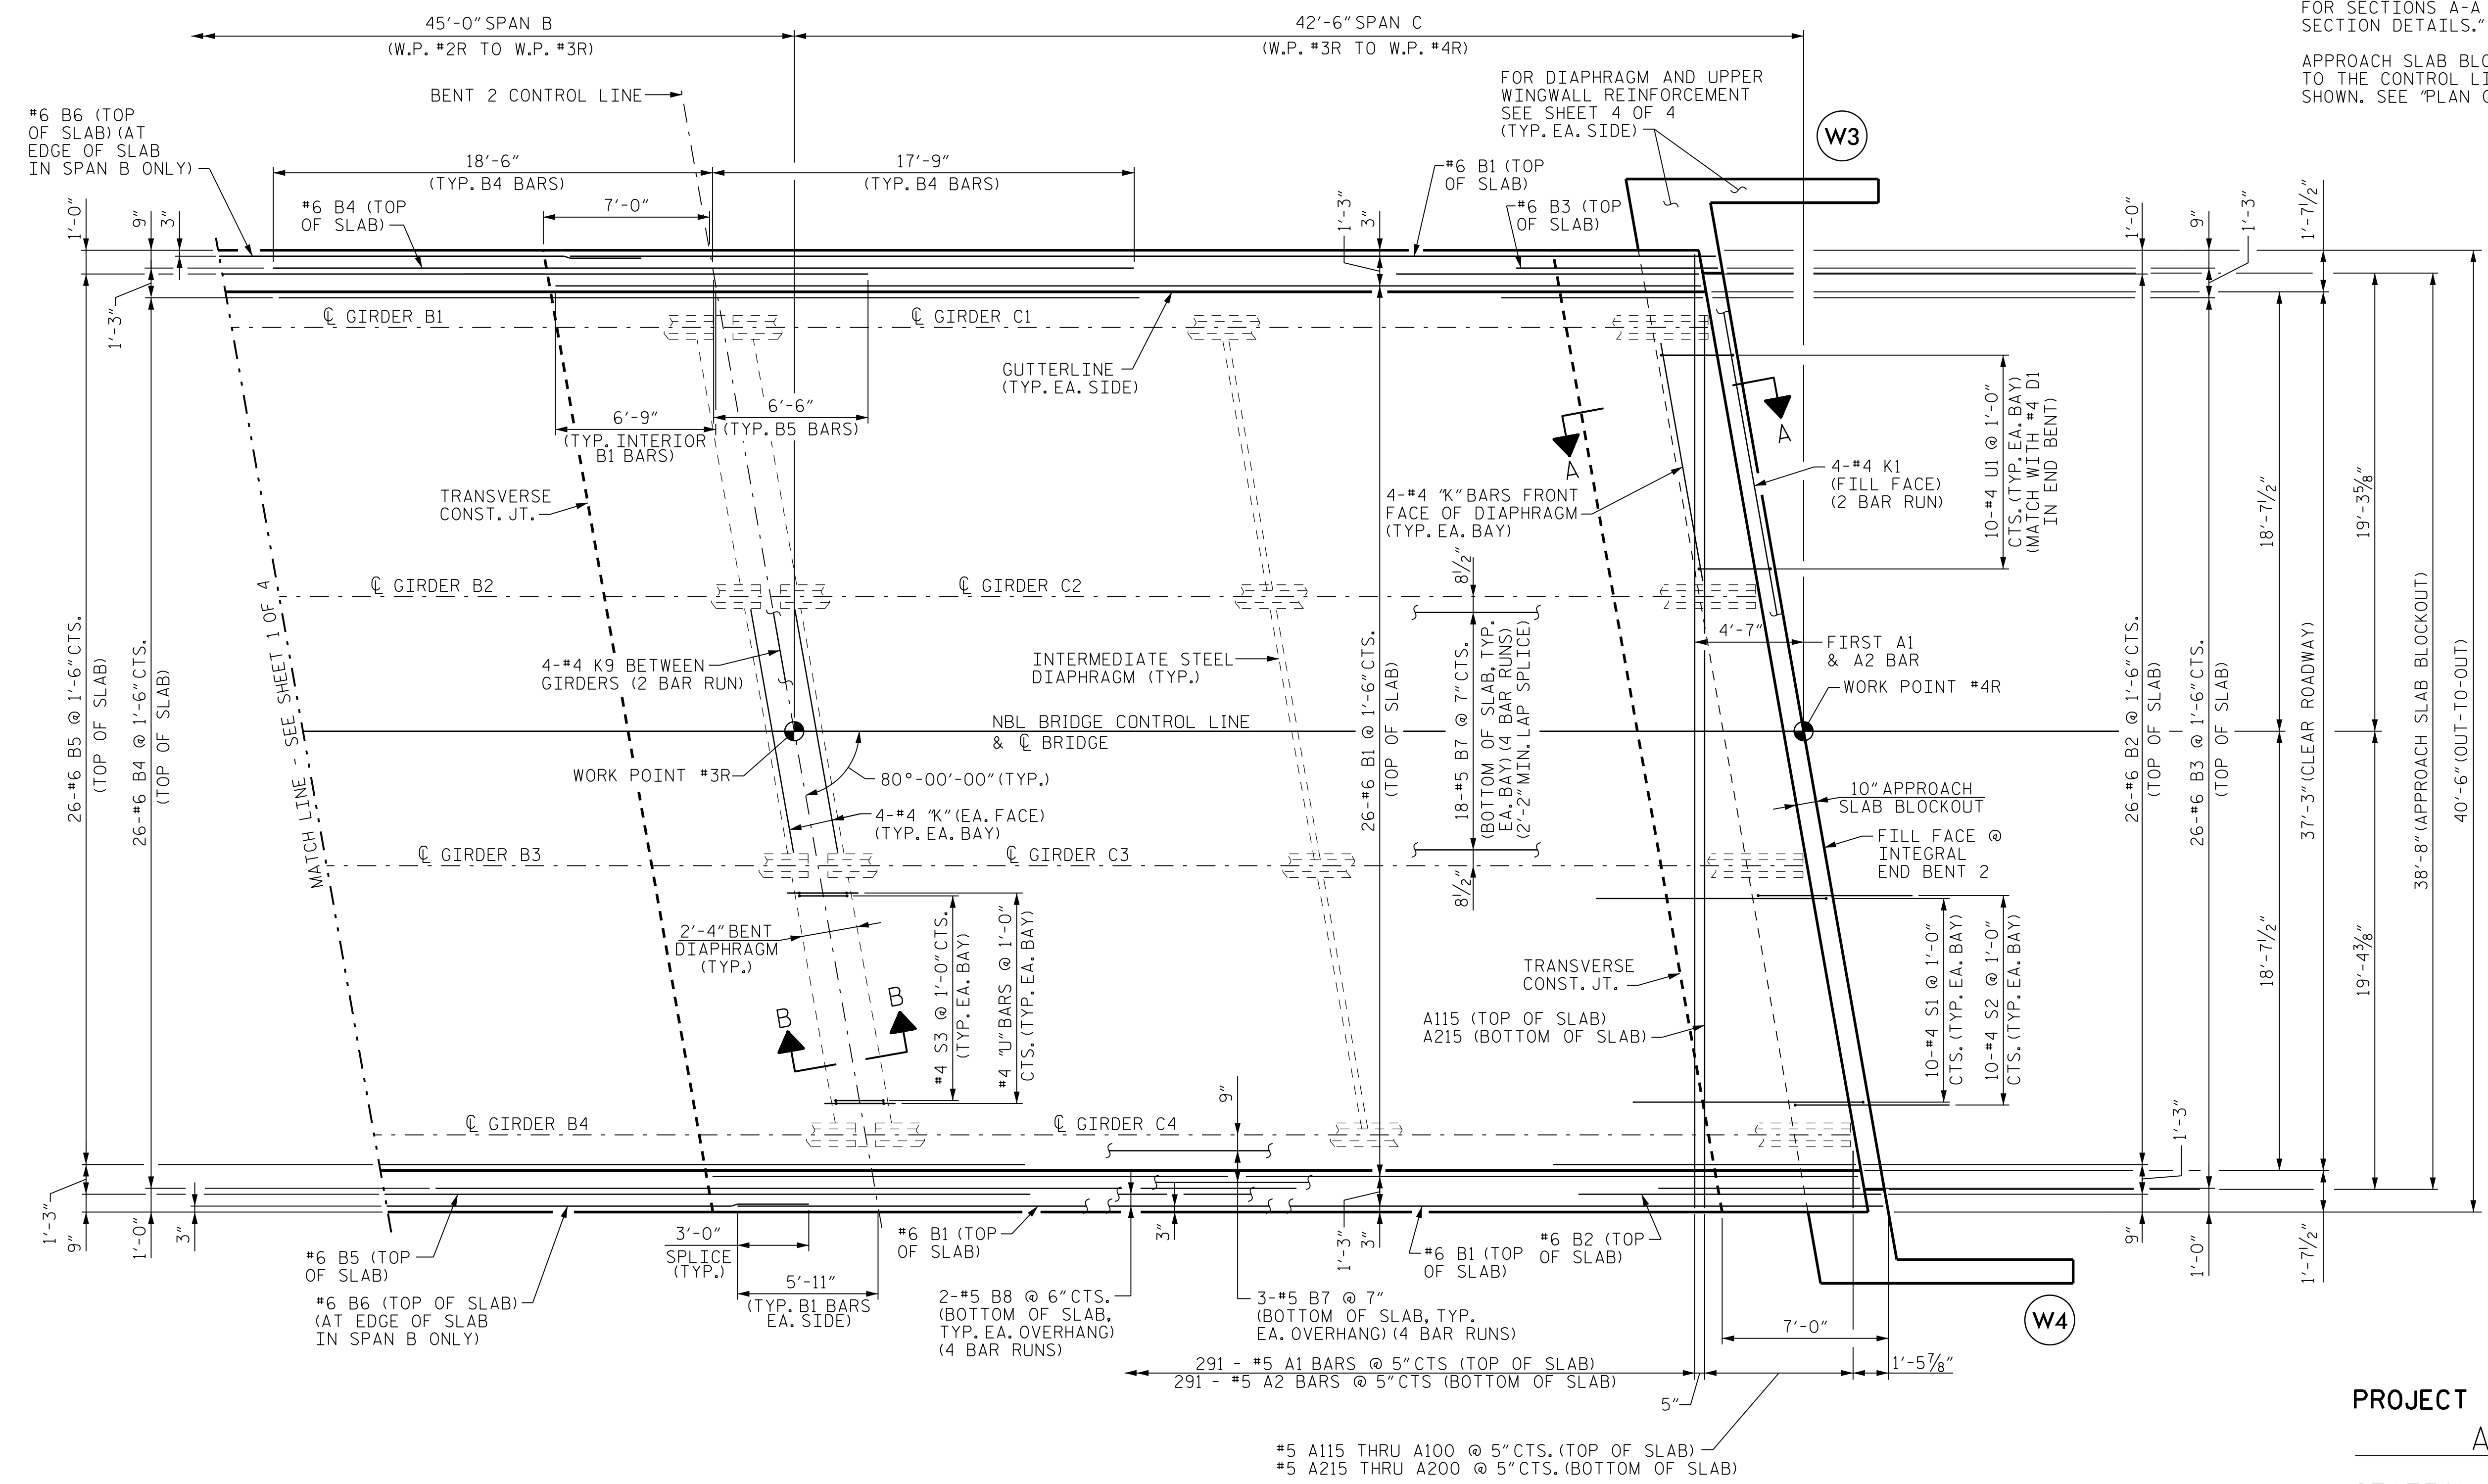

PLAN OF SPANS B & C

PROJECT NO. R-2915B
 ASHE COUNTY
 STATION: 198+64.50 -L-


SHEET 2 OF 4

STATE OF NORTH CAROLINA
 DEPARTMENT OF TRANSPORTATION
 RALEIGH
 SUPERSTRUCTURE
 PLAN OF SPANS B & C
 (NBL)

CDM Smith
 CDM SMITH
 5400 Glenwood Avenue, Suite 400
 Raleigh, NC 27612-3228
 NC COA No. F-1255

DRAWN BY: B. WADSWORTH DATE: 06-15
 CHECKED BY: J. TAYLOR DATE: 06-15
 DESIGN ENGINEER: J. TAYLOR DATE: 06-15

DWG. No.

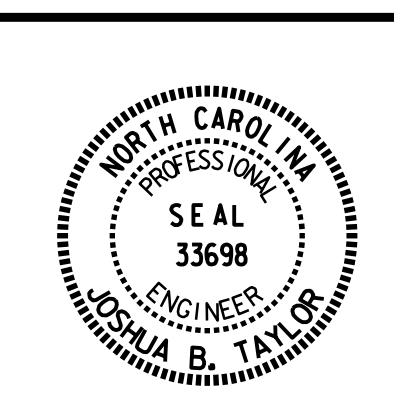

REVISIONS			SHEET No.		
No.	BY:	DATE:	No.	BY:	DATE:
1			3		
2			4		

TOTAL SHEETS: 34

FILE: R:\mcd\192915B Structures\PLANS\bridge 2 NBL\192915B_S02.dgn
 DATE: 8/10/2015 7:03:53 AM