


I HEREBY CERTIFY THESE PLANS ARE THE AS-BUILT PLANS

HORIZ. CURVE DATA -L-

PI = 227+31.63	Pis Sta. = 231+46.01
Δ = 37°-47'-10.6" (LT)	Os = 6°-19'-27.0"
L = 699.06'	Ls = 234.00'
T = 362.78'	Lt = 156.10'
R = 1,060.00'	ST = 78.09'

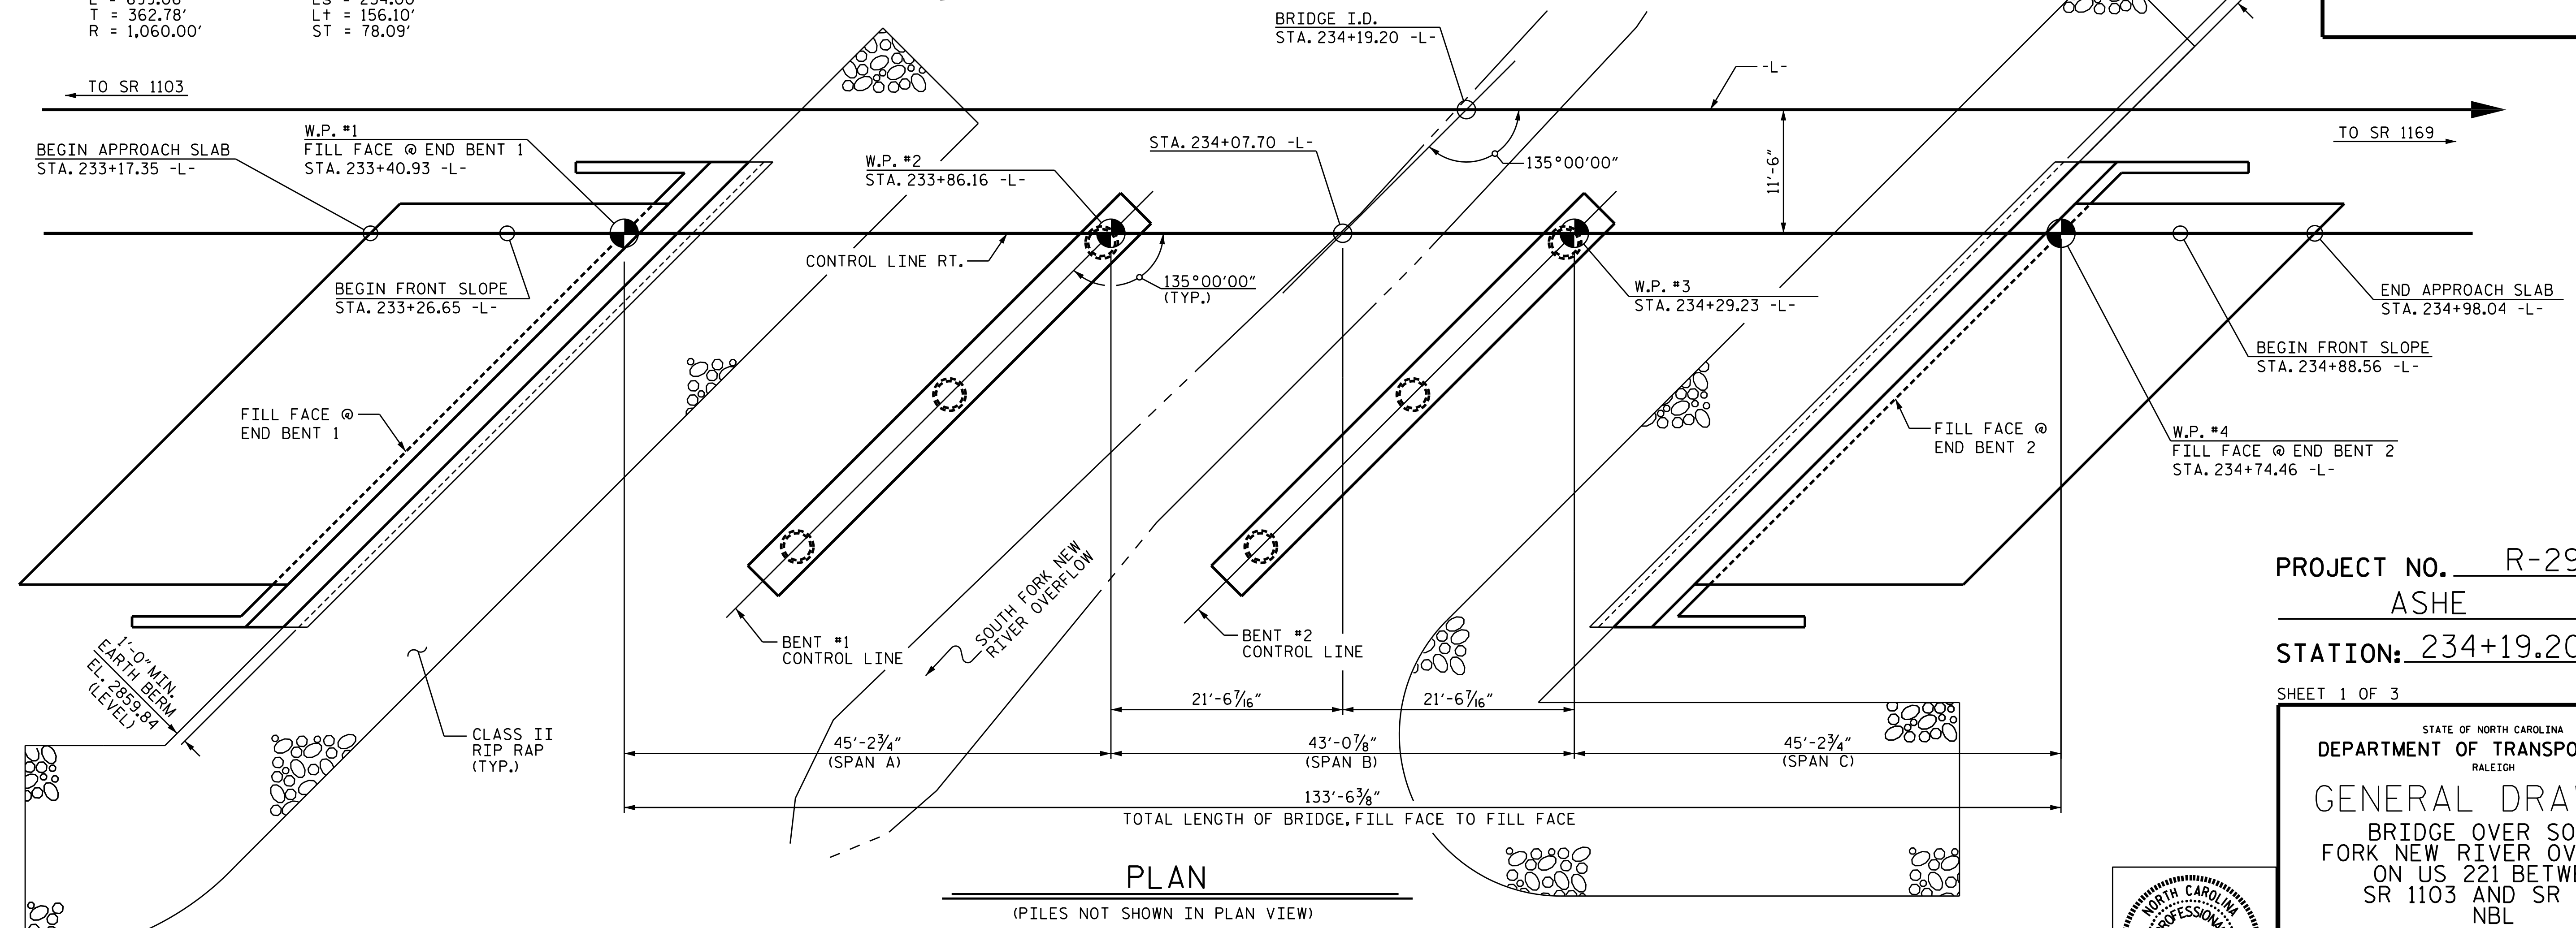


DRAWN BY : T.J. KIRSCHBAUM	DATE : 4/21/14
CHECKED BY : R.F. WERTMAN	DATE : 4/23/14
DESIGN ENGINEER OF RECORD : R.F. WERTMAN	DATE : 4/23/14

PLANS PREPARED BY:

Gannett Fleming
 Excellence Delivered As Promised

1121 Situs Court
 Suite 170
 Raleigh, NC 27606-4279
 (919) 859-4880
 NCLic. No. F-0270

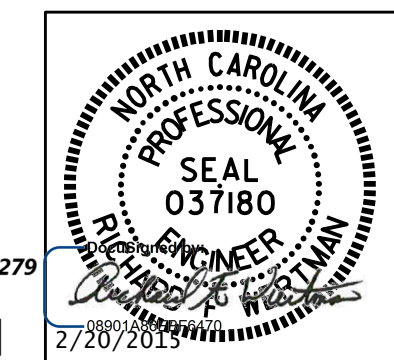

PROJECT NO. R-2915B
 ASHE COUNTY
 STATION: 234+19.20 -L-
 SHEET 1 OF 3 BRIDGE NO. 4

STATE OF NORTH CAROLINA
 DEPARTMENT OF TRANSPORTATION
 RALEIGH

GENERAL DRAWING
 BRIDGE OVER SOUTH FORK NEW RIVER OVERFLOW ON US 221 BETWEEN SR 1103 AND SR 1169 NBL

REVISIONS			
NO.	BY:	DATE:	NO.
1			3
2			4

SHEET NO. S03-1
 TOTAL SHEETS 30